



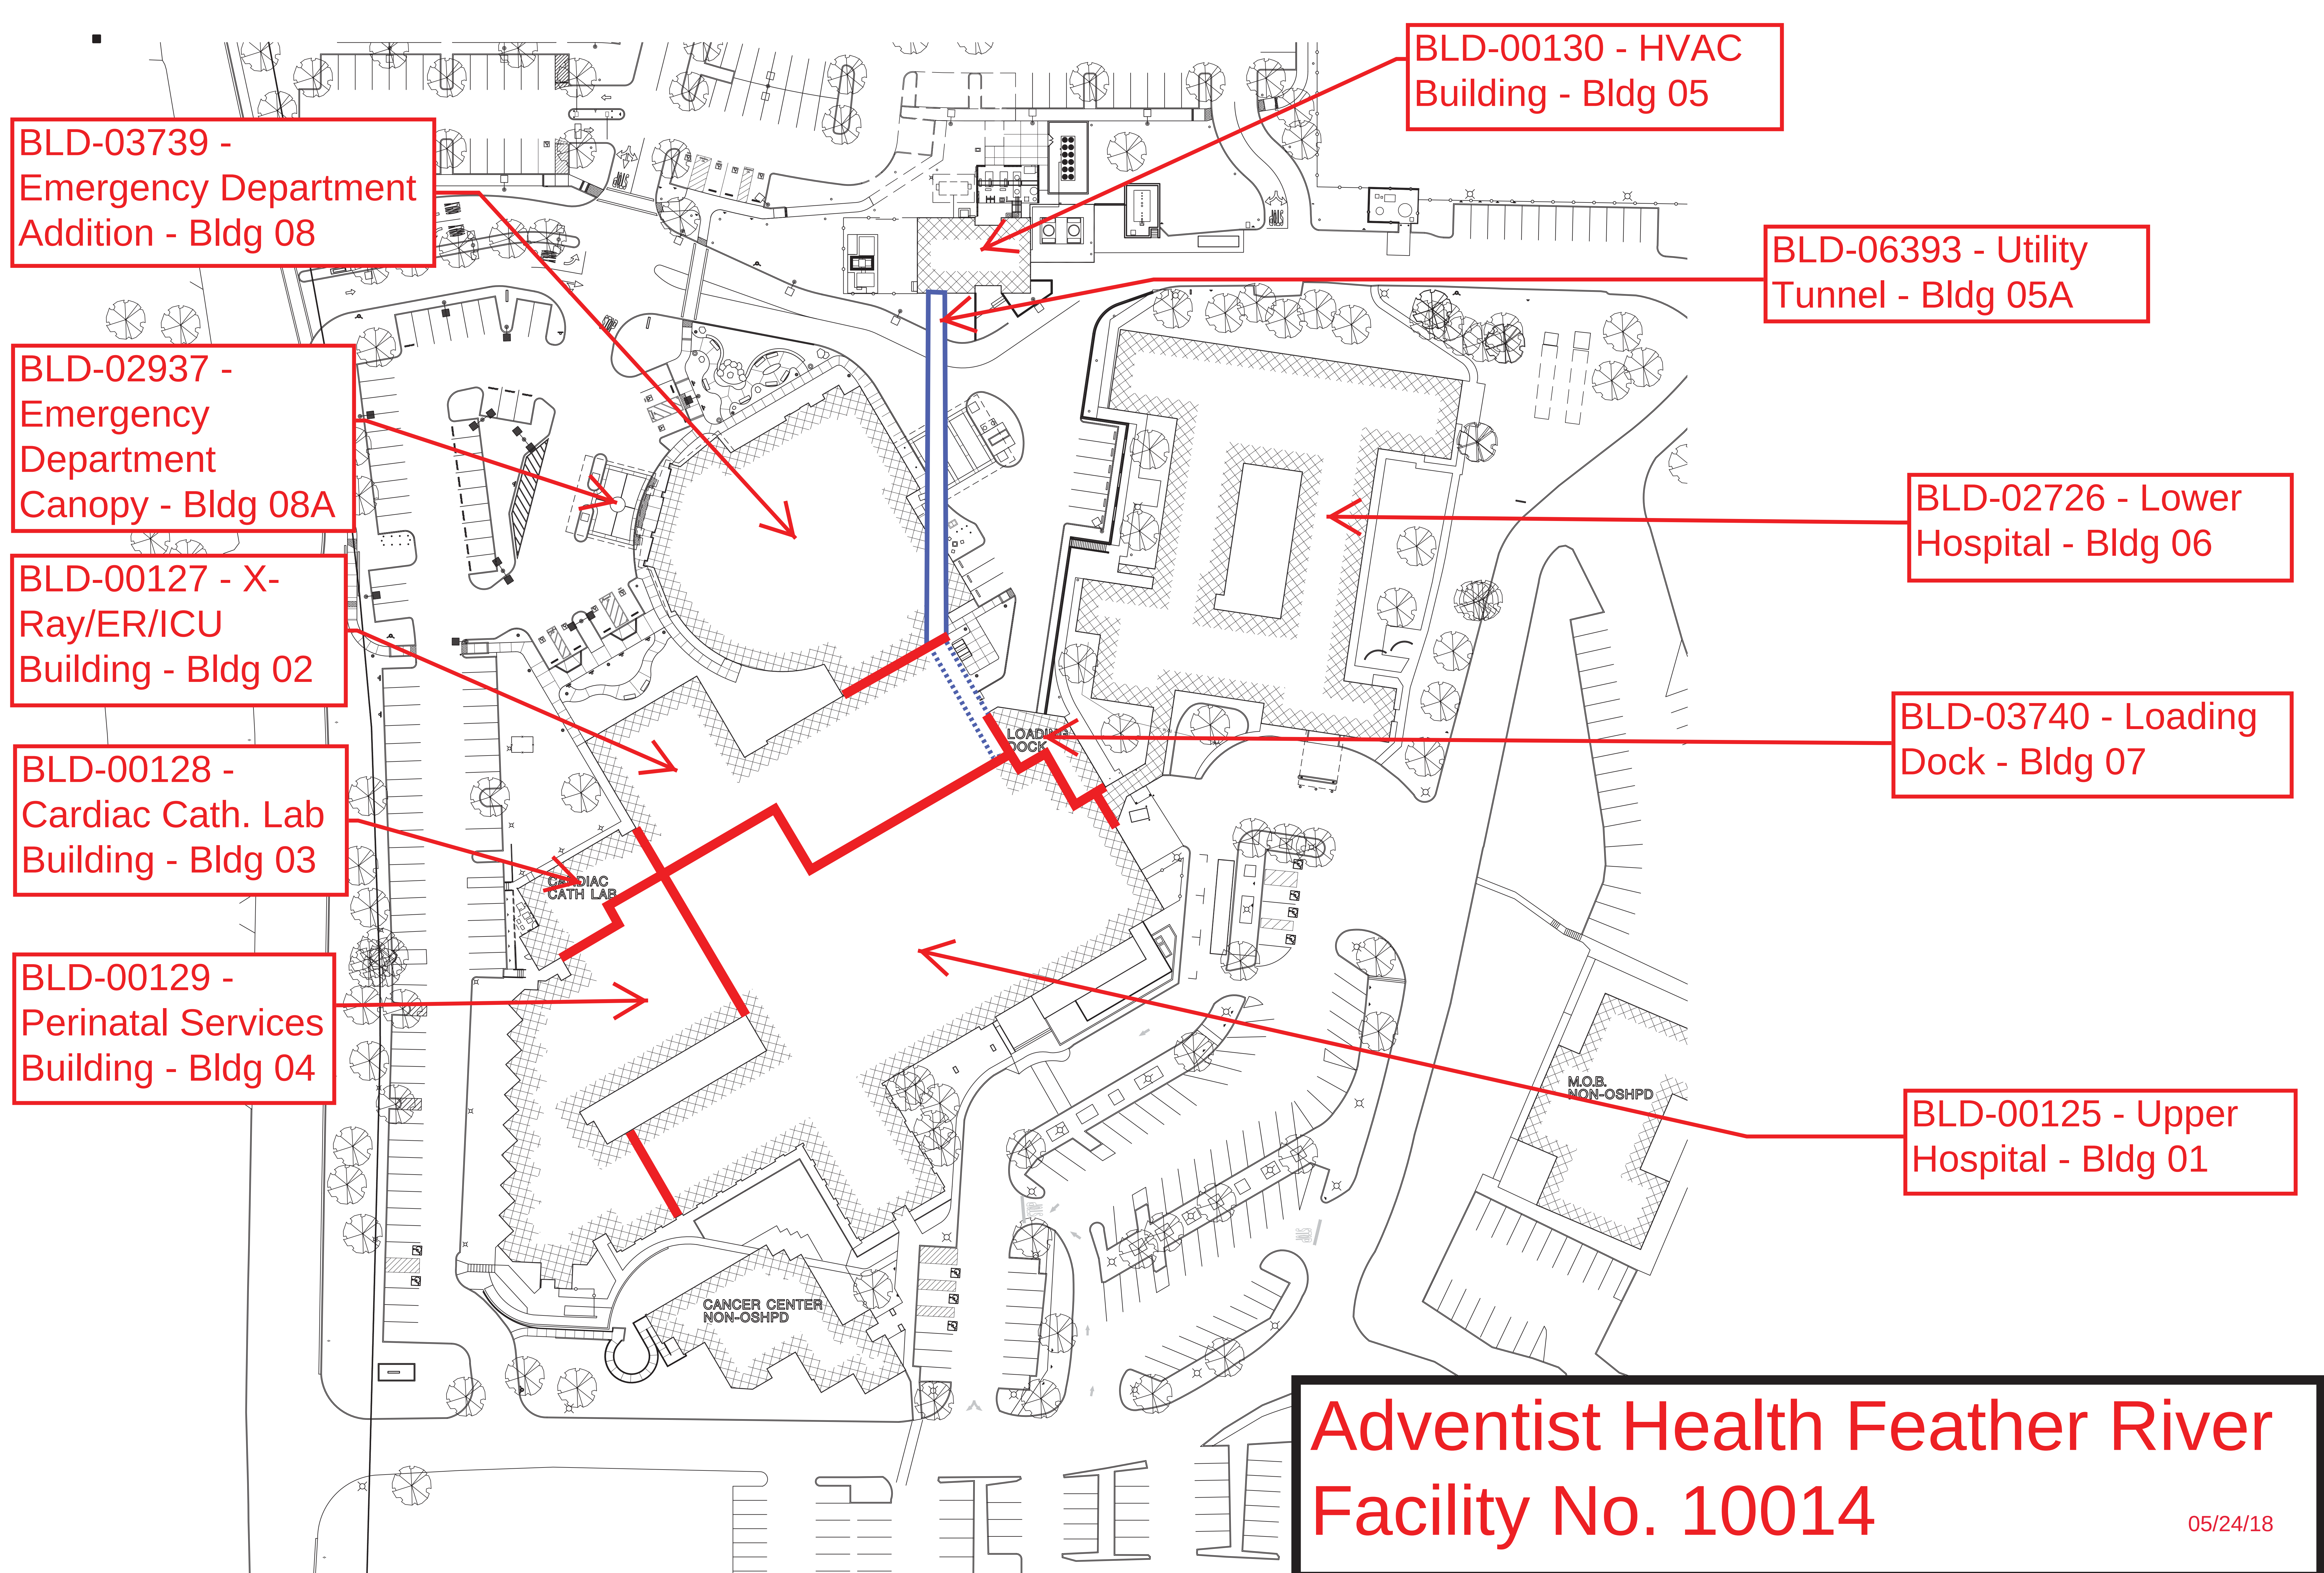

05/24/18

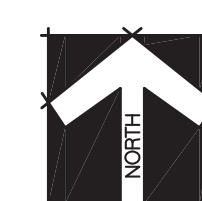

FEATHER RIVER HOSPITAL SITE PLAN

SCALE 1" = 30'