


Anaheim General Hospital - Buena Park Campus

Facility No. 10391

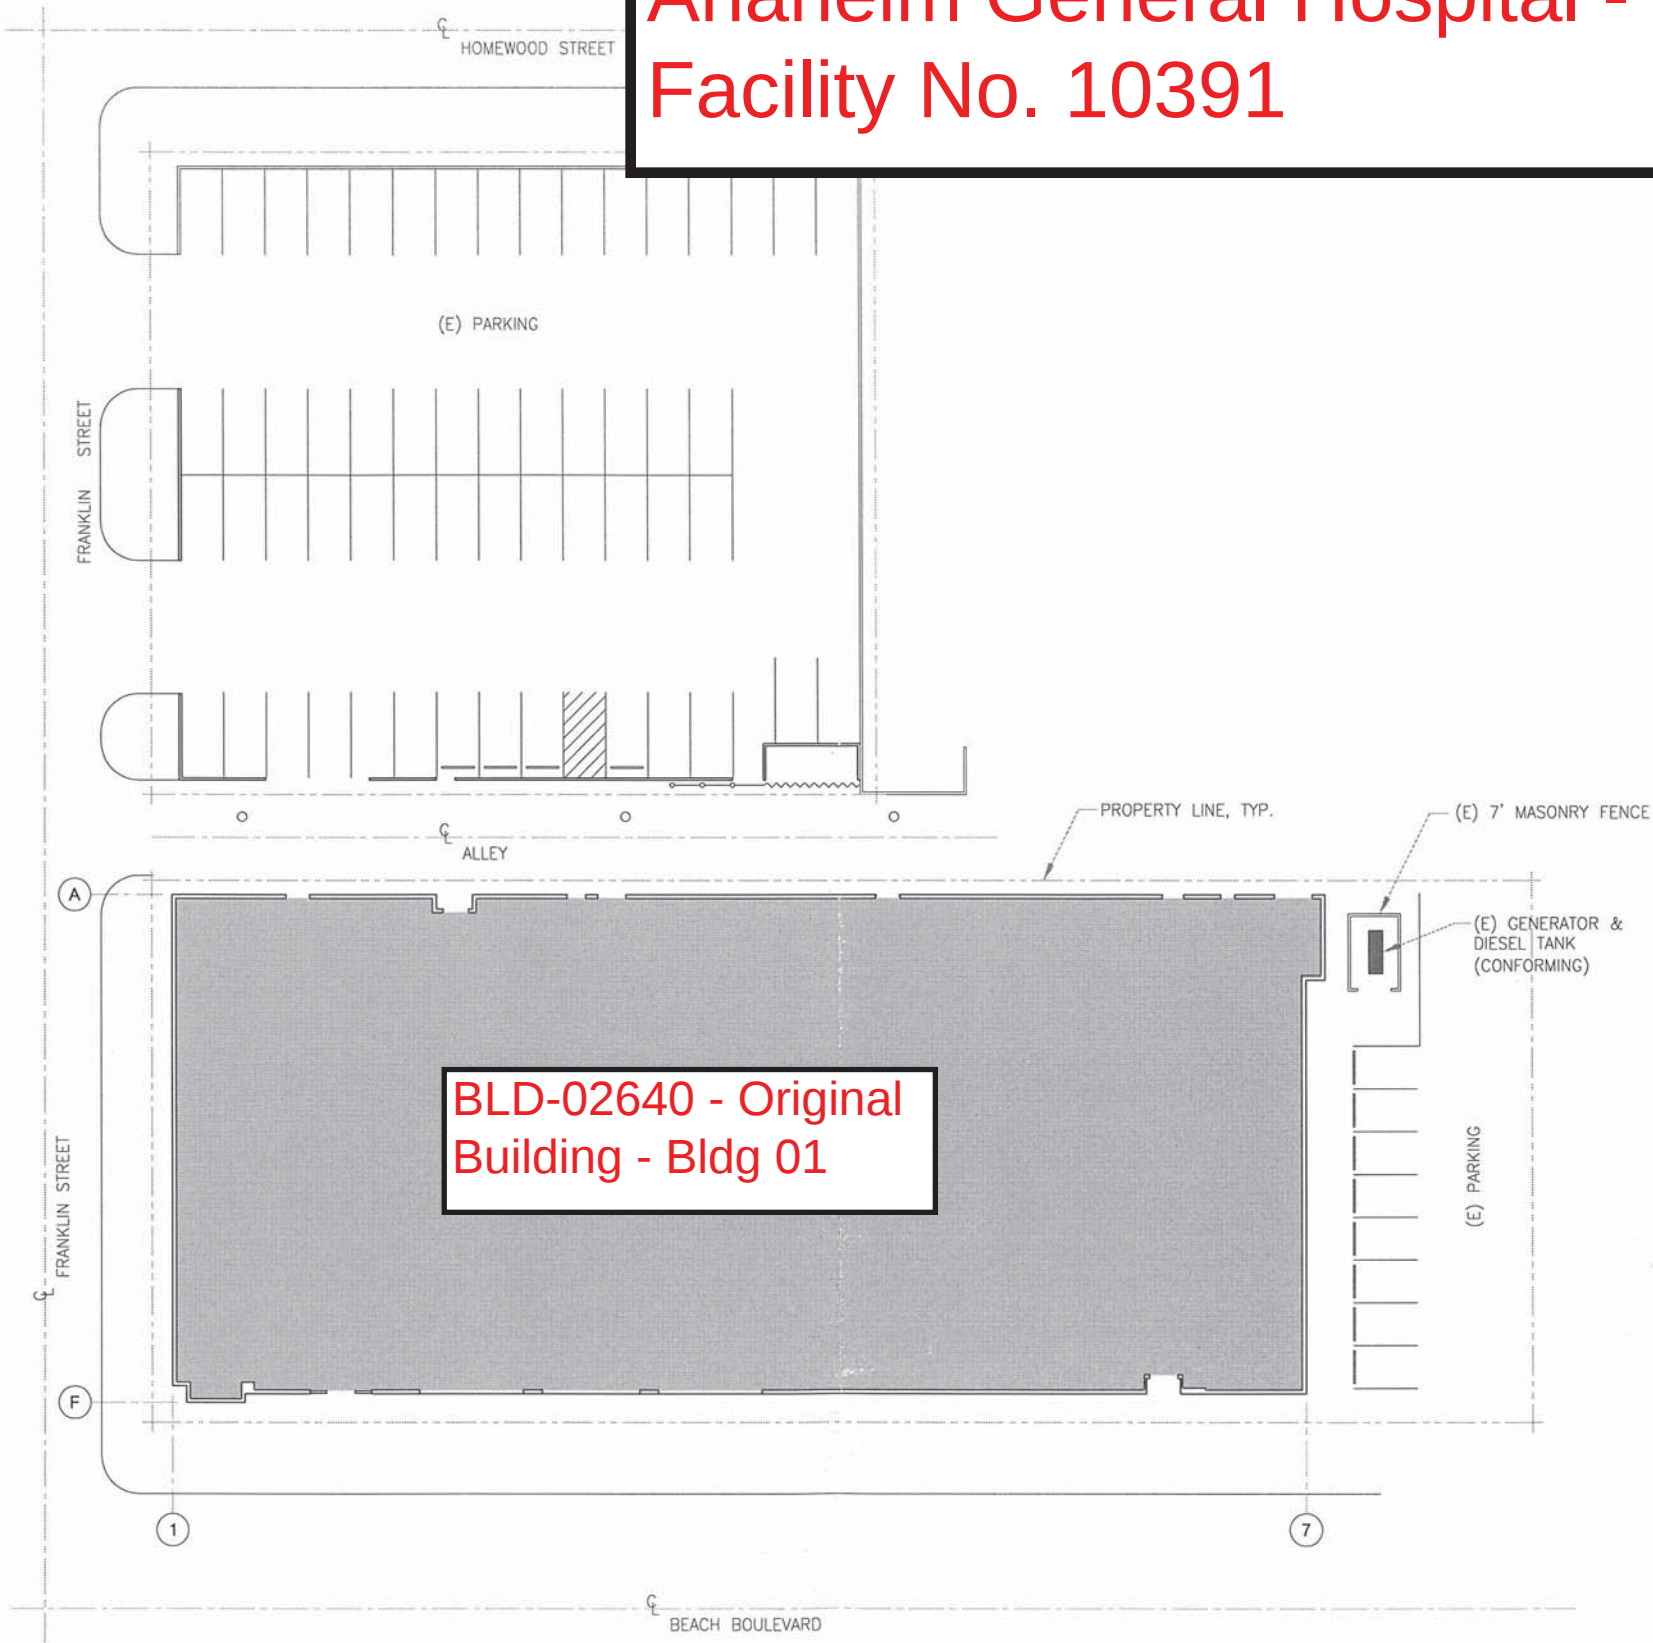

BLD-02640 - Original
Building - Bldg 01

 SITE PLAN
SCALE: 1" = 40'-0"

