



PIH Health Good Samaritan Hospital Facility No. 11731

3/16/2026

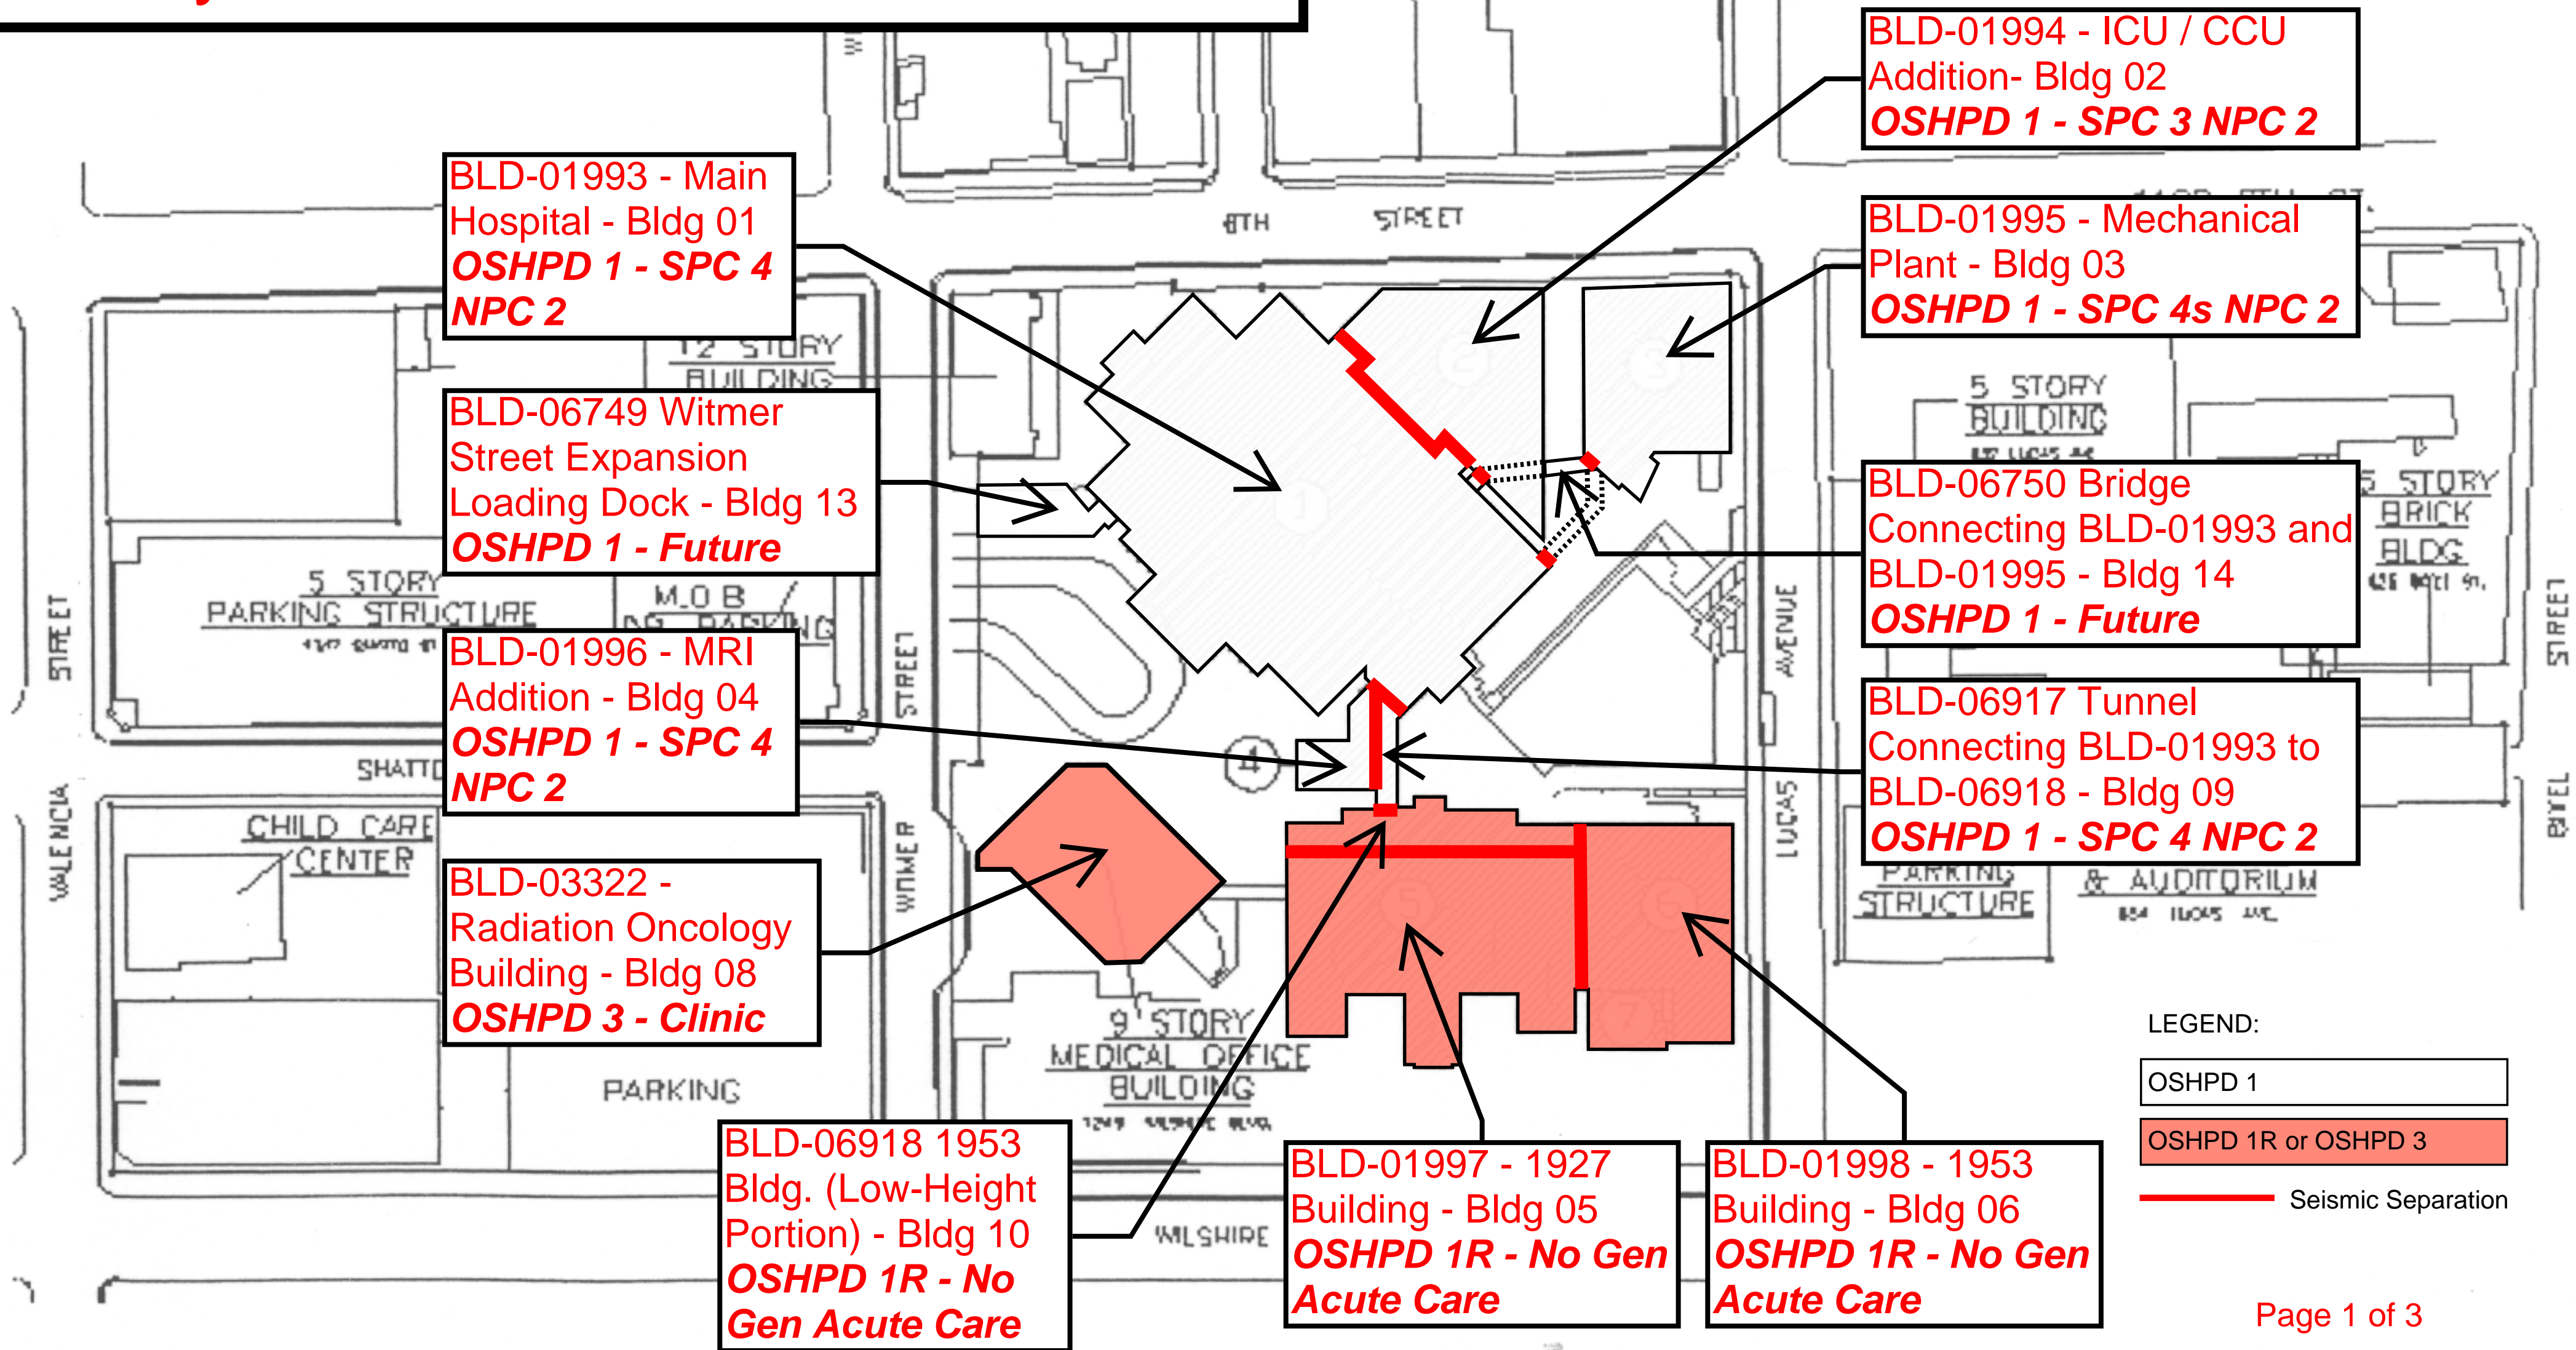

- NOTES**
- [INSERT TEXT HERE]
 - [INSERT TEXT HERE]

- GENERAL NOTES**
- [INSERT TEXT HERE]
 - [INSERT TEXT HERE]

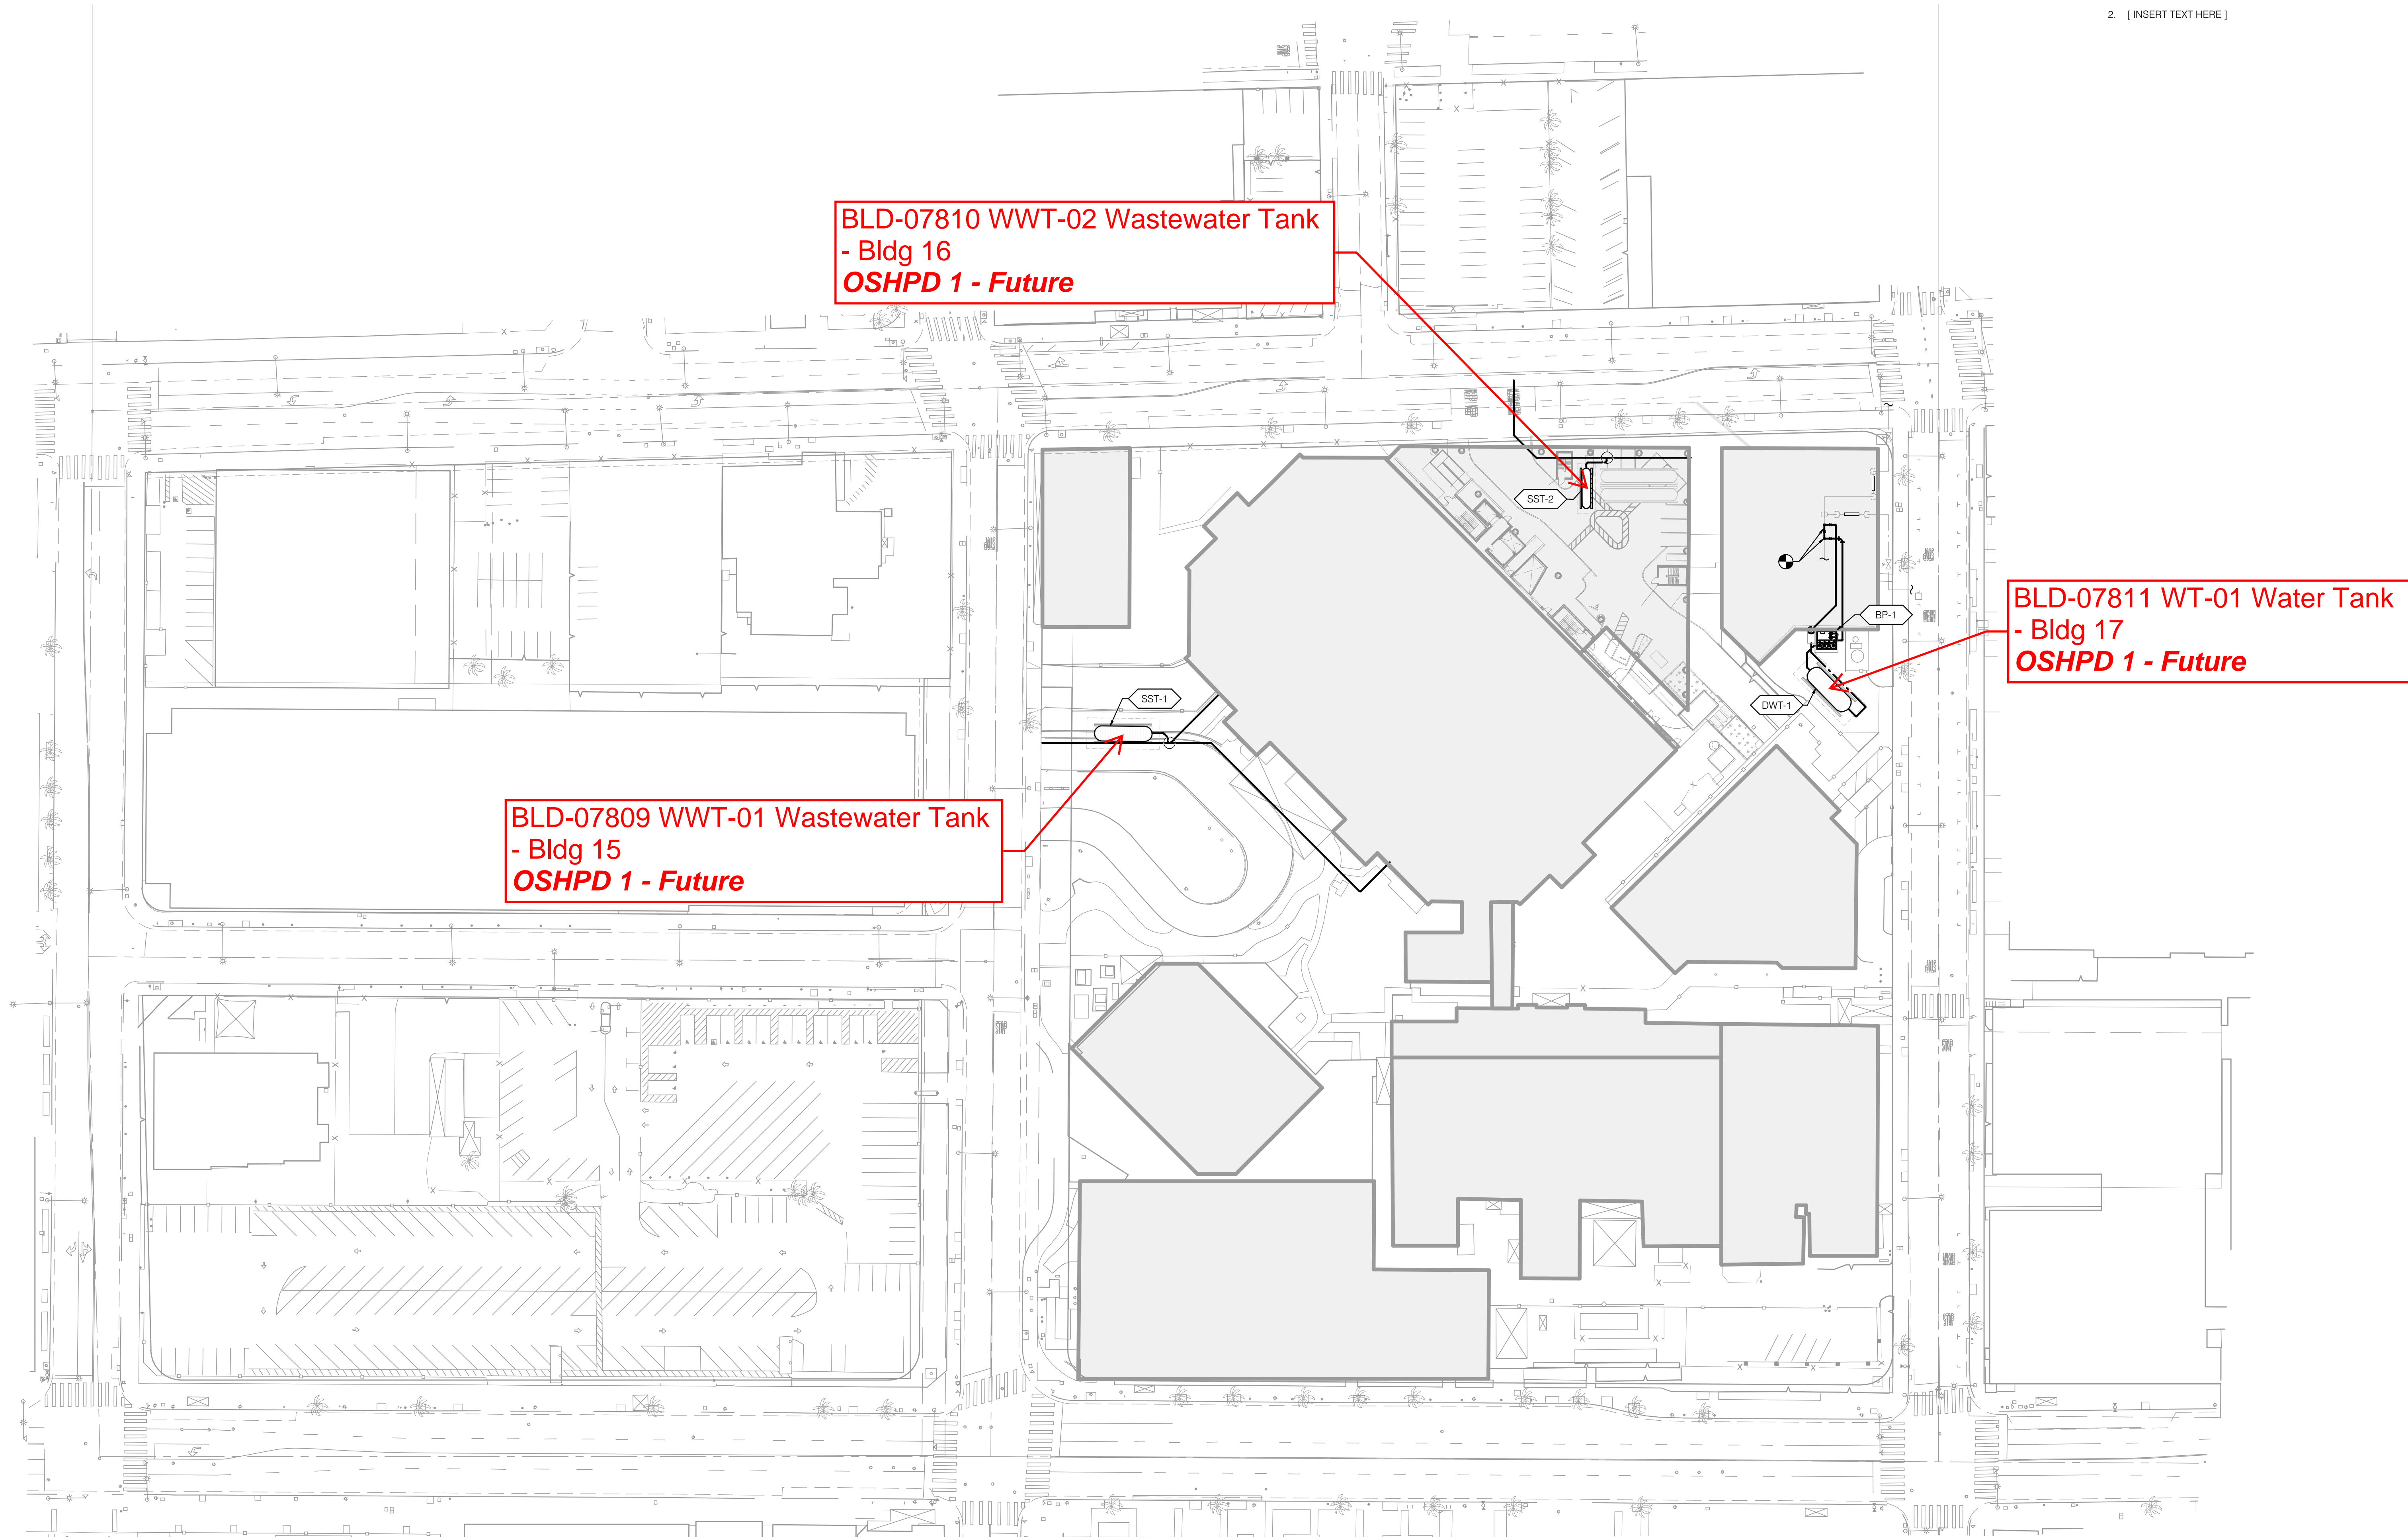

RBB ARCHITECTS INC

Joseph A. Balbons, AIA
Sylvia Botero, AIA
Kevin S. Boots, AIA
Melissa L. Keiser, AIA
Craig S. Laurie

10980 Wilshire Boulevard
Los Angeles, California
90024-3905

Telephone 310 473 3555
www.rbbinc.com



AGENCY APPROVALS

HCAI # S260330-19-00

CONSULTANT



Long Beach // Irvine // Los Angeles
San Diego // San Jose // Seattle

p2sinc.com

ISSUE RECORD

DATE	HCAI SUBMITTAL	DESCRIPTION
02/27/2026	△	HCAI SUBMITTAL

PIH Health Good Samaritan
NPC 5
Compliance 2030

1225 Wilshire Blvd, Los Angeles, CA 90017

MILESTONE:

MILESTONE DATE:


RBB PROJECT: 2514302


SCALE: 1" = 50'-0"

DESCRIPTION
SITE PLAN

P101

1 SITE PLAN
SCALE: 1" = 50'-0"


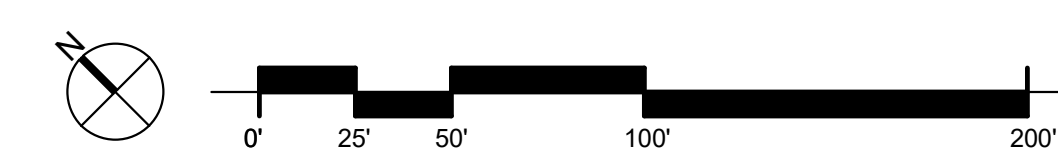


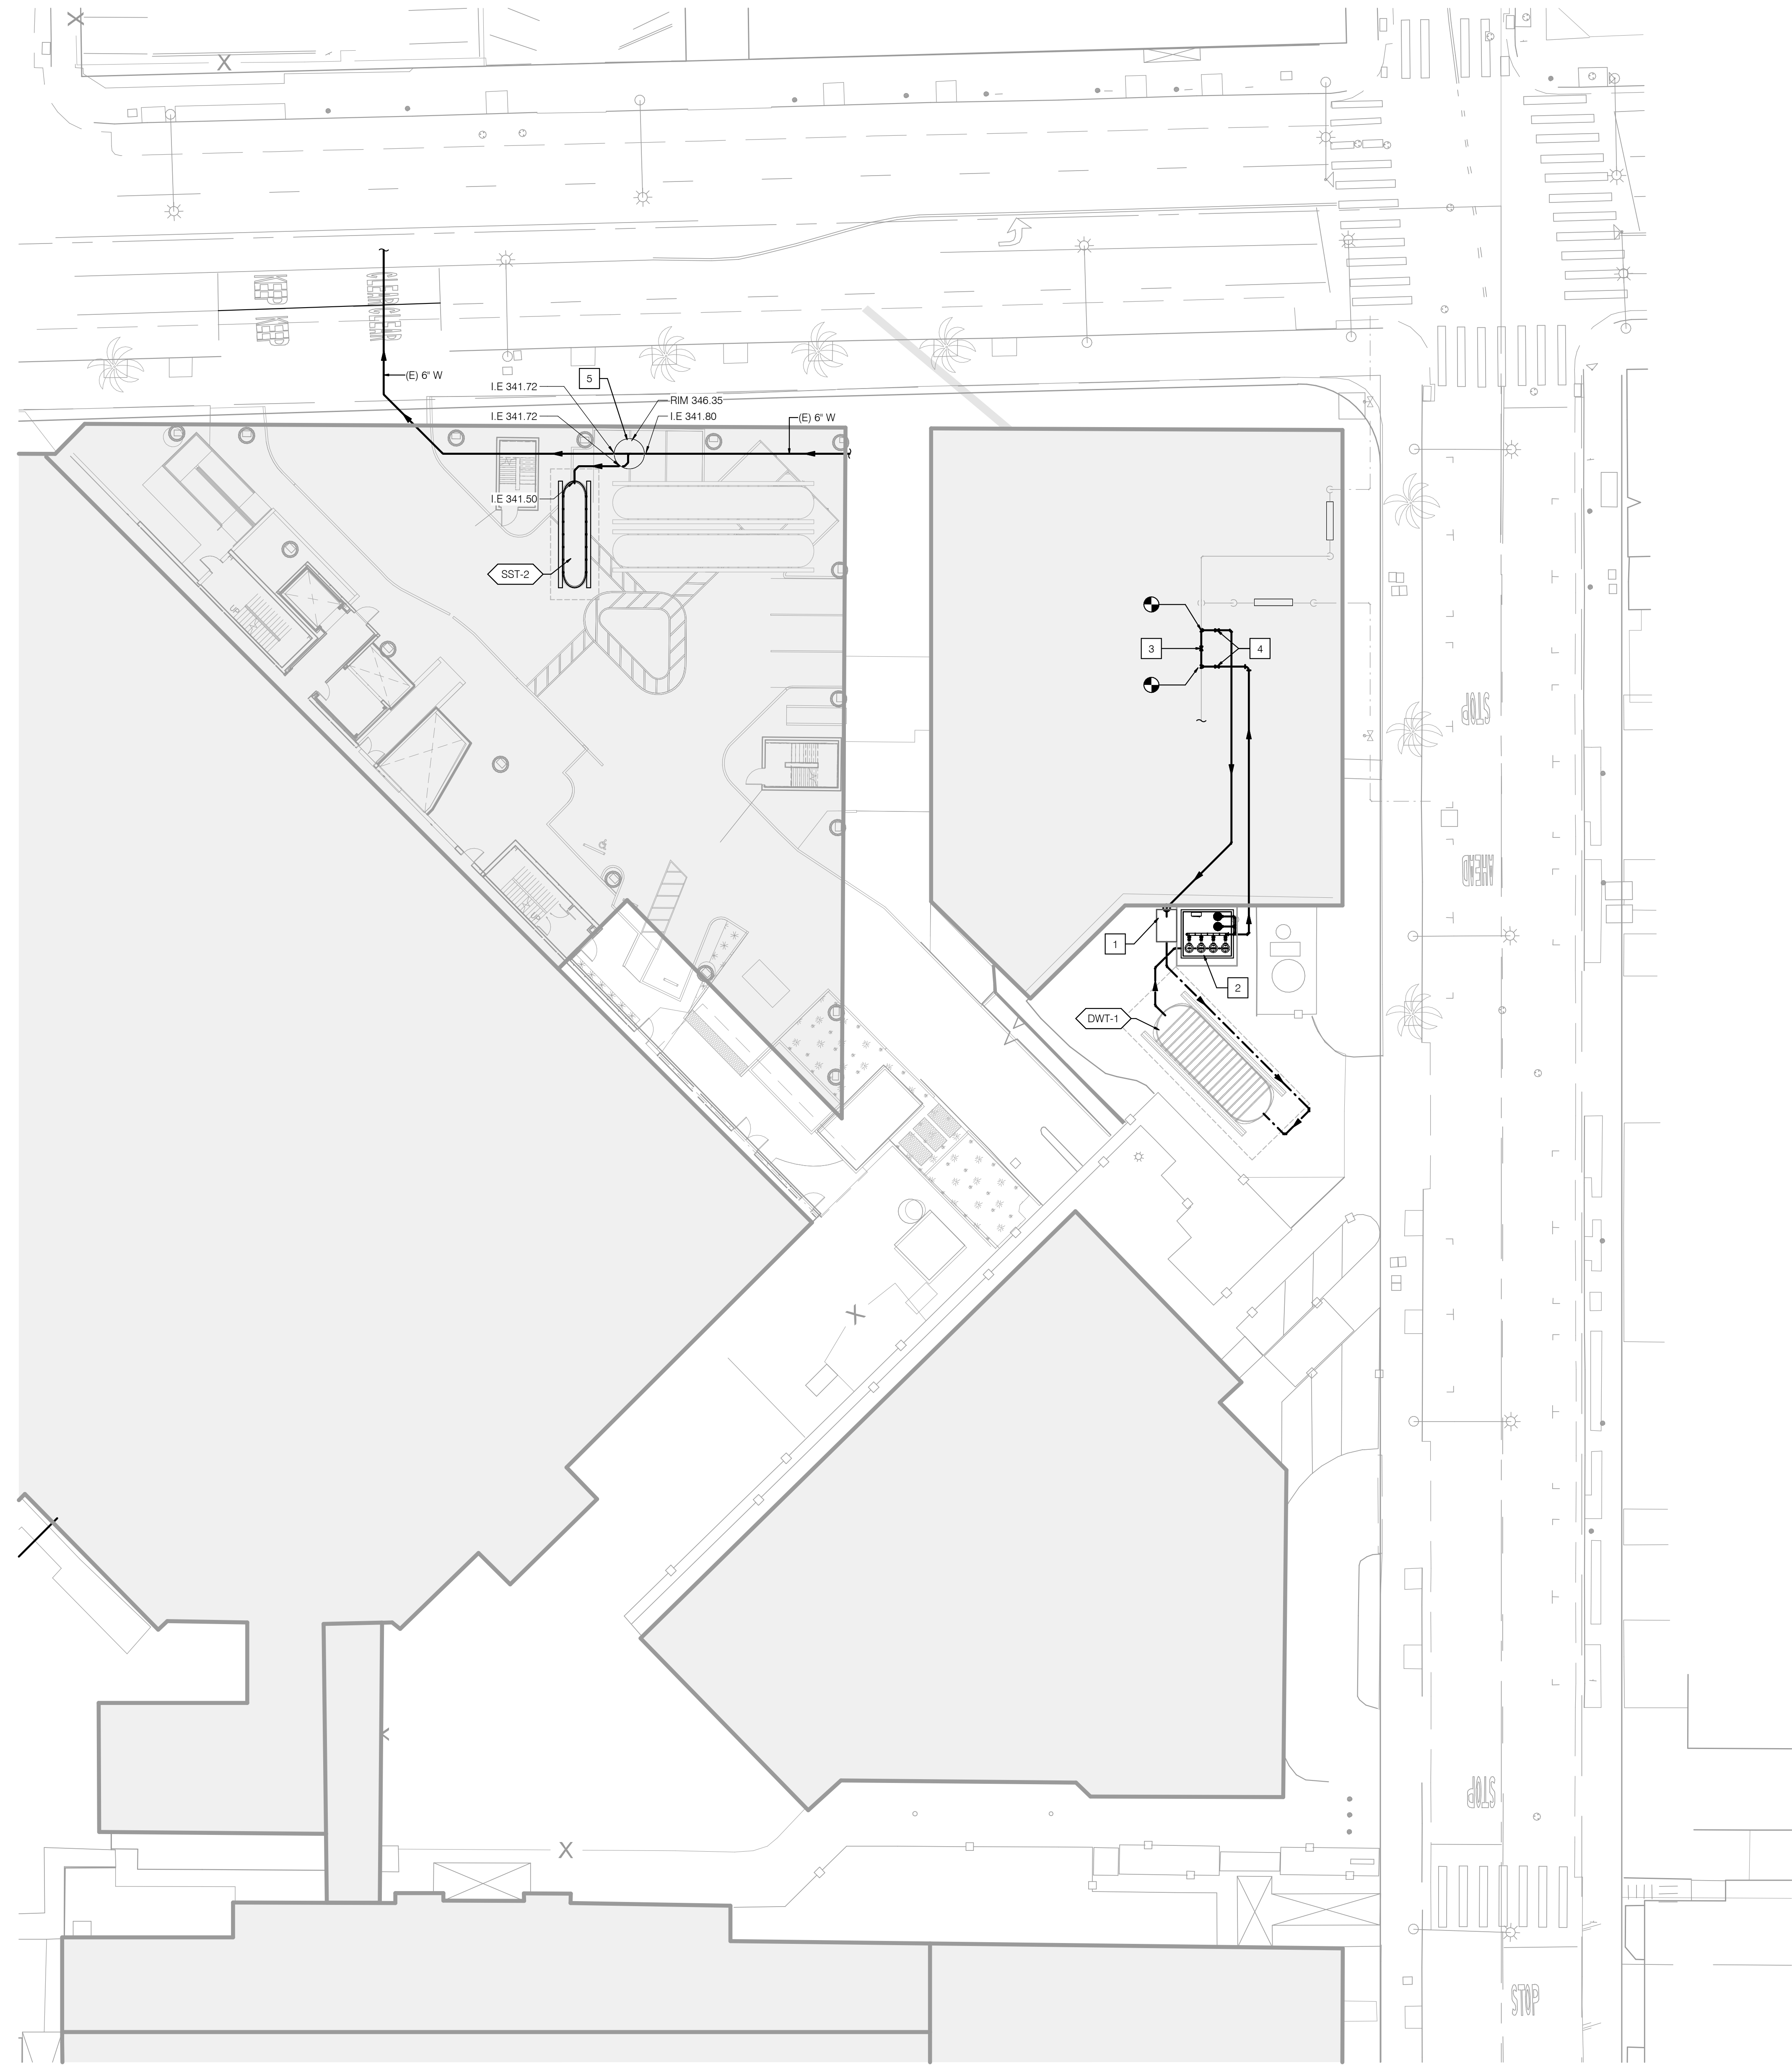

- NOTES**
- 1 REFER TO 1/P401 FOR BURIED VALVE BOX AND SOLENOID VALVE INSTALLATION DETAIL.
 - 2 BOOSTER PUMP ASSEMBLY. REFER TO 1/P401 FOR INSTALLATION DETAILS. 11' X 9' PAD SITS ON A CONCRETE SLAB IN VAULT. VAULT BASE TO BE AT LEAST 17' X 11'.
 - 3 MANUAL VALVE SET TO CLOSED.
 - 4 MANUAL VALVE SET TO OPEN.
 - 5 SEWER DIVERSION MANHOLE TO REPLACE EXISTING MANHOLE. REFER TO CIVIL PLANS C6 FOR SPECIFICATION.

- GENERAL NOTES**
1. [INSERT TEXT HERE]
 2. [INSERT TEXT HERE]

1 SITE PLAN - AREA A
SCALE: 1" = 20'-0"

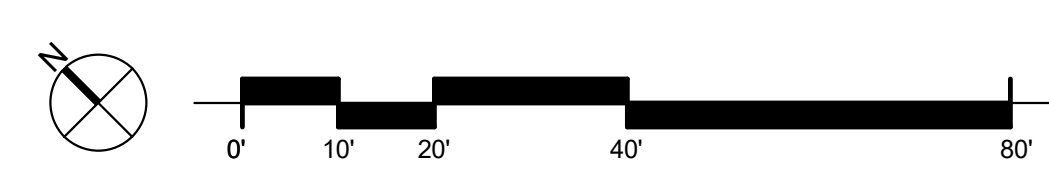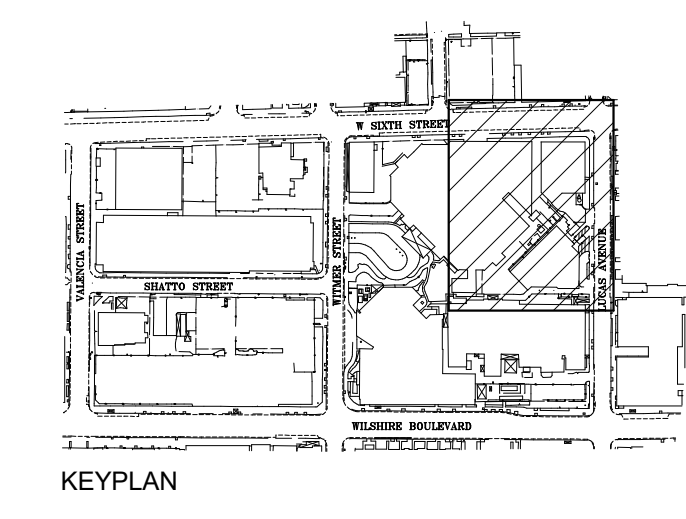

Print Date: 2/25/2026 5:32:10 PM




RBB ARCHITECTS INC

Joseph A. Balbons, AIA
Sylvia Botero, AIA
Kevin S. Boots, AIA
Melissa L. Keiser, AIA
Craig S. Laurie

10980 Wilshire Boulevard
Los Angeles, California
90024-3905

Telephone 310 473 3555
www.rbbinc.com

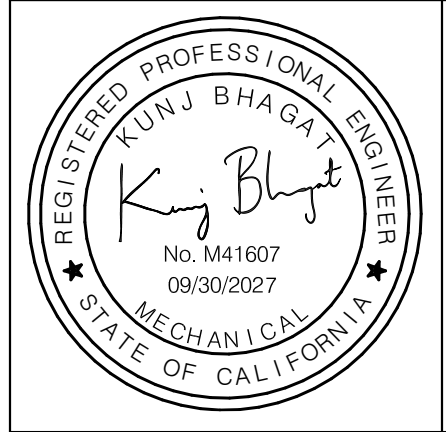

AGENCY APPROVALS

HCAI # S260330-19-00

CONSULTANT



Long Beach // Irvine // Los Angeles
San Diego // San Jose // Seattle
p2sinc.com

ISSUE RECORD

DATE	HCAI SUBMITTAL	DESCRIPTION
02/27/2026		

PIH Health Good Samaritan
NPC 5
Compliance 2030

1225 Wilshire Blvd, Los Angeles, CA 90017

MILESTONE:
MILESTONE DATE:
RBB PROJECT: 2514302 SCALE: 1" = 20'-0"

DESCRIPTION
SITE PLAN - AREA A

P101A