




C:\Revit Local Files\DWG\EDICU\_PP\_Dwg\T.Yamashiro.rvt

BLD-07476 WWT-01 Wastewater Tank - Bldg 16  
OSHPD 1 - Under Construction

BLD-07475 WT-01 Water Tank - Bldg 15  
OSHPD 1 - Under Construction

© 2019 The Canon Corporation  
All rights reserved. No part of this document may be reproduced or transmitted in any form or by any means, electronic or mechanical, including photocopying, recording, or by any information storage and retrieval system, without written authorization by The Canon Corporation.  
3/28/2025 12:14:25 PM

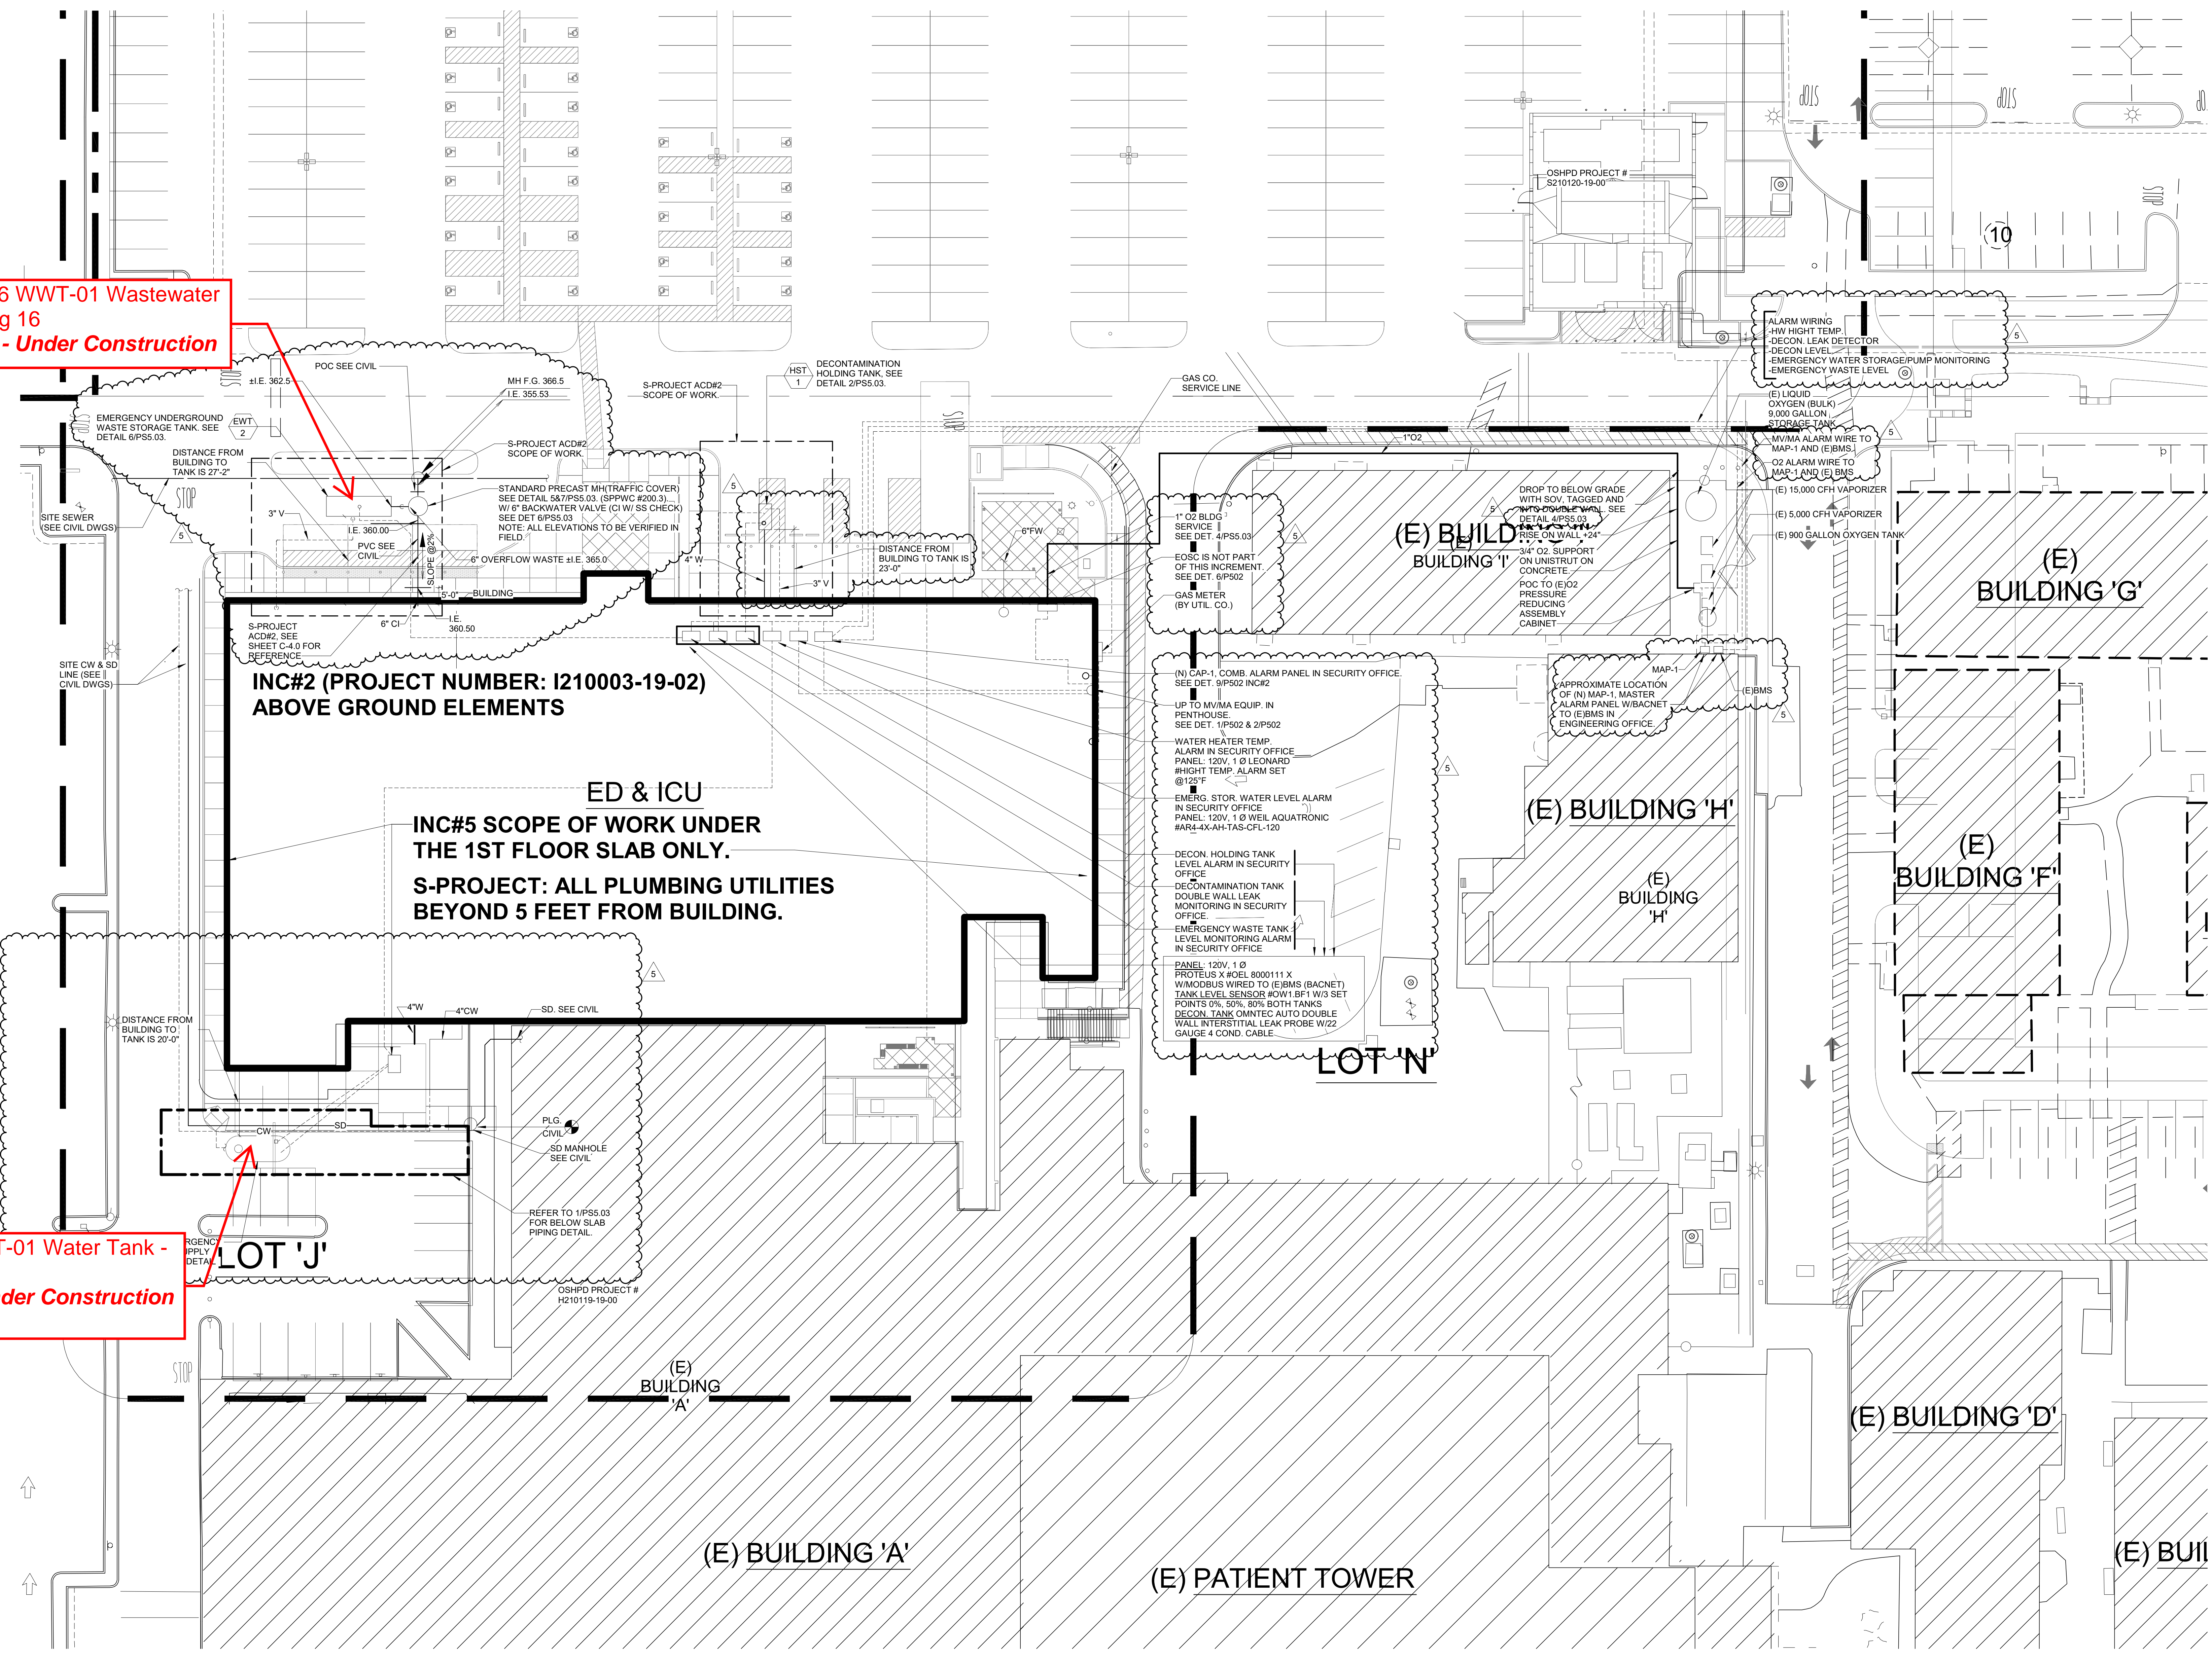

**Emanate Health™**  
1115 S SUNSET AVE.  
WEST COVINA CA 91790

**Emanate Health**  
SITE MAKE READY S -  
PROJECT FOR ED &  
ICU ADDITION  
PROJECT

gkkworks | CANNONDESIGN

2355 Main Street  
Irvine, CA 92614  
P: 949.250.1500

www.cannondesign.com



**IMEG**

222 S. HARBOR BLVD SUITE 800  
ANAHEIM, CA 92805  
714.490.5555 FAX: 714.490.5560  
www.imegcorp.com #18004292.01



Rev.	Description	Date
1	OSHPD Submittal	04/04/2022
2	OSHPD BACK CHECK #1	04/25/2022
3	OSHPD BACK CHECK #2	07/08/2022
4	OSHPD BACK CHECK #3	07/28/2022
5	ACD#5 Bldg1	04/01/2025

AGENCY APPROVAL

OSHPD #I210003-19-06

INC#6

Drawing Title:

SITE PLAN

Project No.: 005756.00 Checked by: Checker

1 SITE PLAN.  
1" = 20'-0"