

Cedars-Sinai Marina Hospital
Facility No. 12744

9/5/2024

BLD-01041 - Outpatient
Addition - Bldg 03

BLD-06730 MRI/CT Trailers
and Canopy - Bldg 11


BLD-06418 - Hospital
Entry Canopy - Bldg 09

BLD-06232 - Pharmacy
Addition - Bldg 04

BLD-07187 Hospital Entry Canopy - Bldg 09A

BLD-01040 - CCU Addition
- Bldg 02

BLD-01039 - Original
Building - Bldg 01

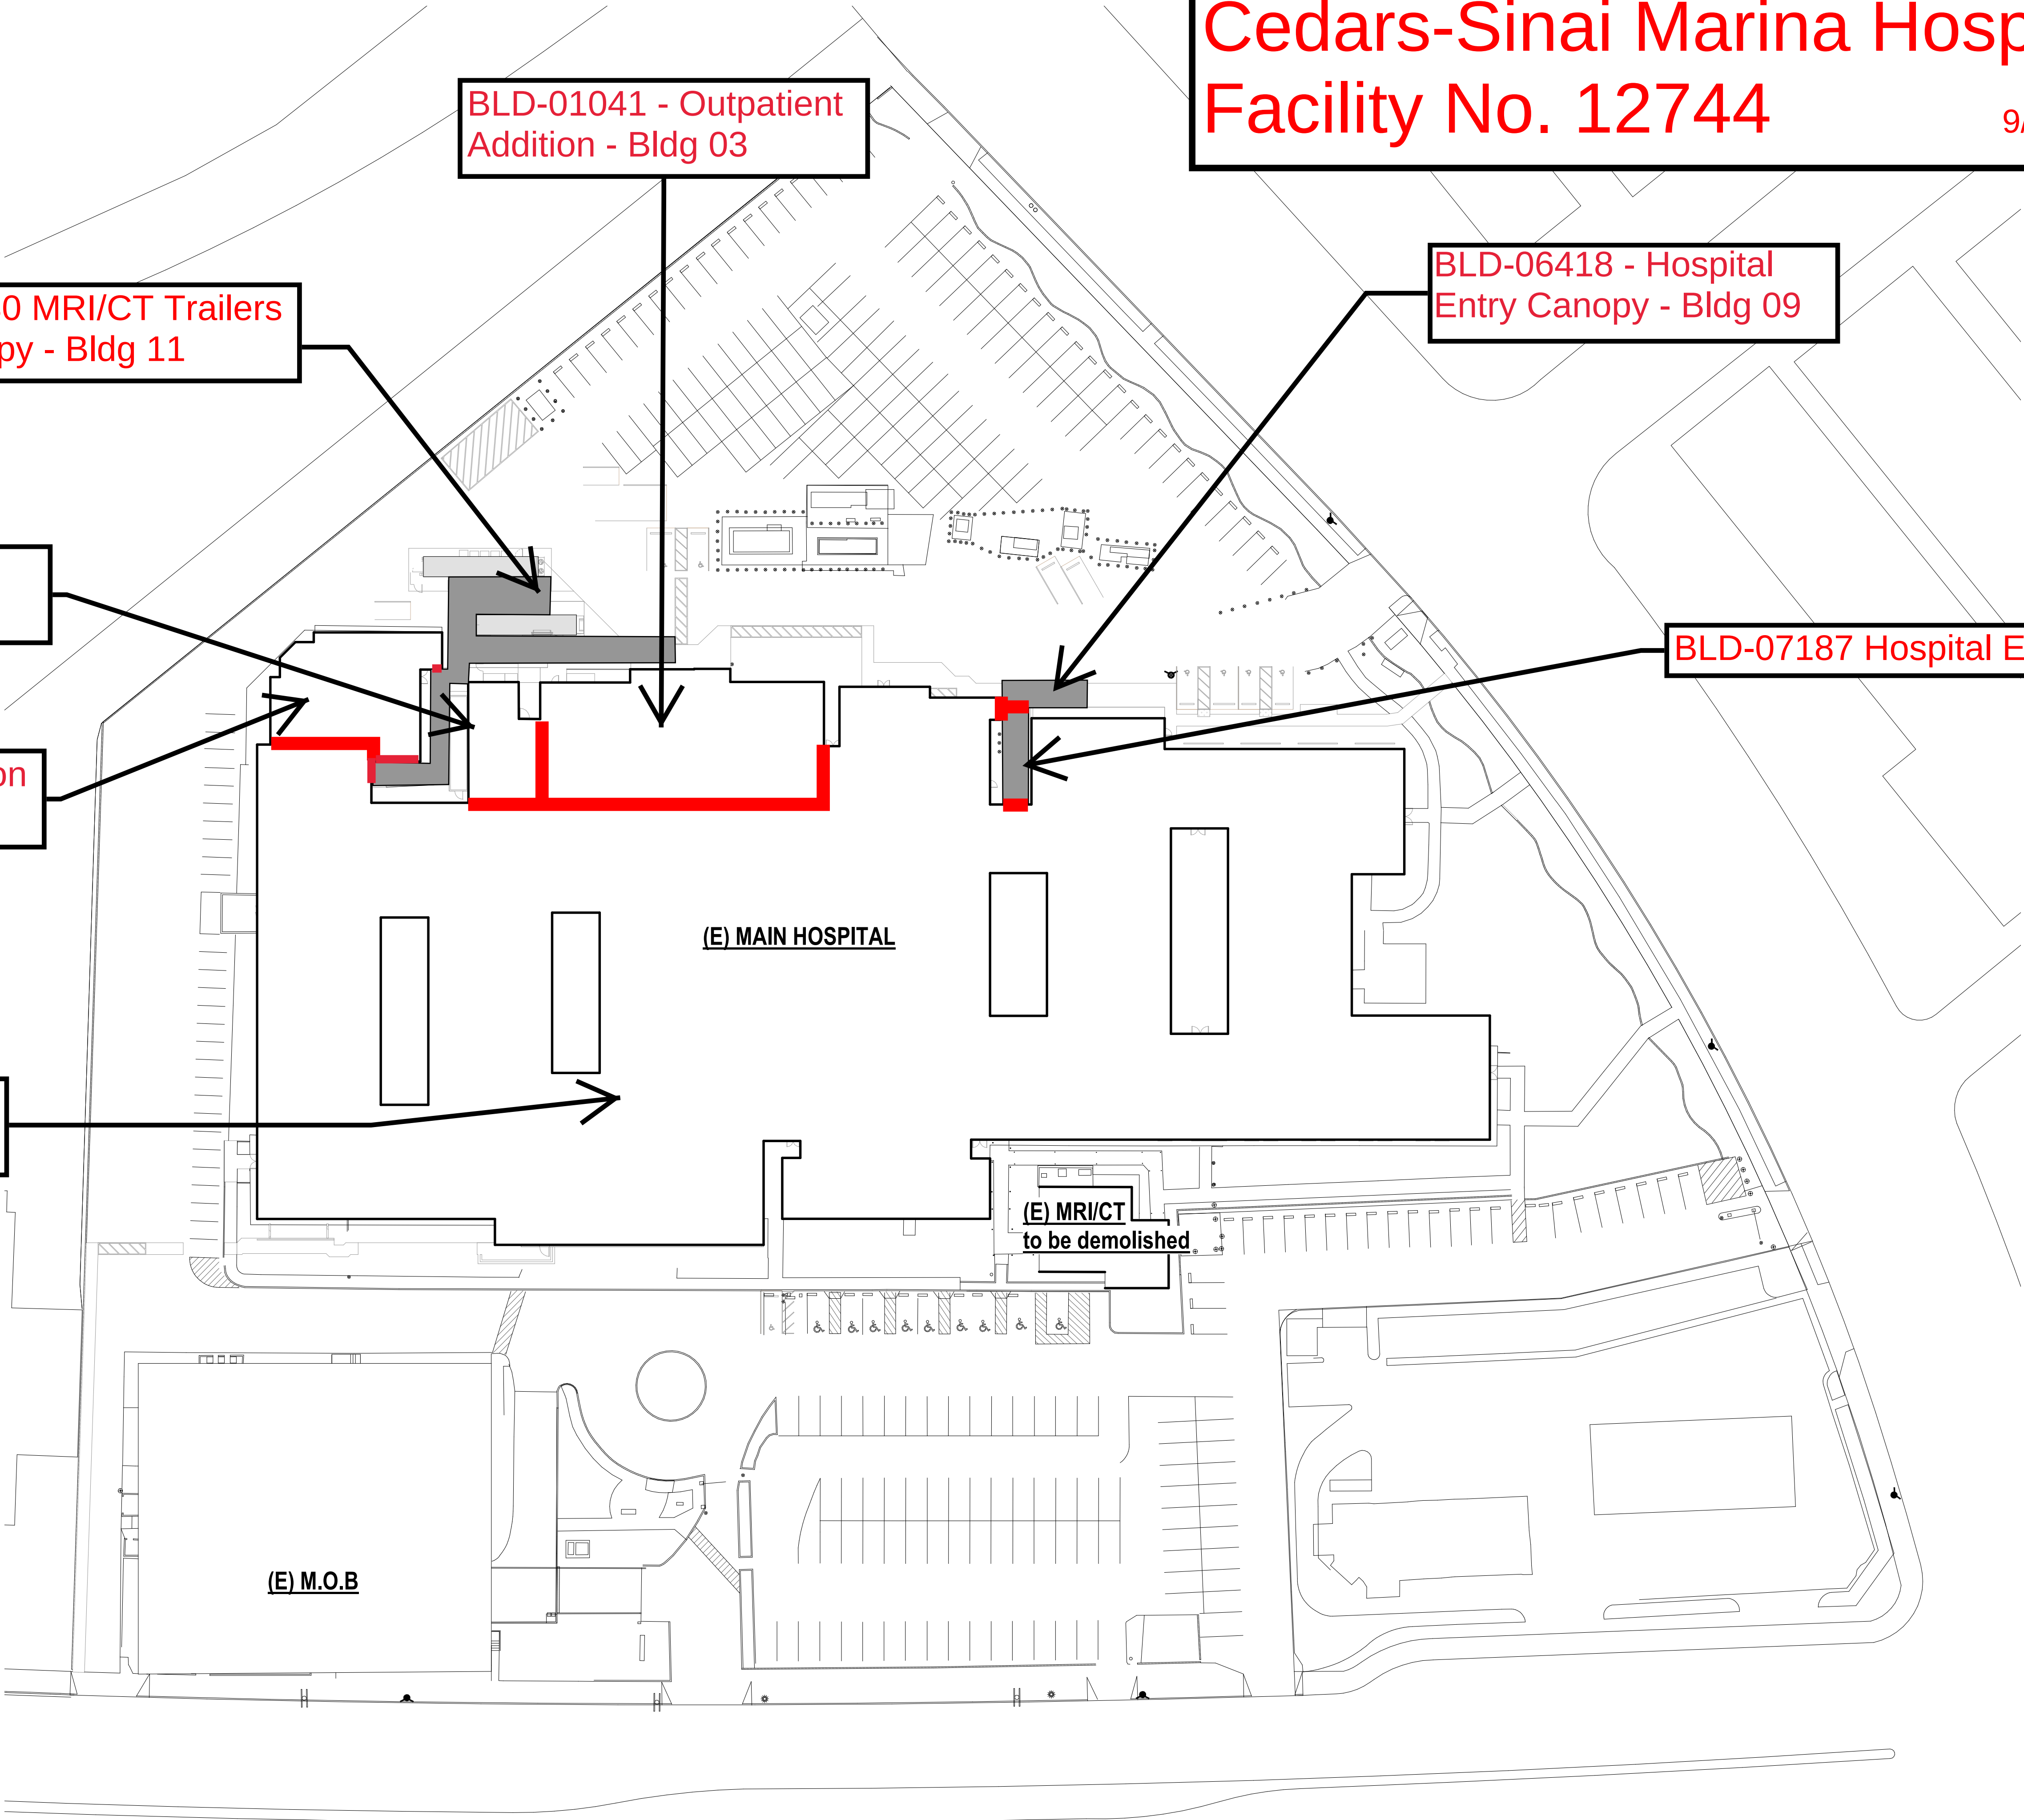

Before
Replacement
Hospital


Cedars-Sinai Marina Hospital Facility No. 12744

BLD-06368 - Gas Yard
- Bldg 07

BLD-06572 Loading
Dock

BLD-06367 - Central
Utility Plant - Bldg 06

BLD-06366 - Hospital -
Bldg 05

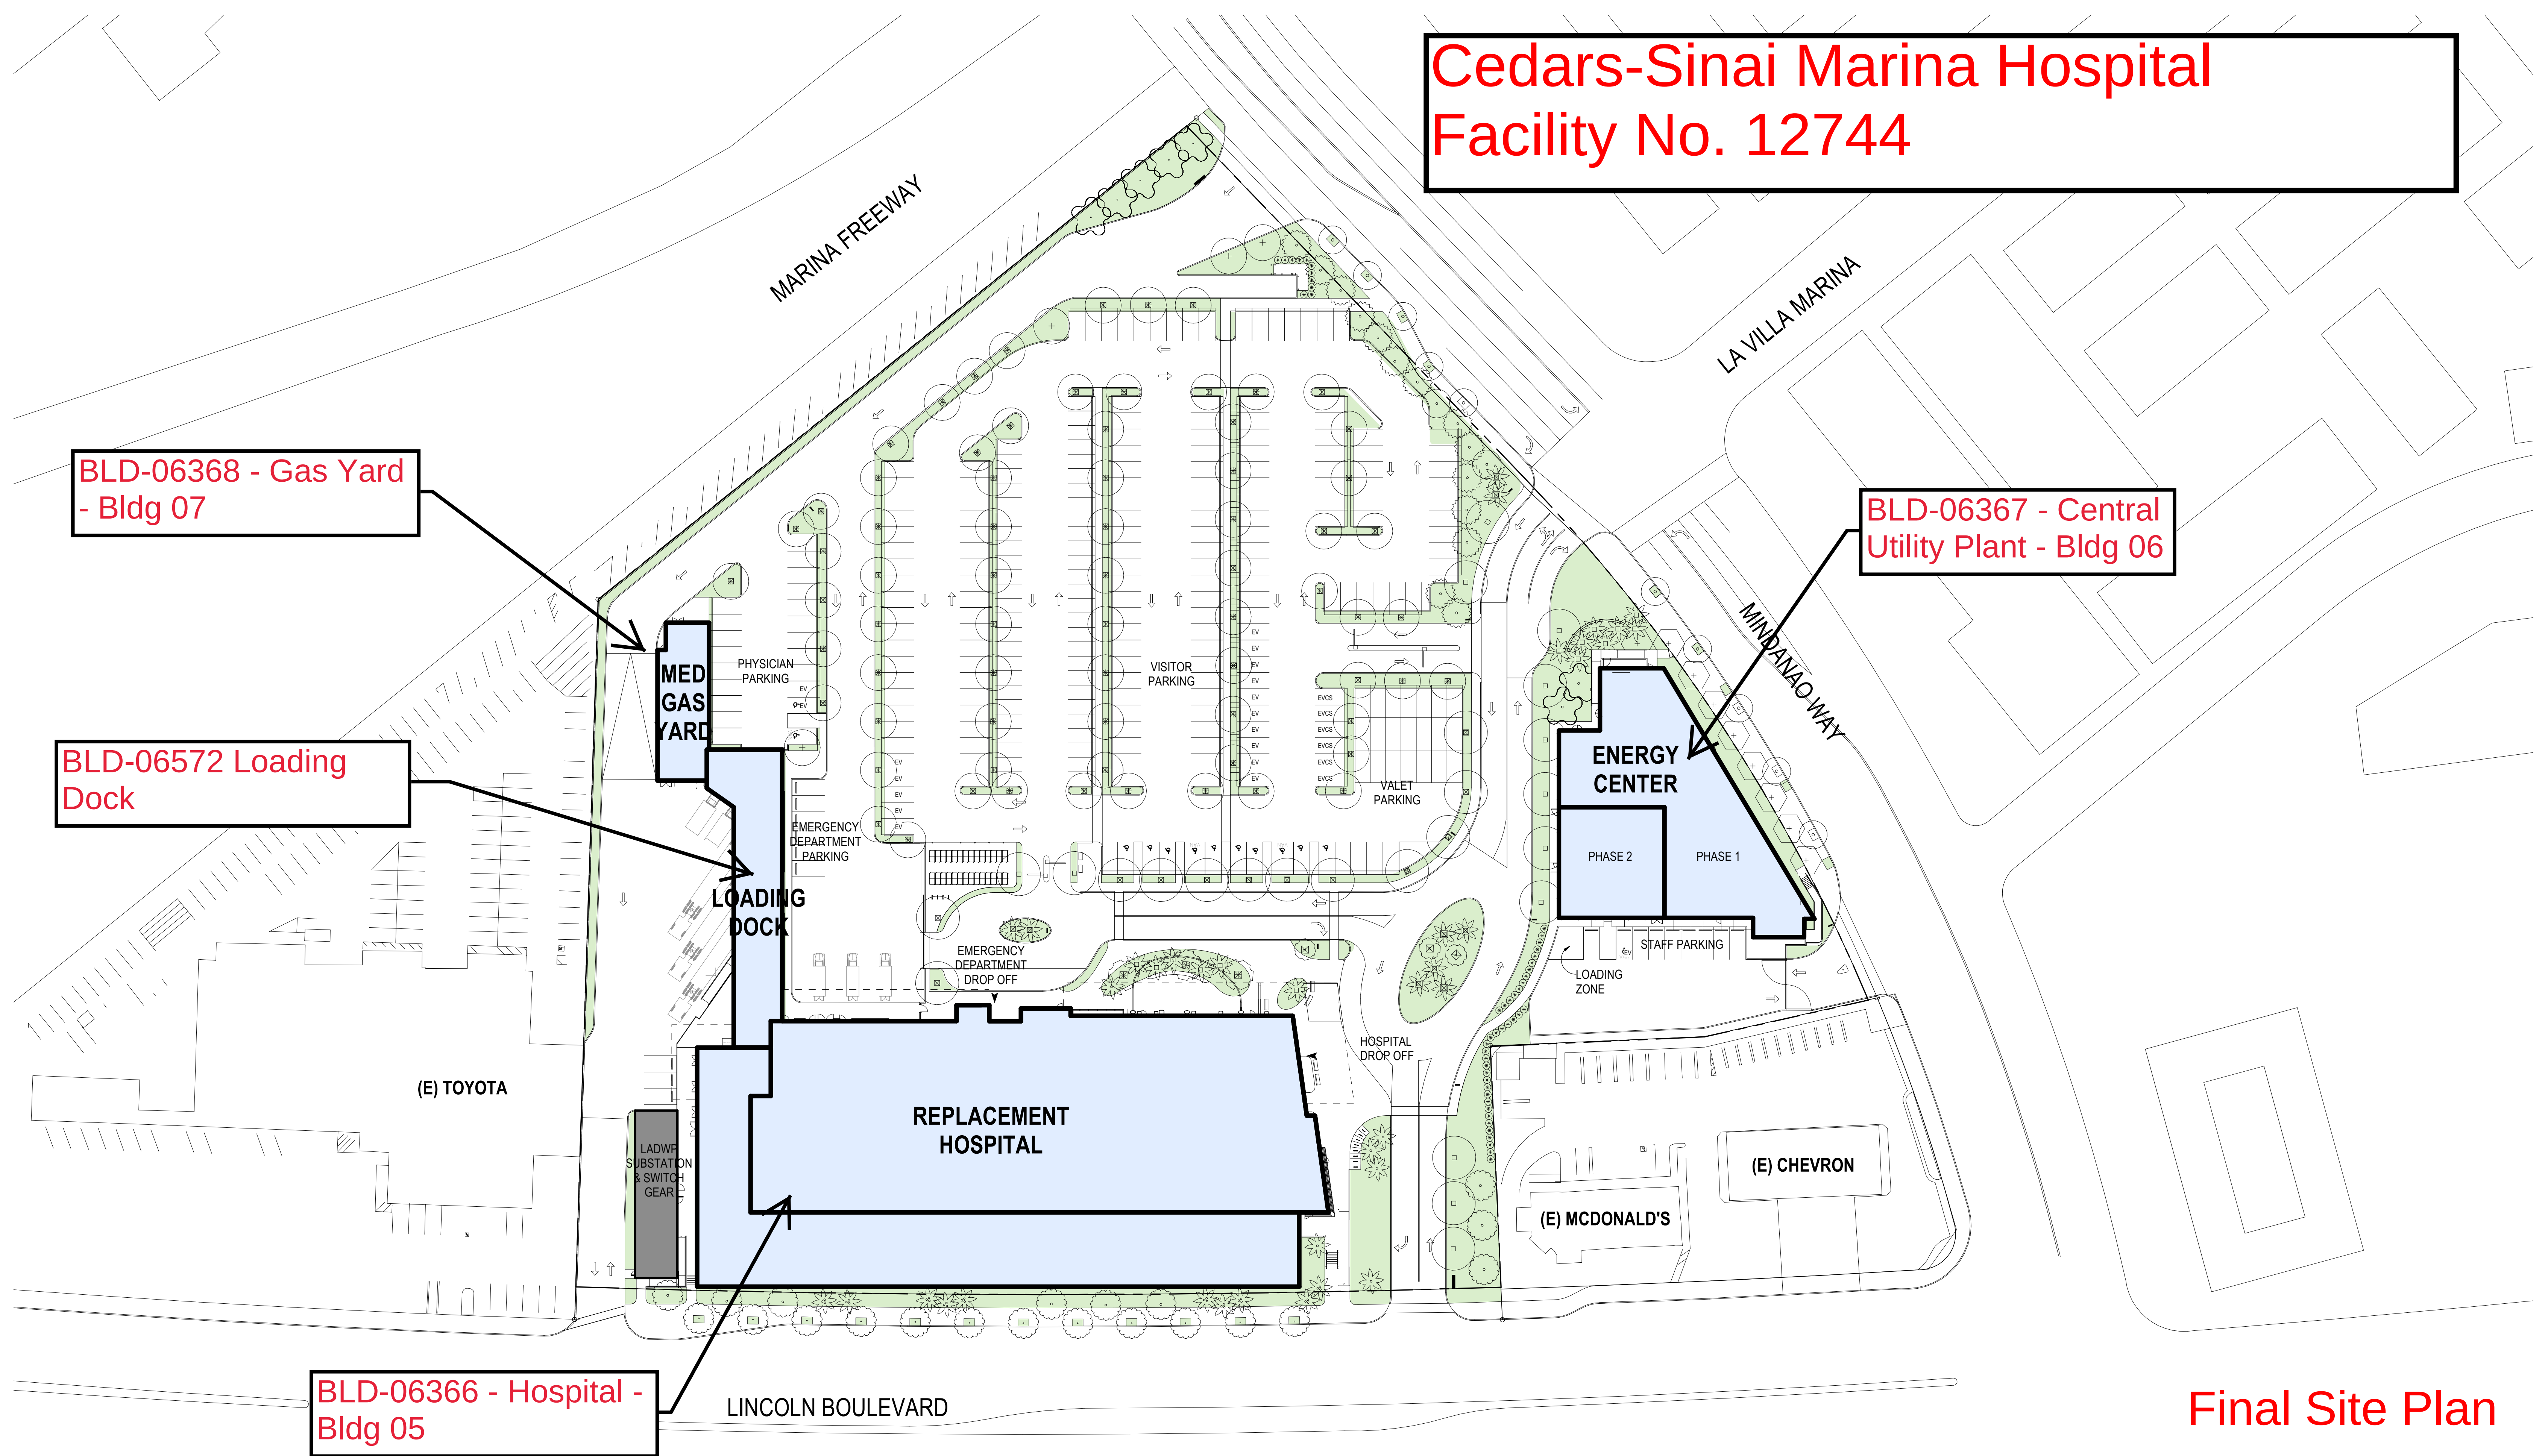


Final Site Plan



OVERALL SITE

Marina Del Rey Replacement Hospital - Progress Print

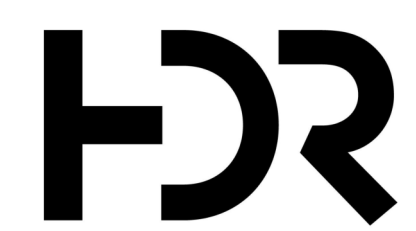

Sheet Number

AS101

Scale: 1" = 40'-0"

0 10'-0" 20'-0" 40'-0"