


Capistrano Beach Care Center Facility No. 20393

4/16/2025

BLD-04032 Main Building - Bldg 01

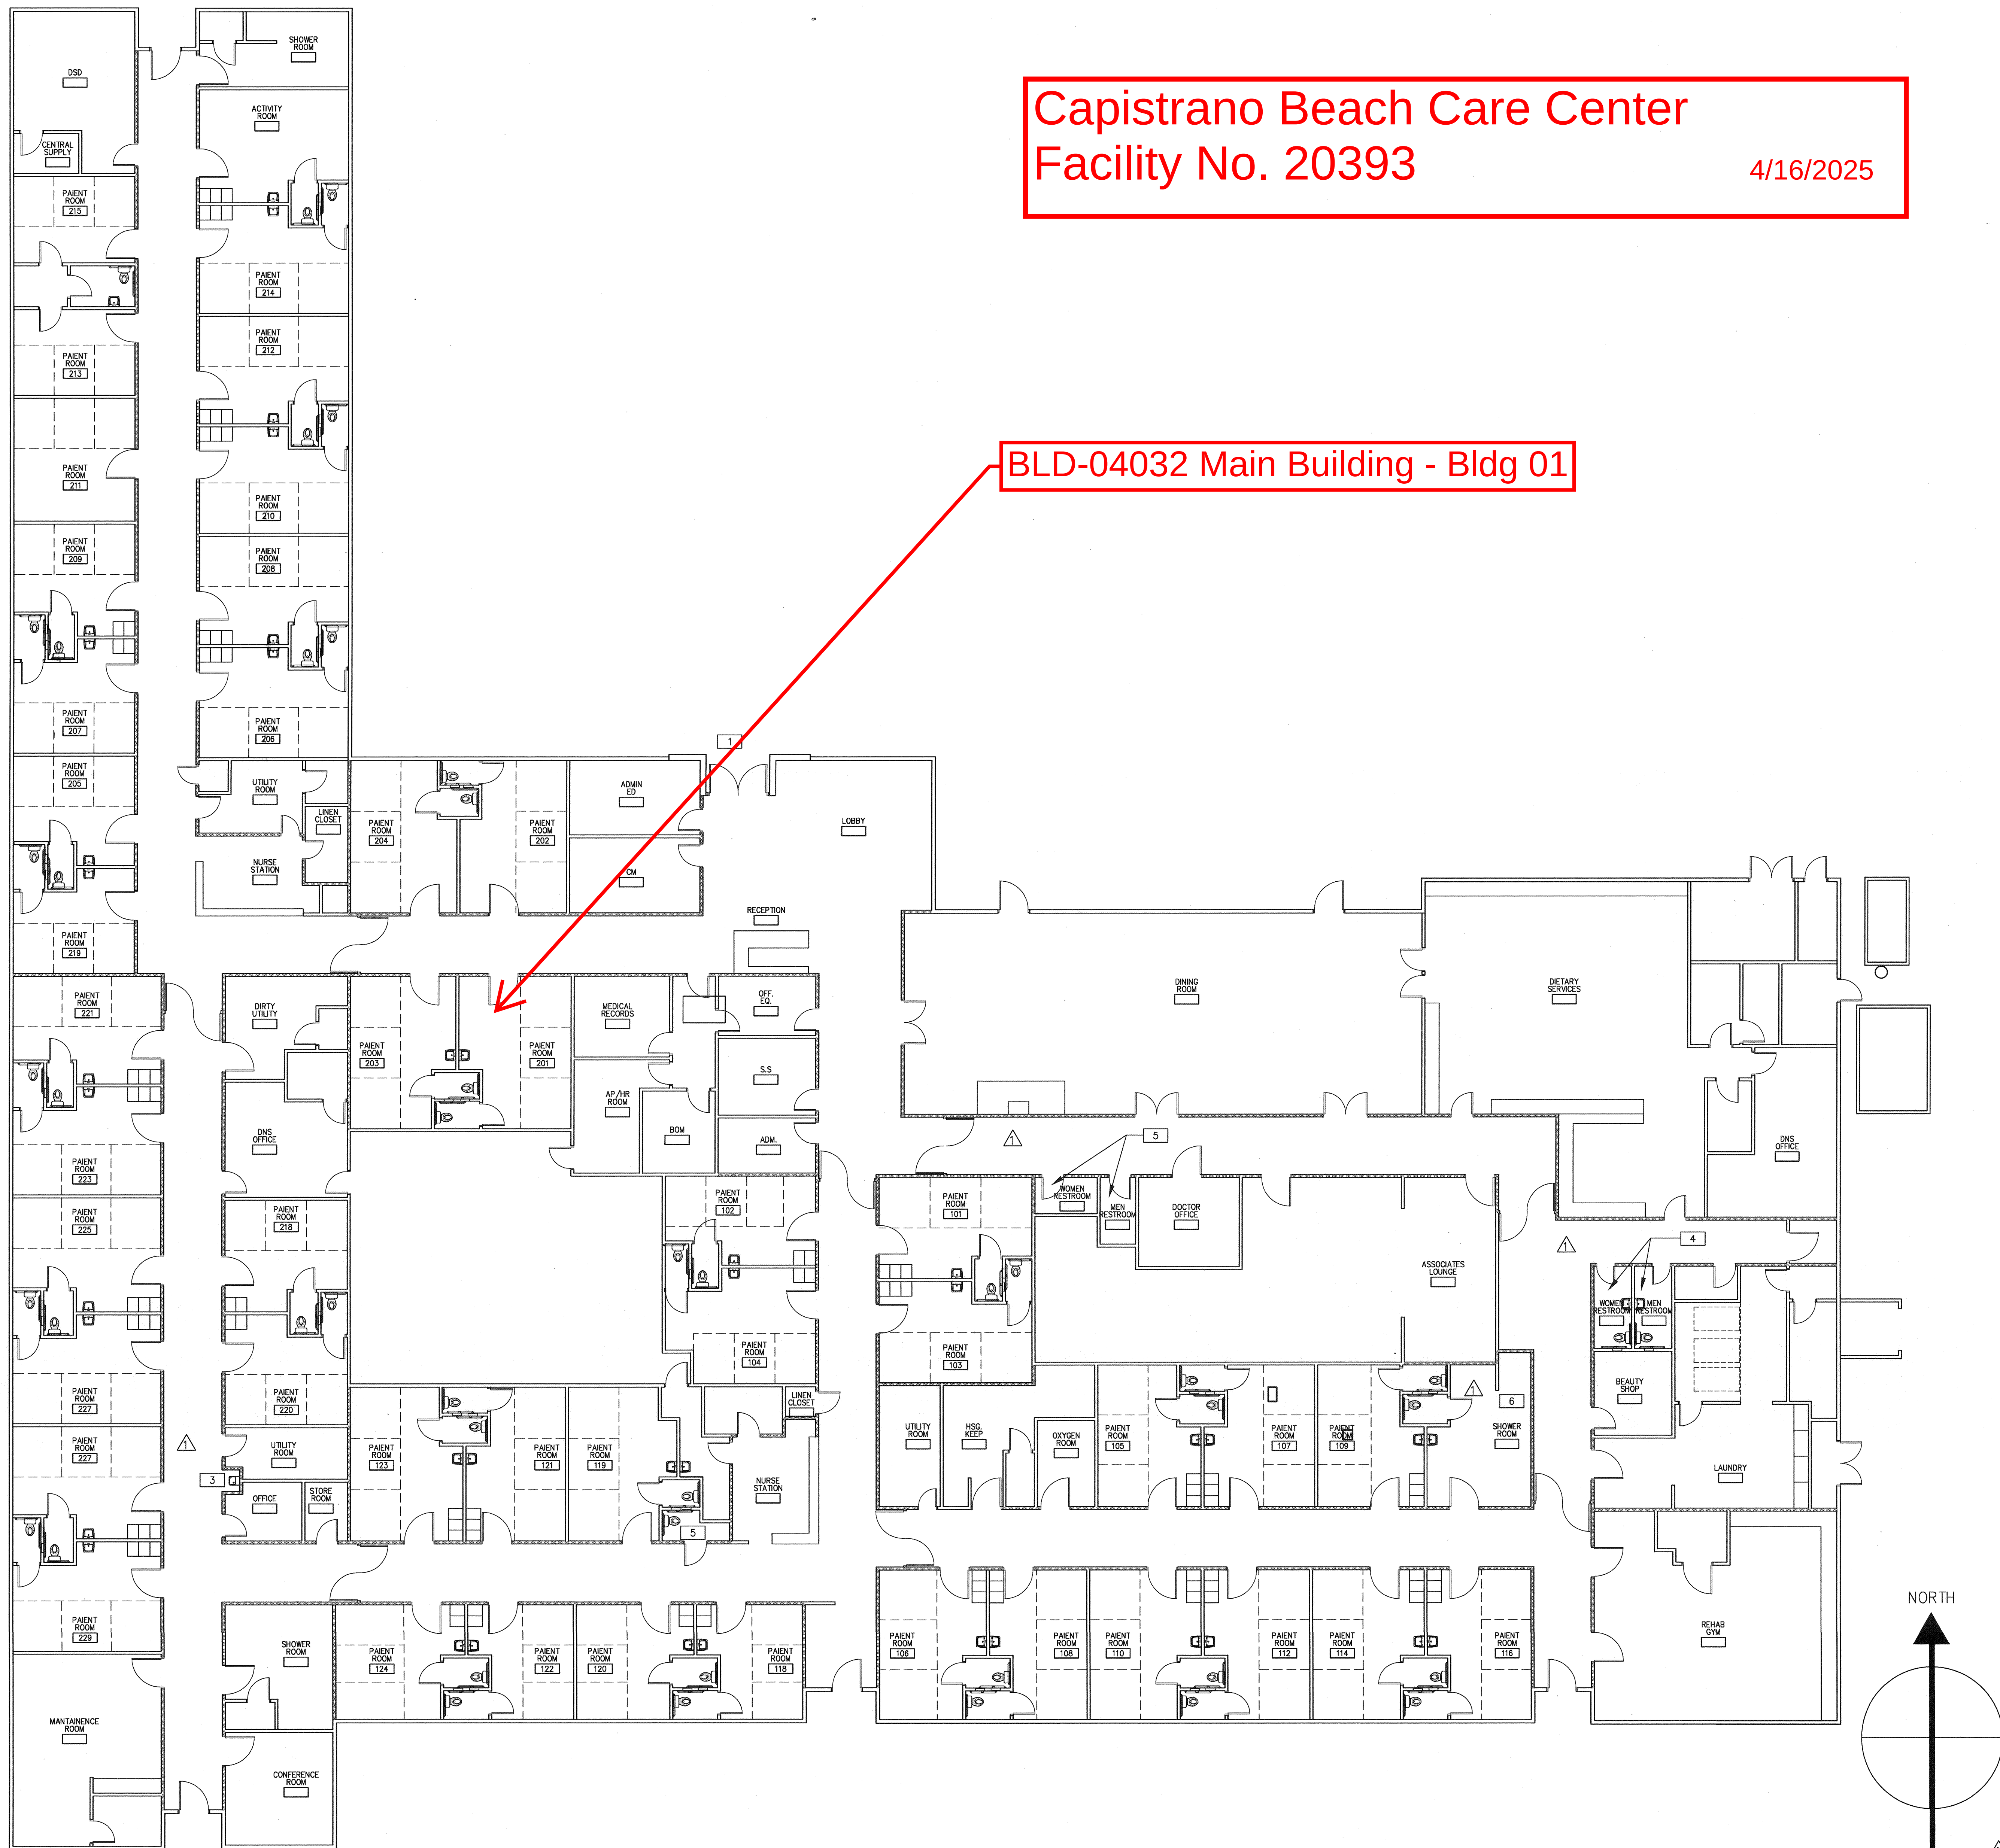

REMODEL FLOOR PLAN

SCALE: 1/8"=1'-0"

1