


OVERALL FLOOR PLAN

Chapman Care Center
Facility No. 20401

3/20/2025

CHAPMAN AVE

ACCESSIBLE ENTRANCE
PUBLIC PHONE
ACCESSIBLE PUBLIC RESTROOMS

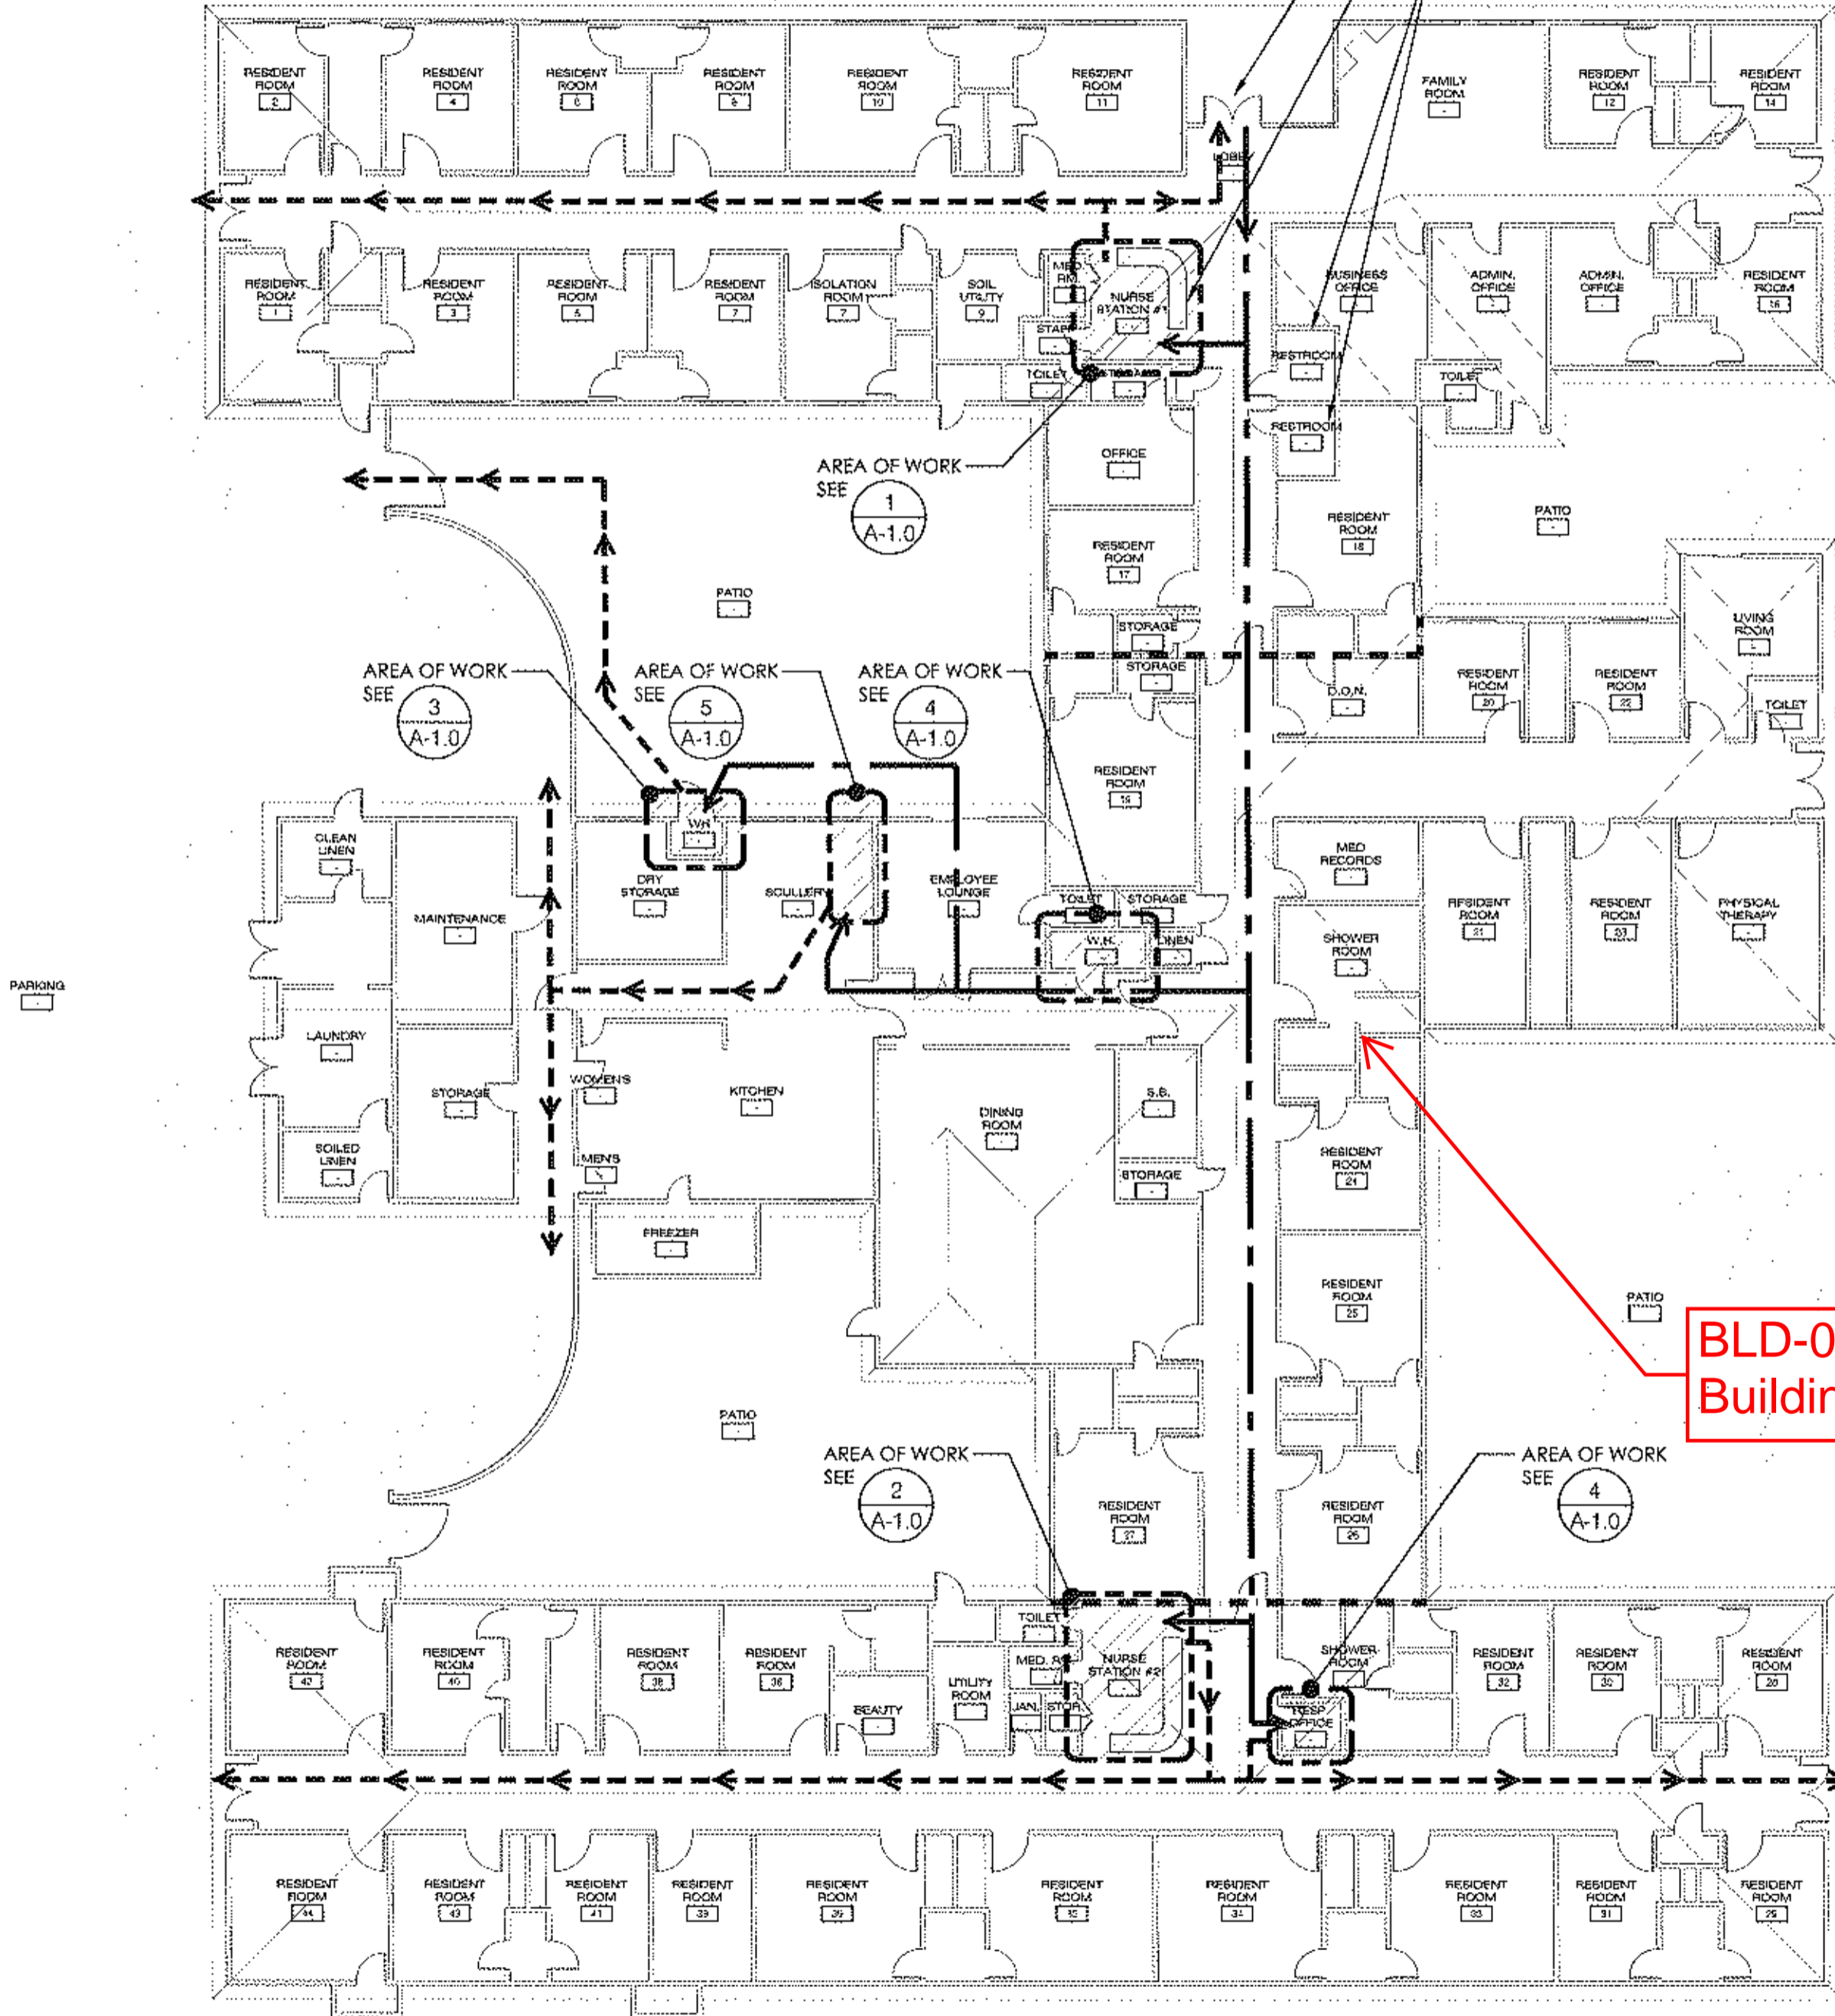

BUARO ST

BLD-04035 Main Building - Bldg 01



SCALE: 1/32" = 1'-0"