


BLD-04069 Main Building - Bldg 01

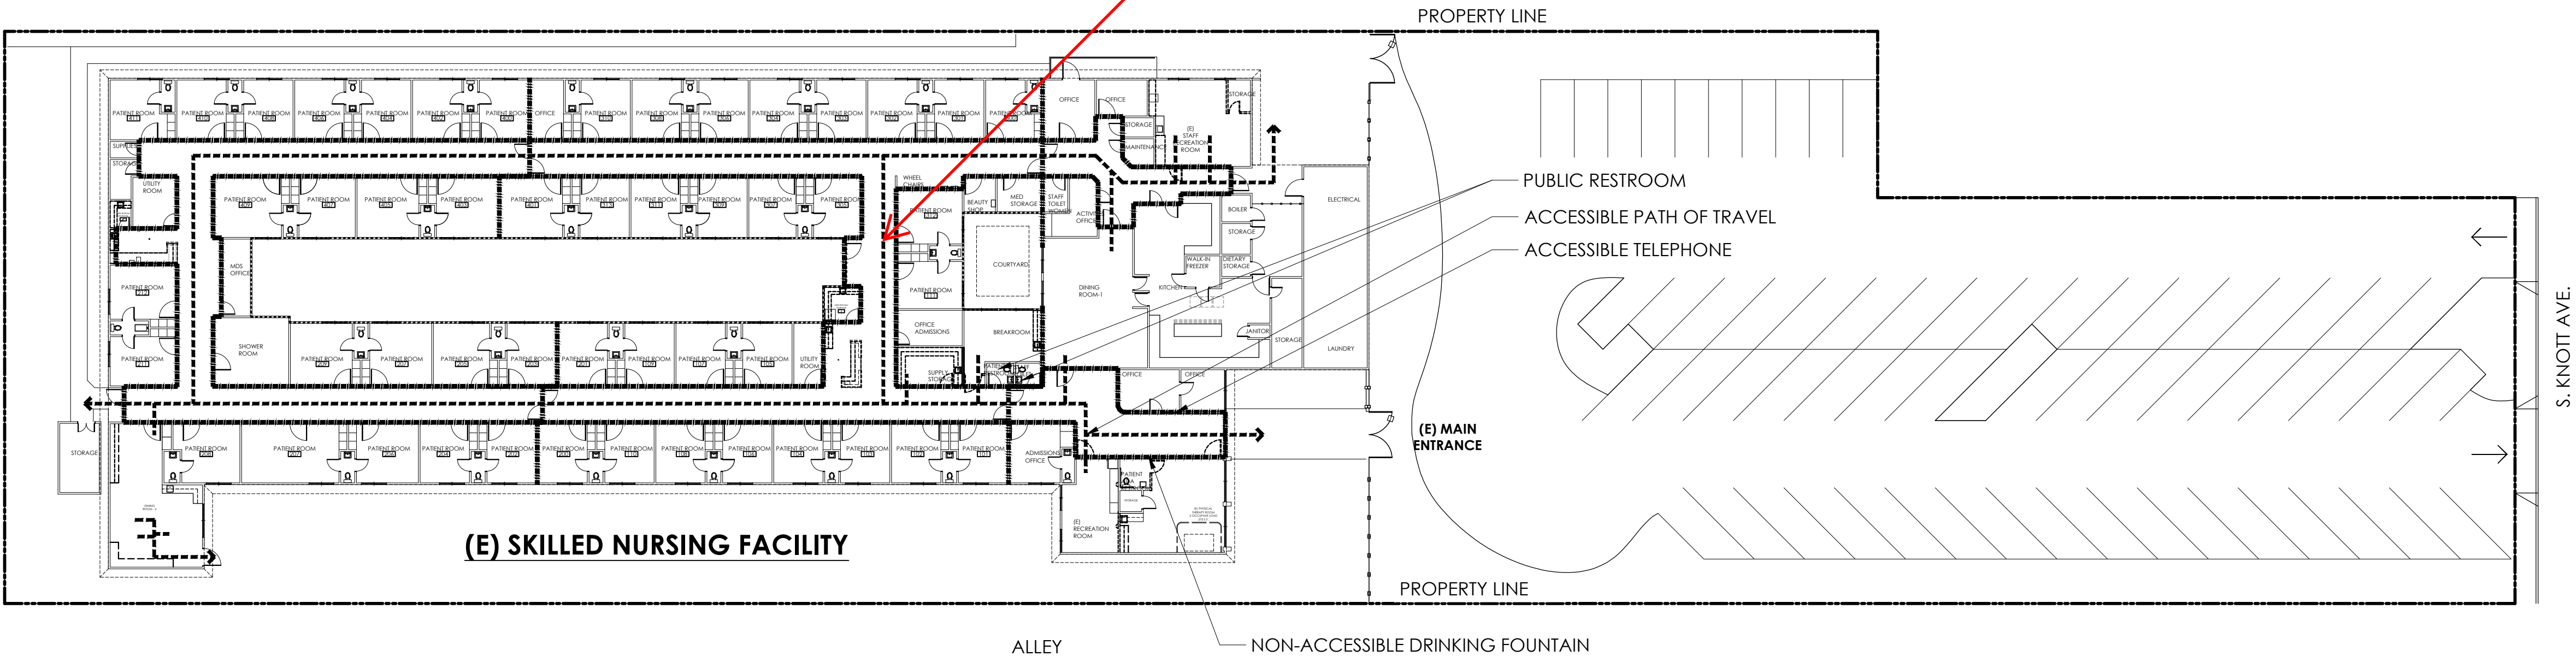

LEGEND

EXISTING 2-HR RATED WALL	=====
EXISTING 1-HR RATED WALL	=====
EXISTING SMOKE BARRIER
PATH OF TRAVEL	-----

Anaheim Terrace Care Center
Facility No. 20484 4/17/2025

OVERALL SITE PLAN



SCALE
1" = 25'-0"