


BLD-07086 West Wing - Bldg 02

BLD-04095 Main Building  
- Bldg 01

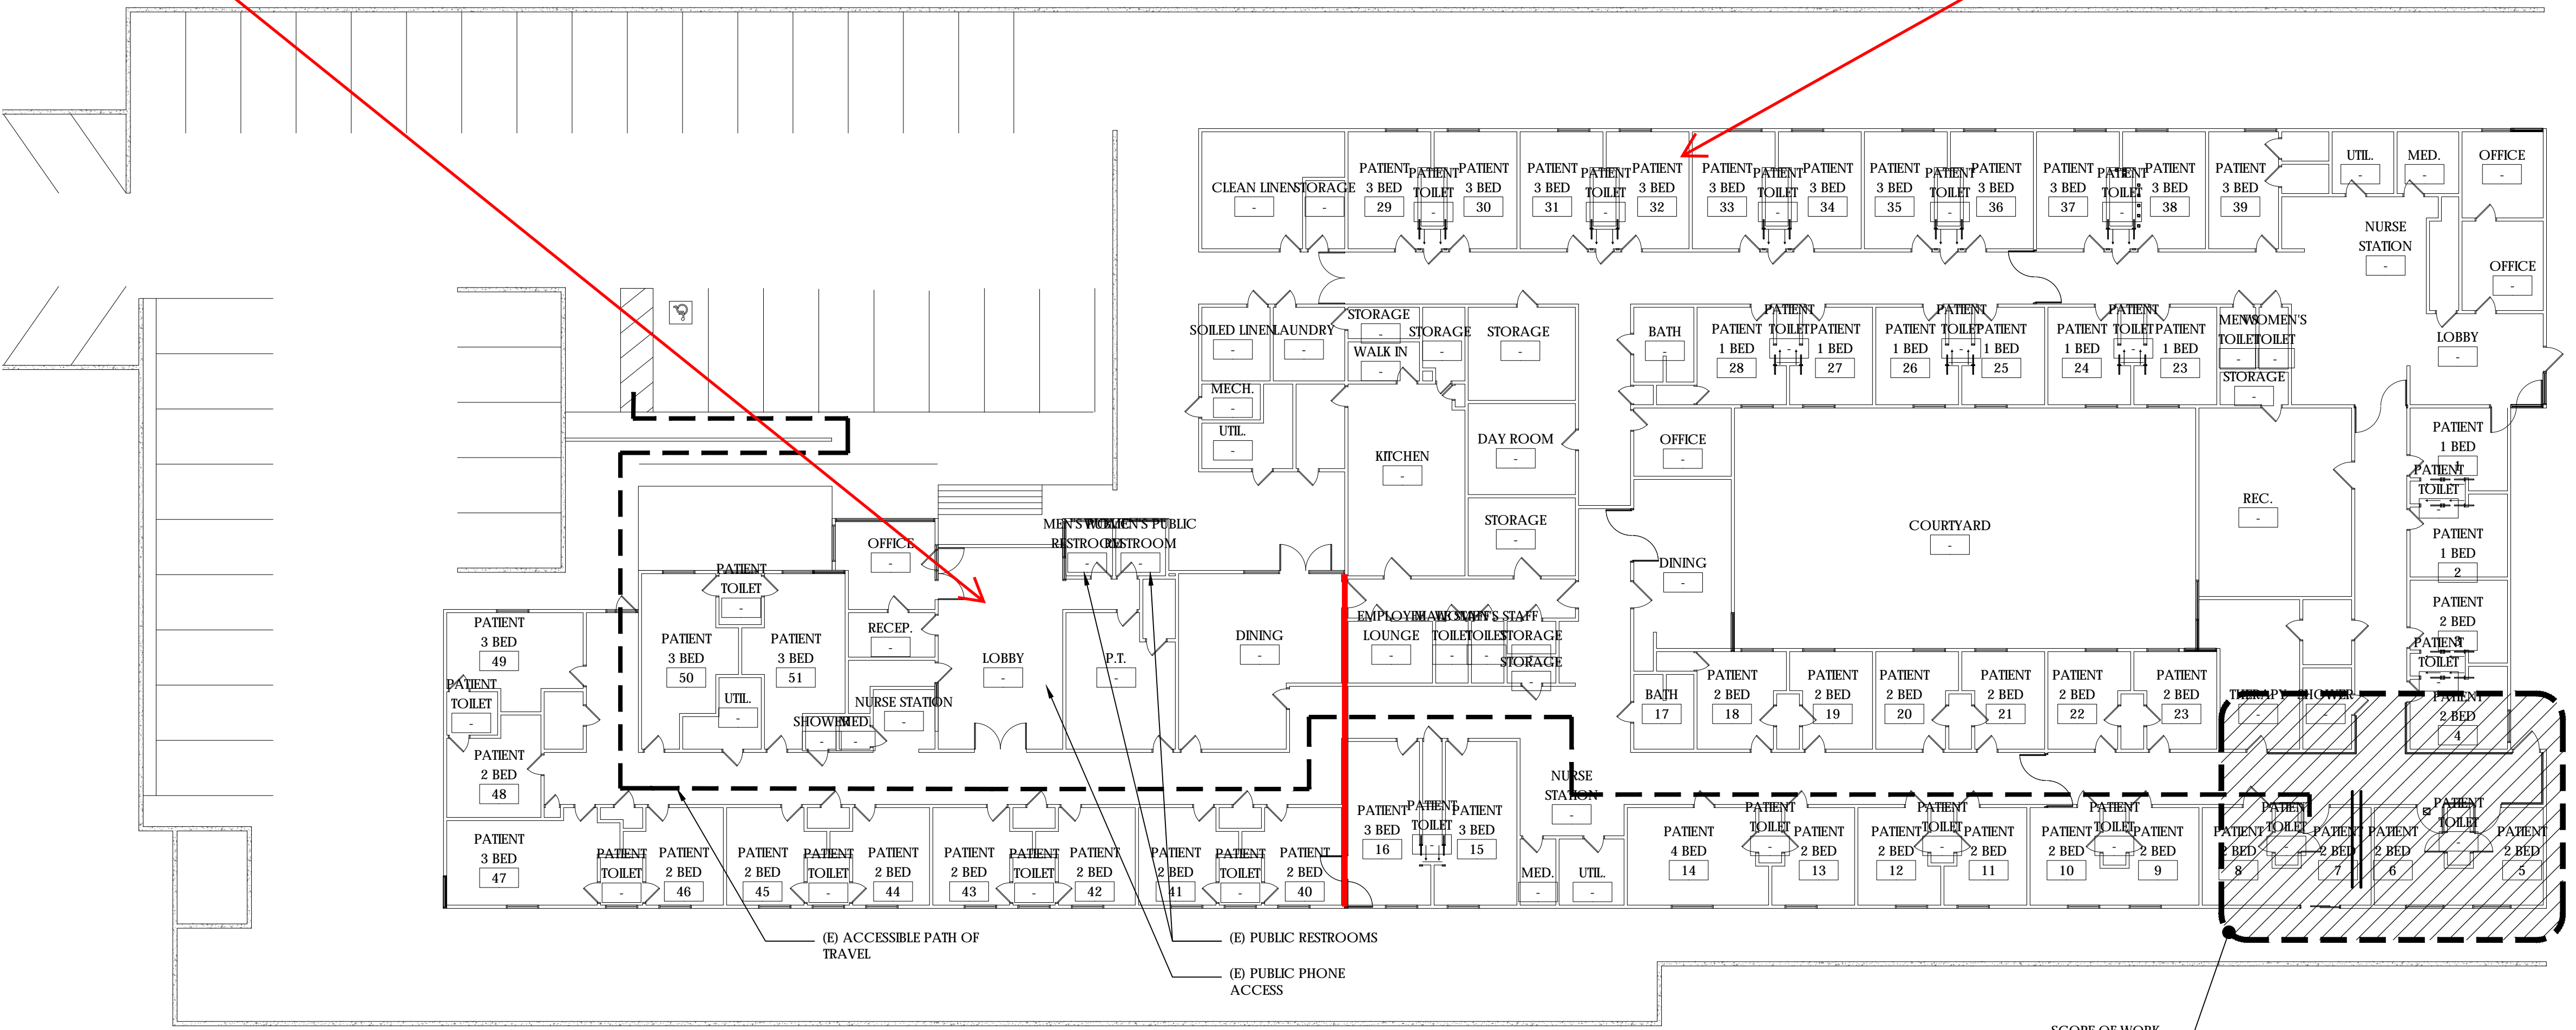

<b>Woodcrest Post Acute &amp; Rehabilitation Facility No. 20560</b>		<b>9/13/2023</b>
---	--	------------------

9/13/2023

OVERALL SITE PLAN



SCALE
1/16" = 1'-0"