


LEGEND:
 1 HOUR RATED FIRE PARTITION ———
 1 HOUR RATED SMOKE BARRIER - - - - -
 ACCESSIBLE PATH OF TRAVEL - - - - -

PROJECT AREA SEE FLOOR PLAN
 1
 A-1.0

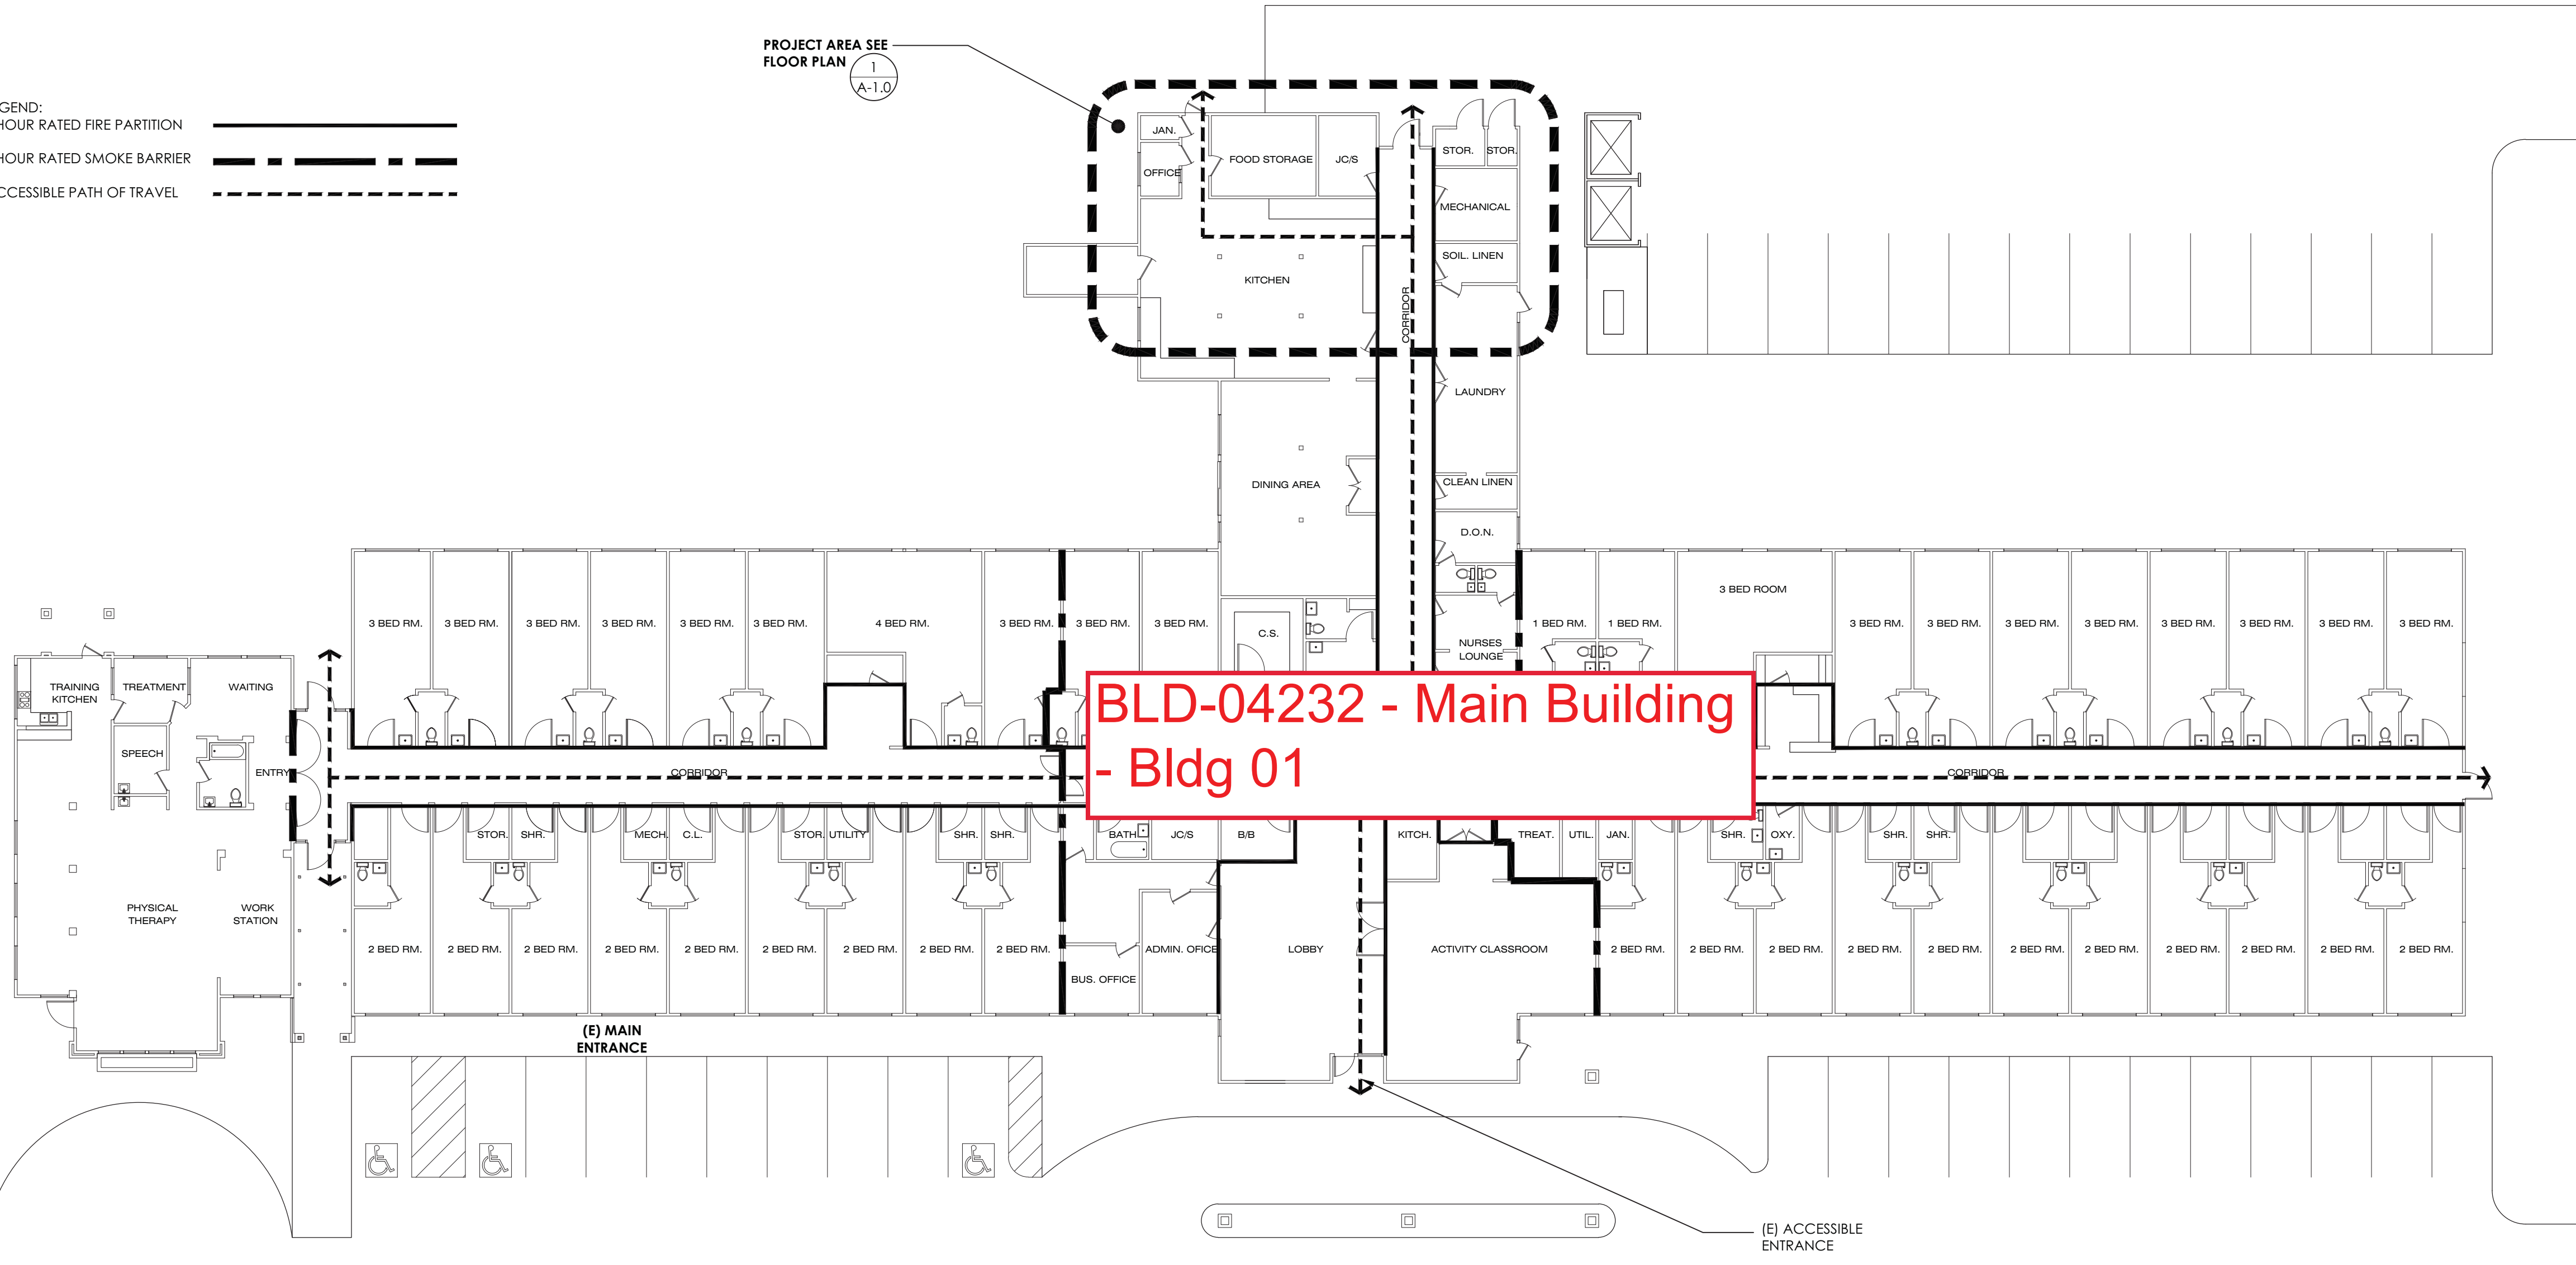

**BLD-04232 - Main Building
 - Bldg 01**

**Cedar Crest Nursing and Rehabilitation Center
 Facility No. 20945**

10/04/18



SCALE
 1/16" = 1'-0"

SITE