


24TH AVENUE

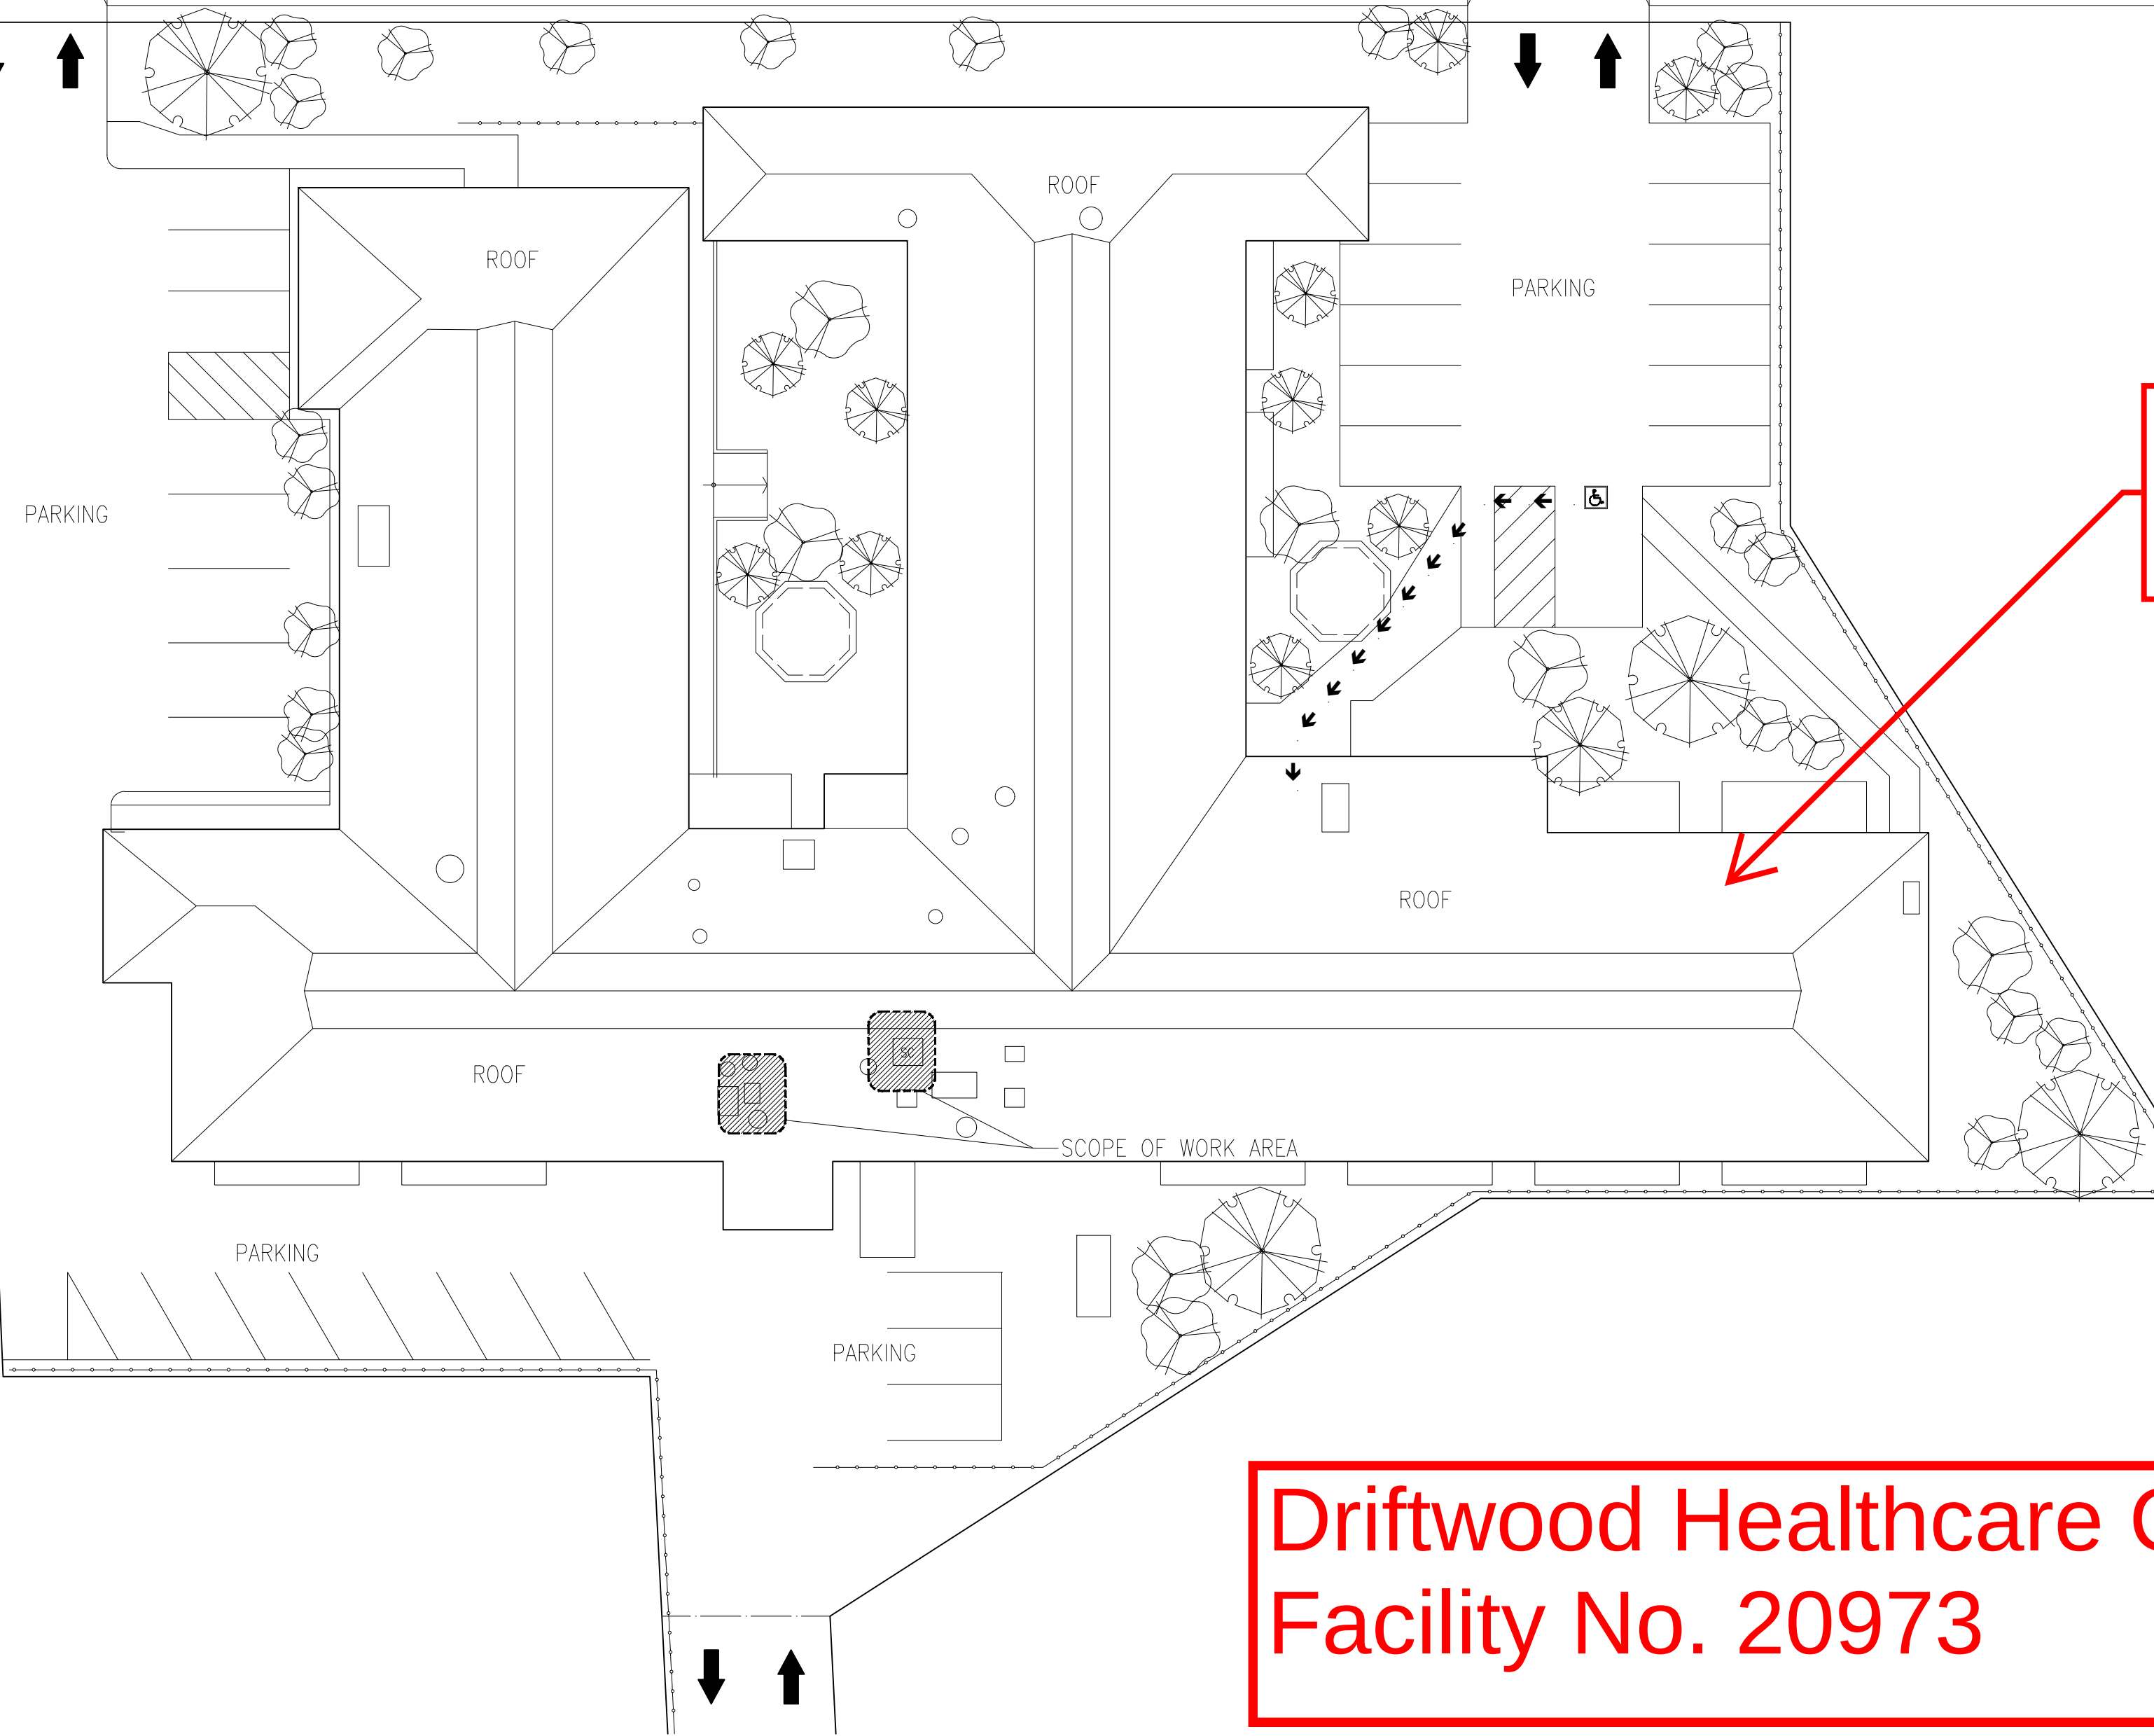


BLD-04242 Main Building -
Bldg 01

Driftwood Healthcare Center - Santa Cruz
Facility No. 20973

08/07/2023

EXISTING SITE PLAN (FOR REFERENCE ONLY)

SCALE: 1/20" = 1'-0"

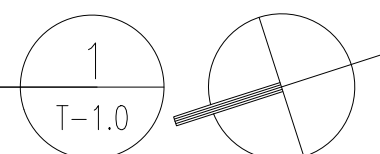

GRAPHIC SCALE: 1" = 20'-0"

