



BLD-04388 Main Building - Bldg 01

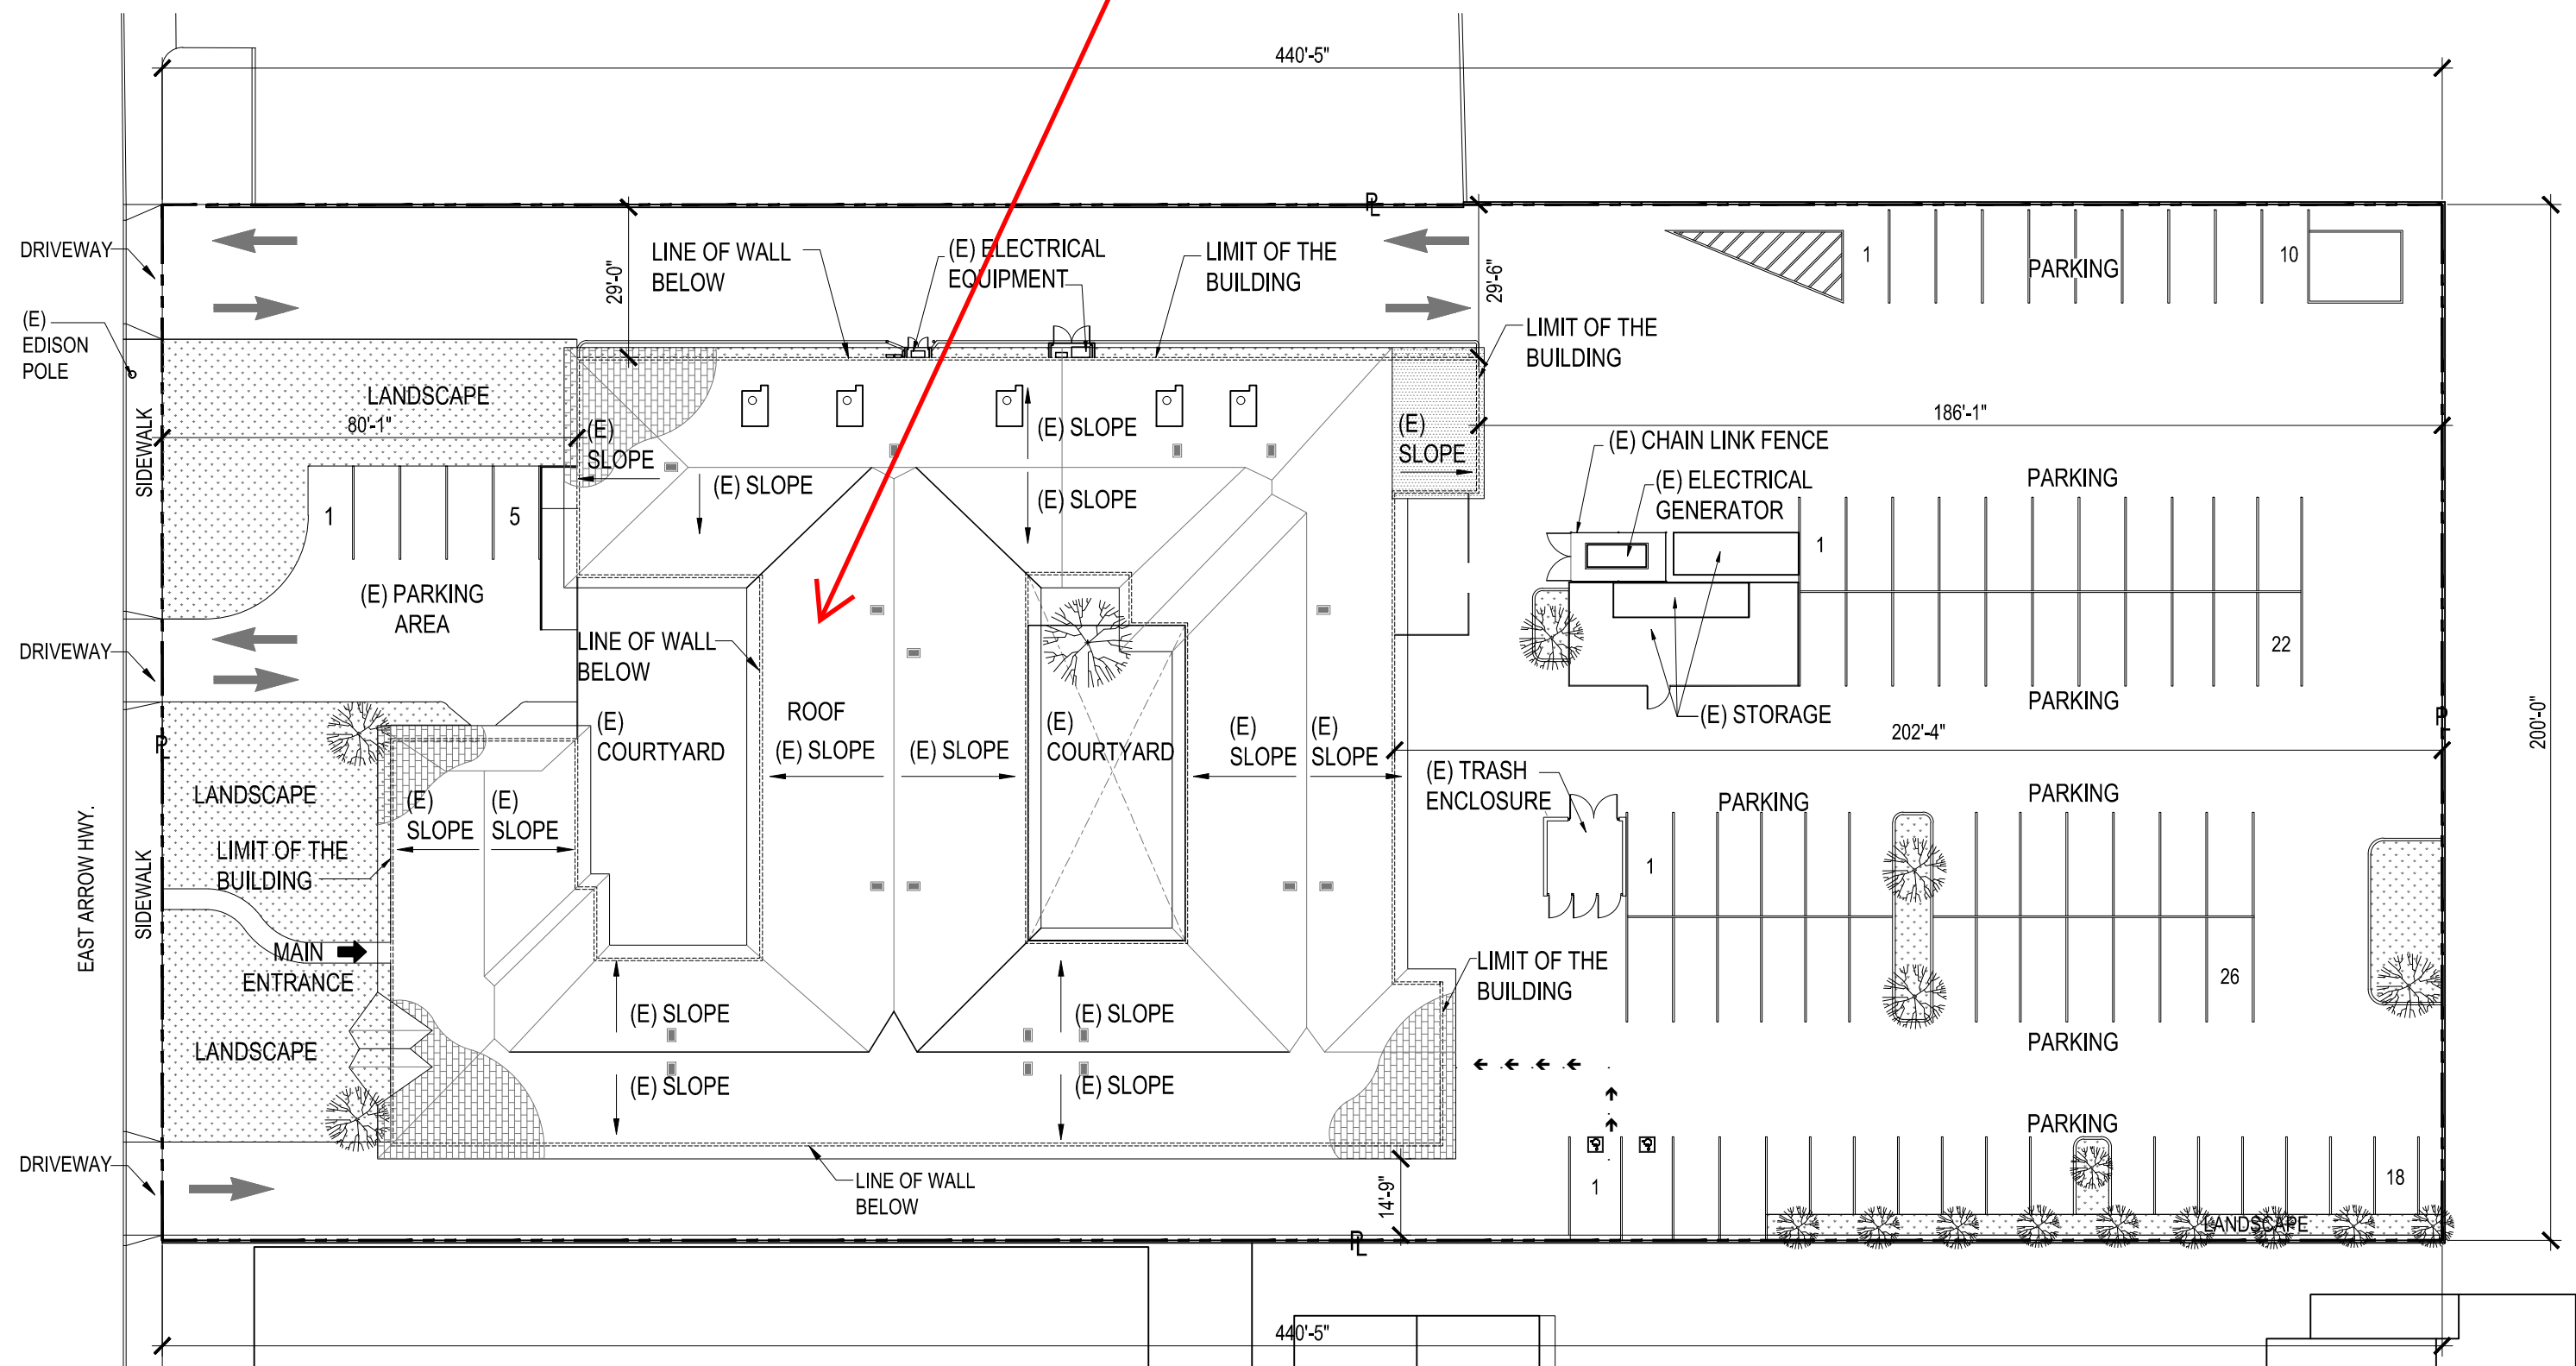

EXISTING SITE PLAN (FOR REFERENCE ONLY)

SCALE: 1/32" = 1'-0"

 

Arbor Glen Care Center
Facility No. 21403
4/17/2025

GRAPHIC SCALE: 1/32" = 1'- 0"

