


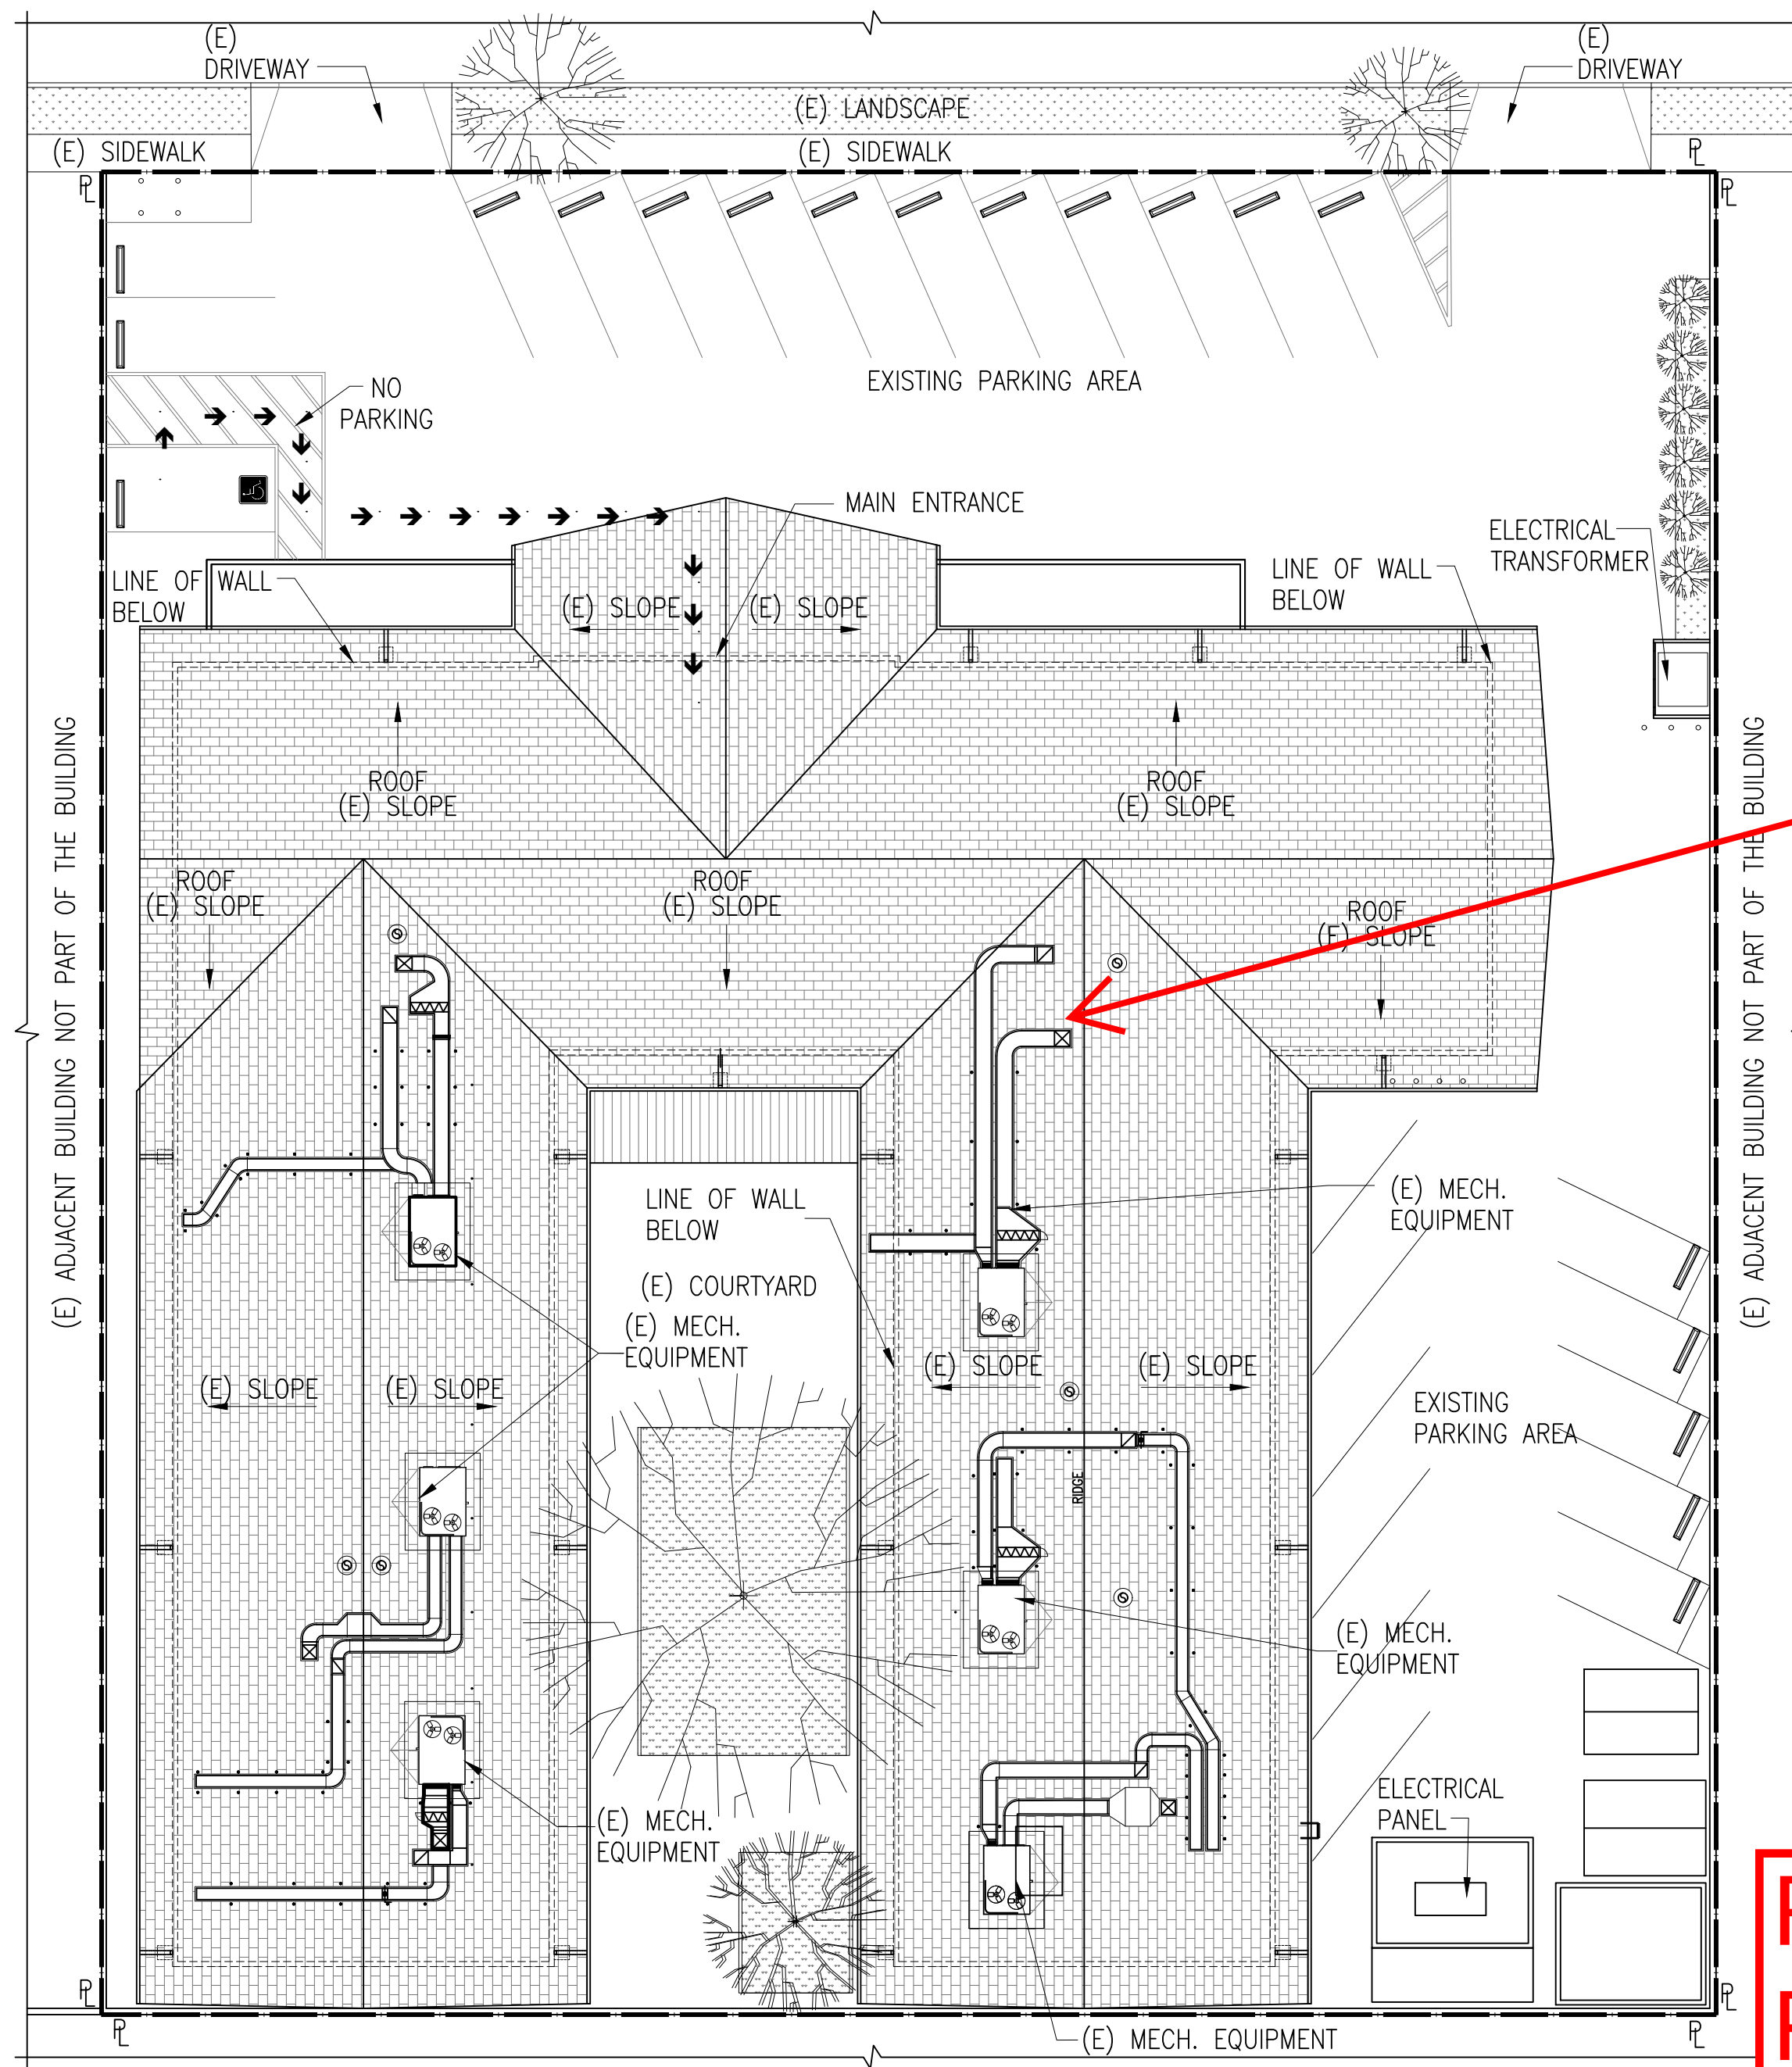

BLD-04491 Main Building - Bldg 01

Rose Villa Healthcare Center
Facility No 21675
7/14/2025

EXISTING SITE PLAN

SCALE: N.T.S.

