

Eastland Subacute And Rehabilitation Center


Fac No. 21940

11/20/2024

LEGEND

PATH OF TRAVEL TO AREA OF WORK

BLD-04562 Main Building - Bldg 01

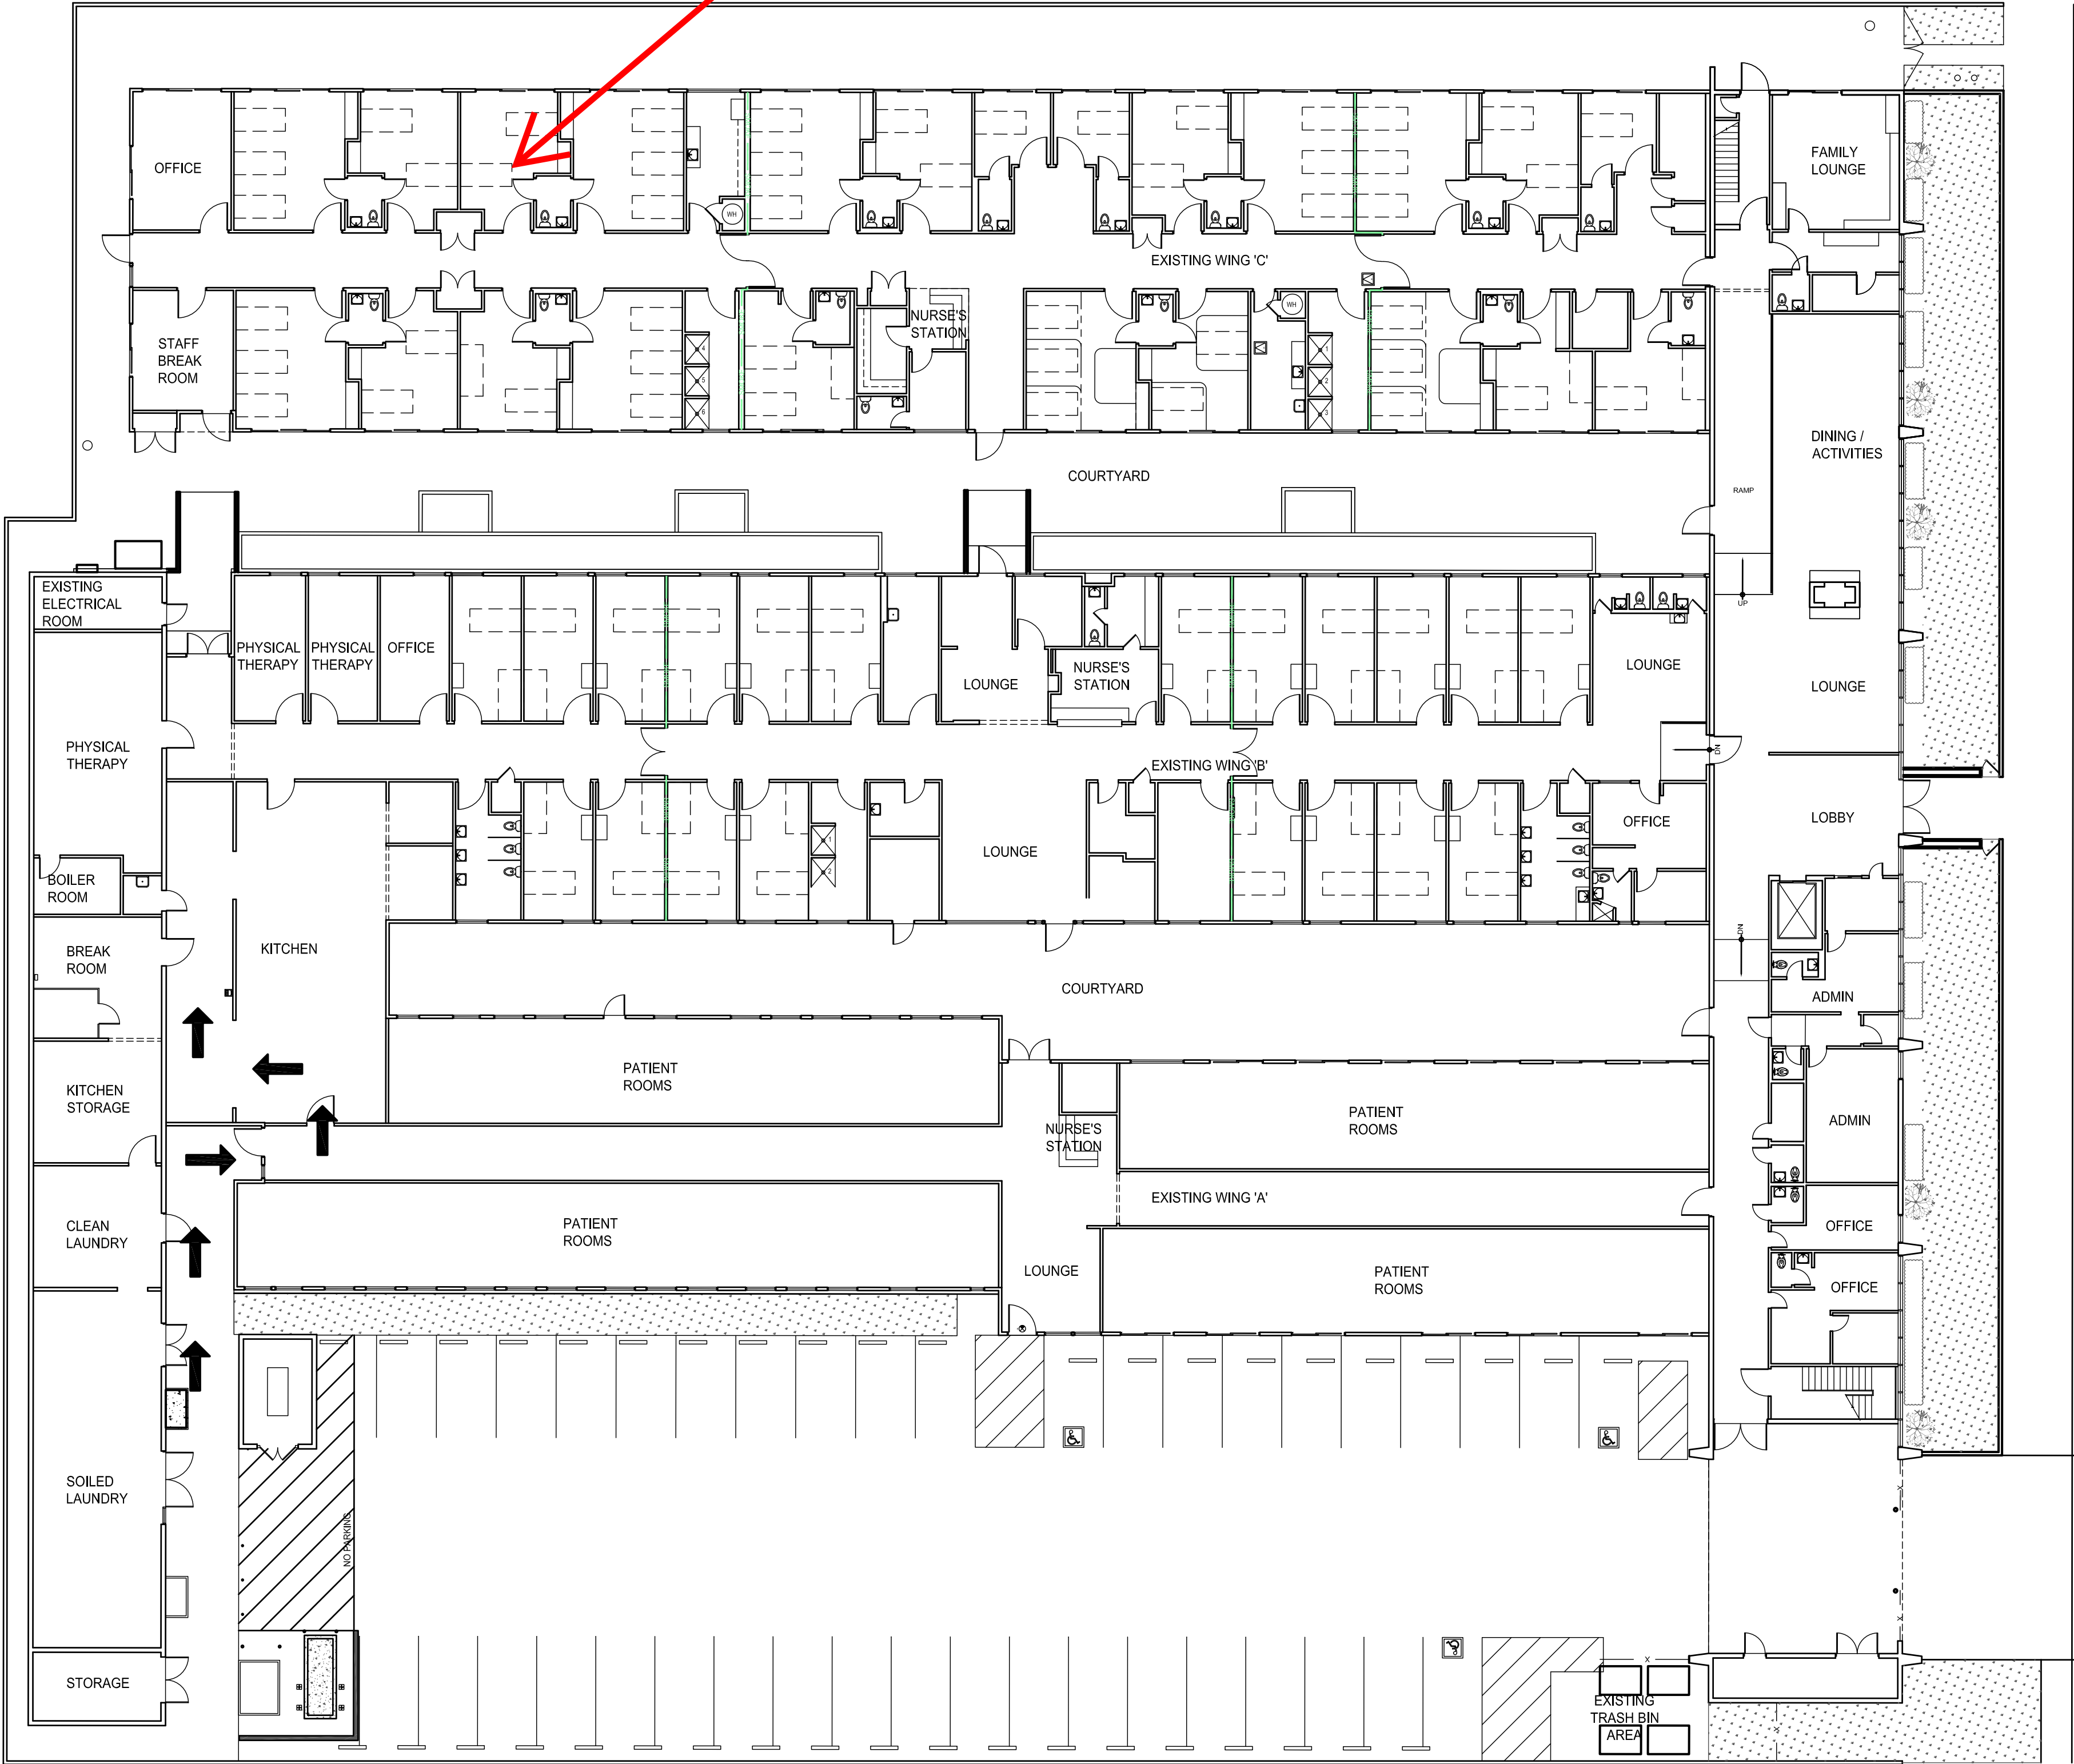

EXISTING SITE PLAN

SCALE: 1/16" = 1'-0"

A

NORTH

DURFEE AVENUE