

BLD-07069 Unit 700 -
Bldg 07

BLD-07068 Unit 600 -
Bldg 06


BLD-07067 Unit
500 - Bldg 05

BLD-07066 Unit
400 - Bldg 04


BLD-07065 Unit
300 - Bldg 03

BLD-07064
Kitchen - Bldg 02

BLD-04588 Main
Building (Unit 200, 800,
and 900) - Bldg 01

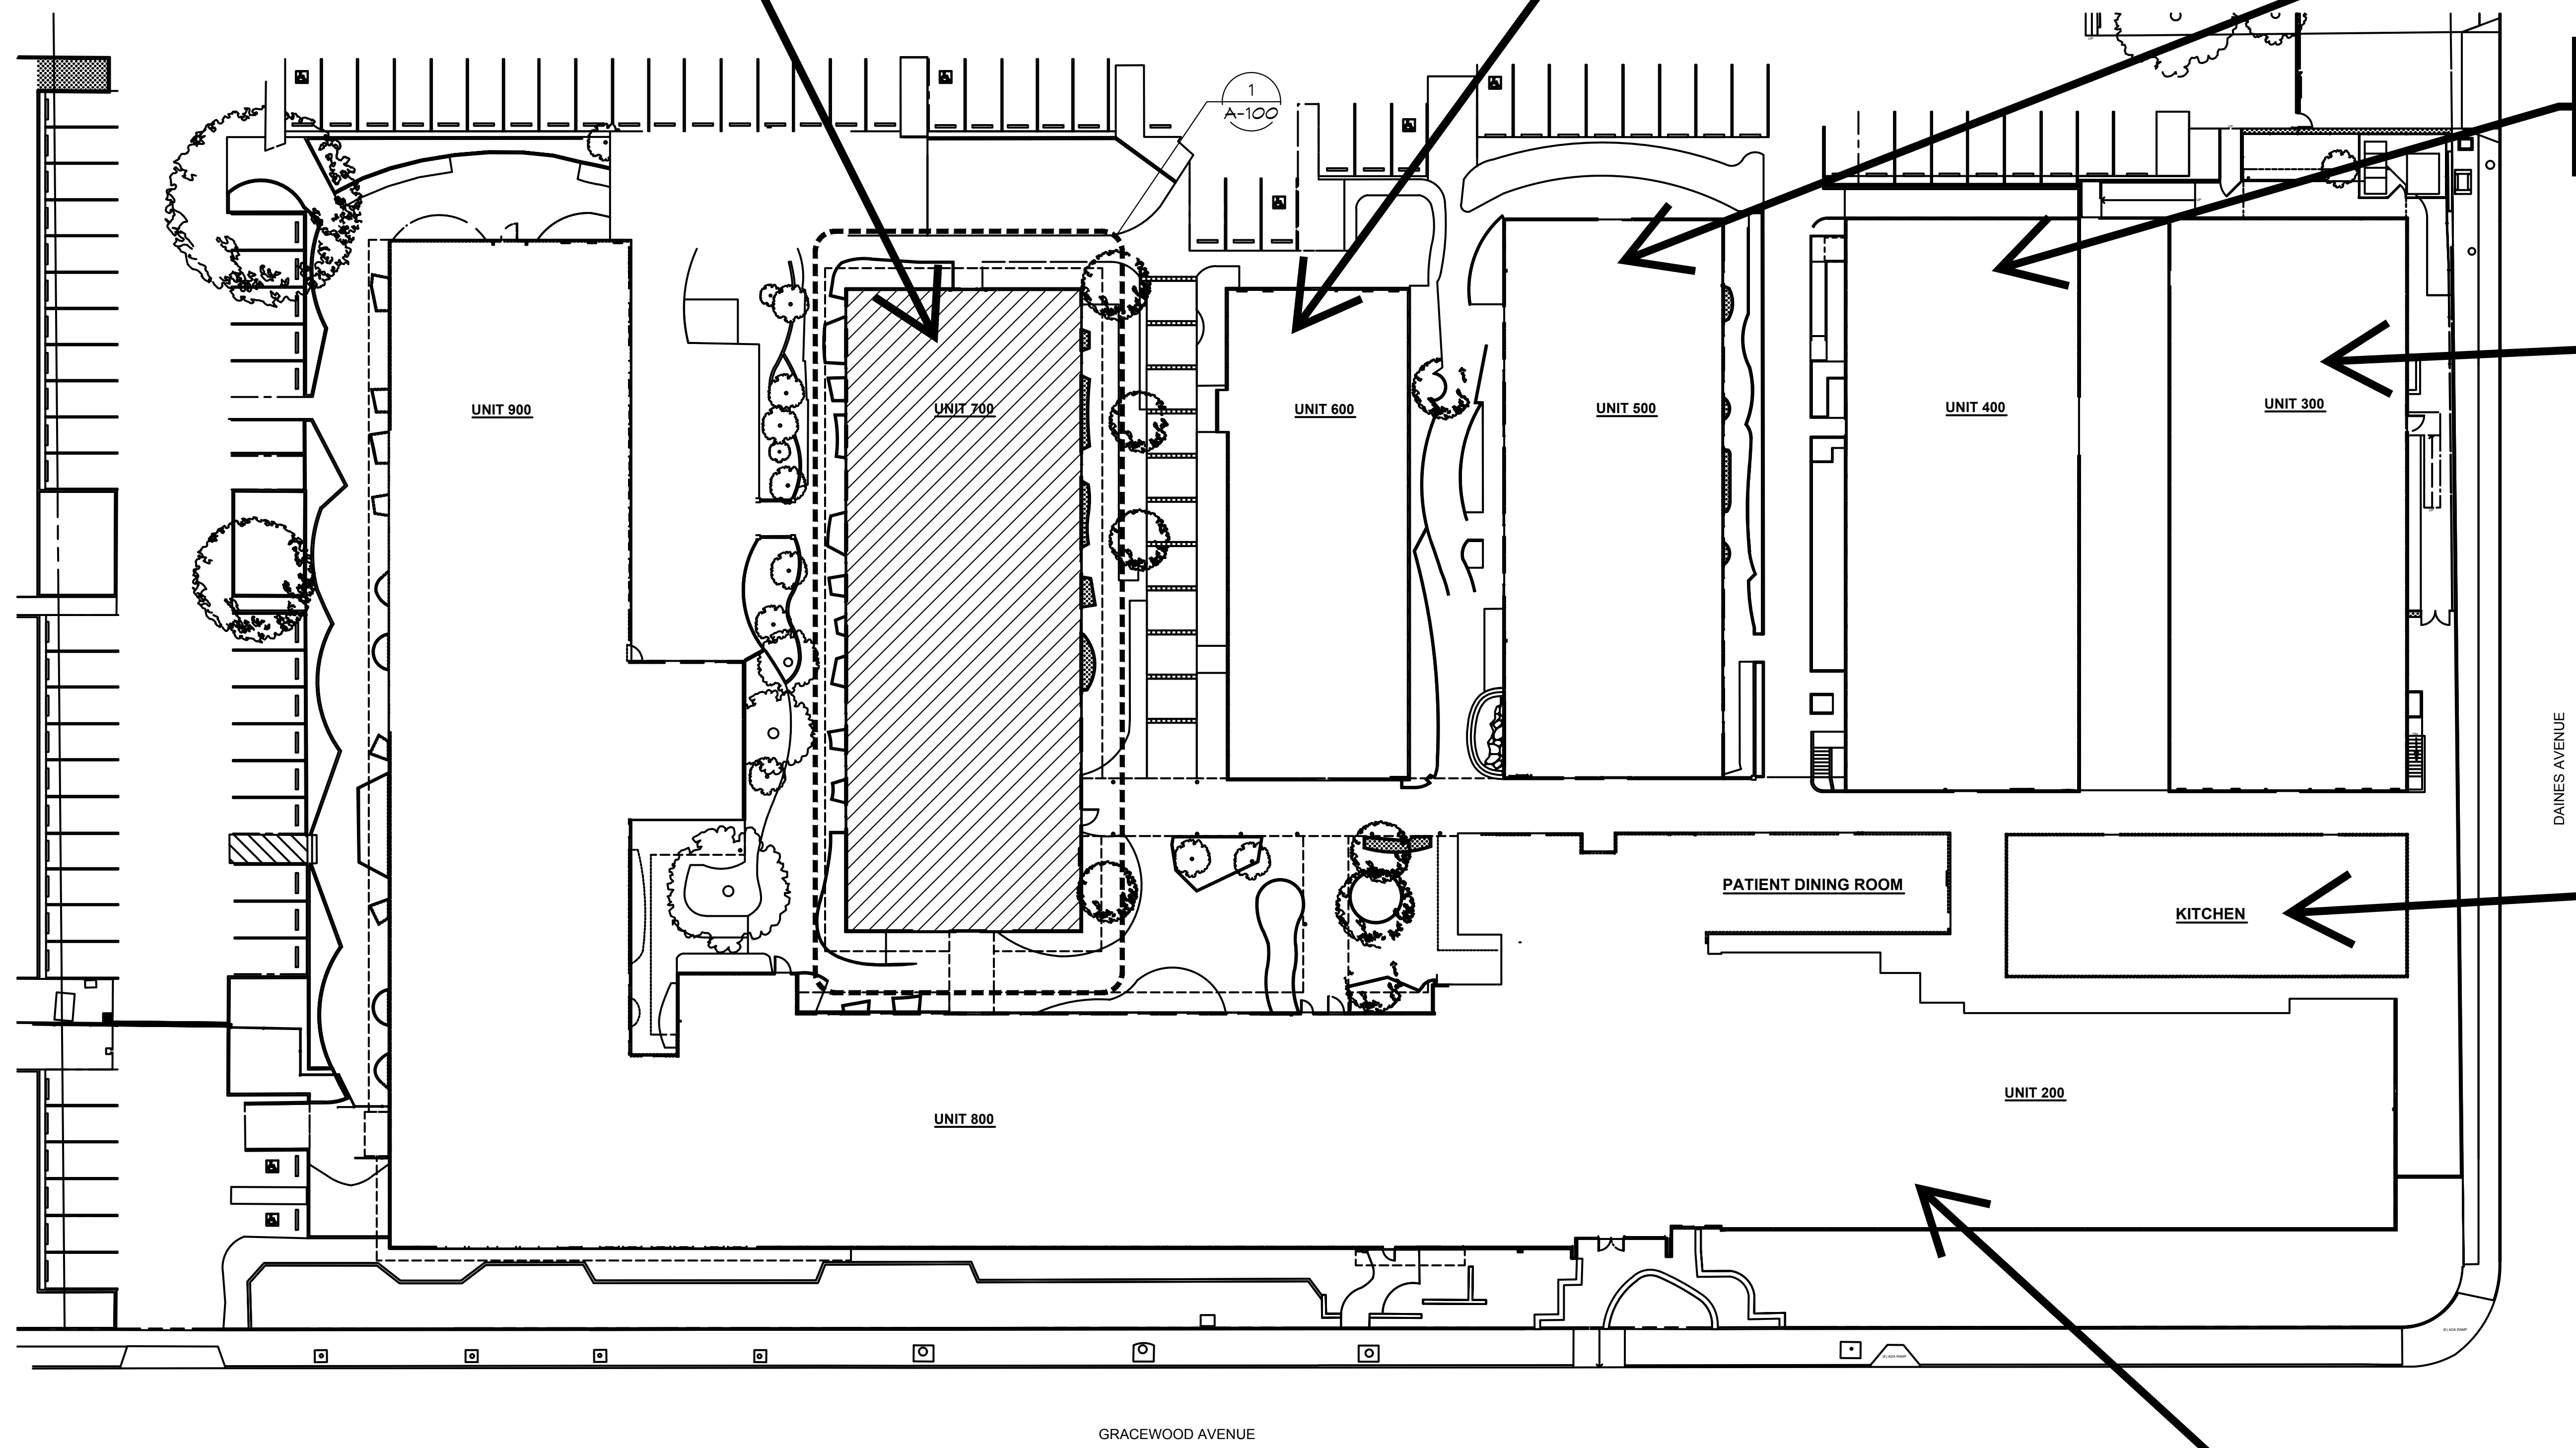

SITE PLAN
SCALE: 1/32"=1'-0"

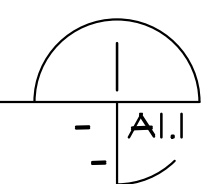

Santa Anita Convalescent Hospital
Facility No. 22025

5/17/2023