



DISABLED ACCESS NOTES

- 1 DISABLED ACCESSIBLE PATH OF TRAVEL TO AREA OF WORK
- 2 ACCESSIBLE ENTRY DOORS
- 3 THERE ARE NO EXISTING ACCESSIBLE PARKING SPACES (FUTURE PROJECT)
- 4 EXISTING PUBLIC RESTROOMS THAT ARE NOT ACCESSIBLE (FUTURE PROJECT)
- 5 EXISTING NOT ACCESSIBLE DRINKING FOUNTAIN
- 6 EXISTING ACCESSIBLE STAFF RESTROOMS
- 7 EXISTING ACCESSIBLE PATIENT RESTROOMS
- 8 PROPOSED NEW ACCESSIBLE PUBLIC TELEPHONE
- 9 EXISTING ACCESSIBLE PUBLIC RESTROOMS

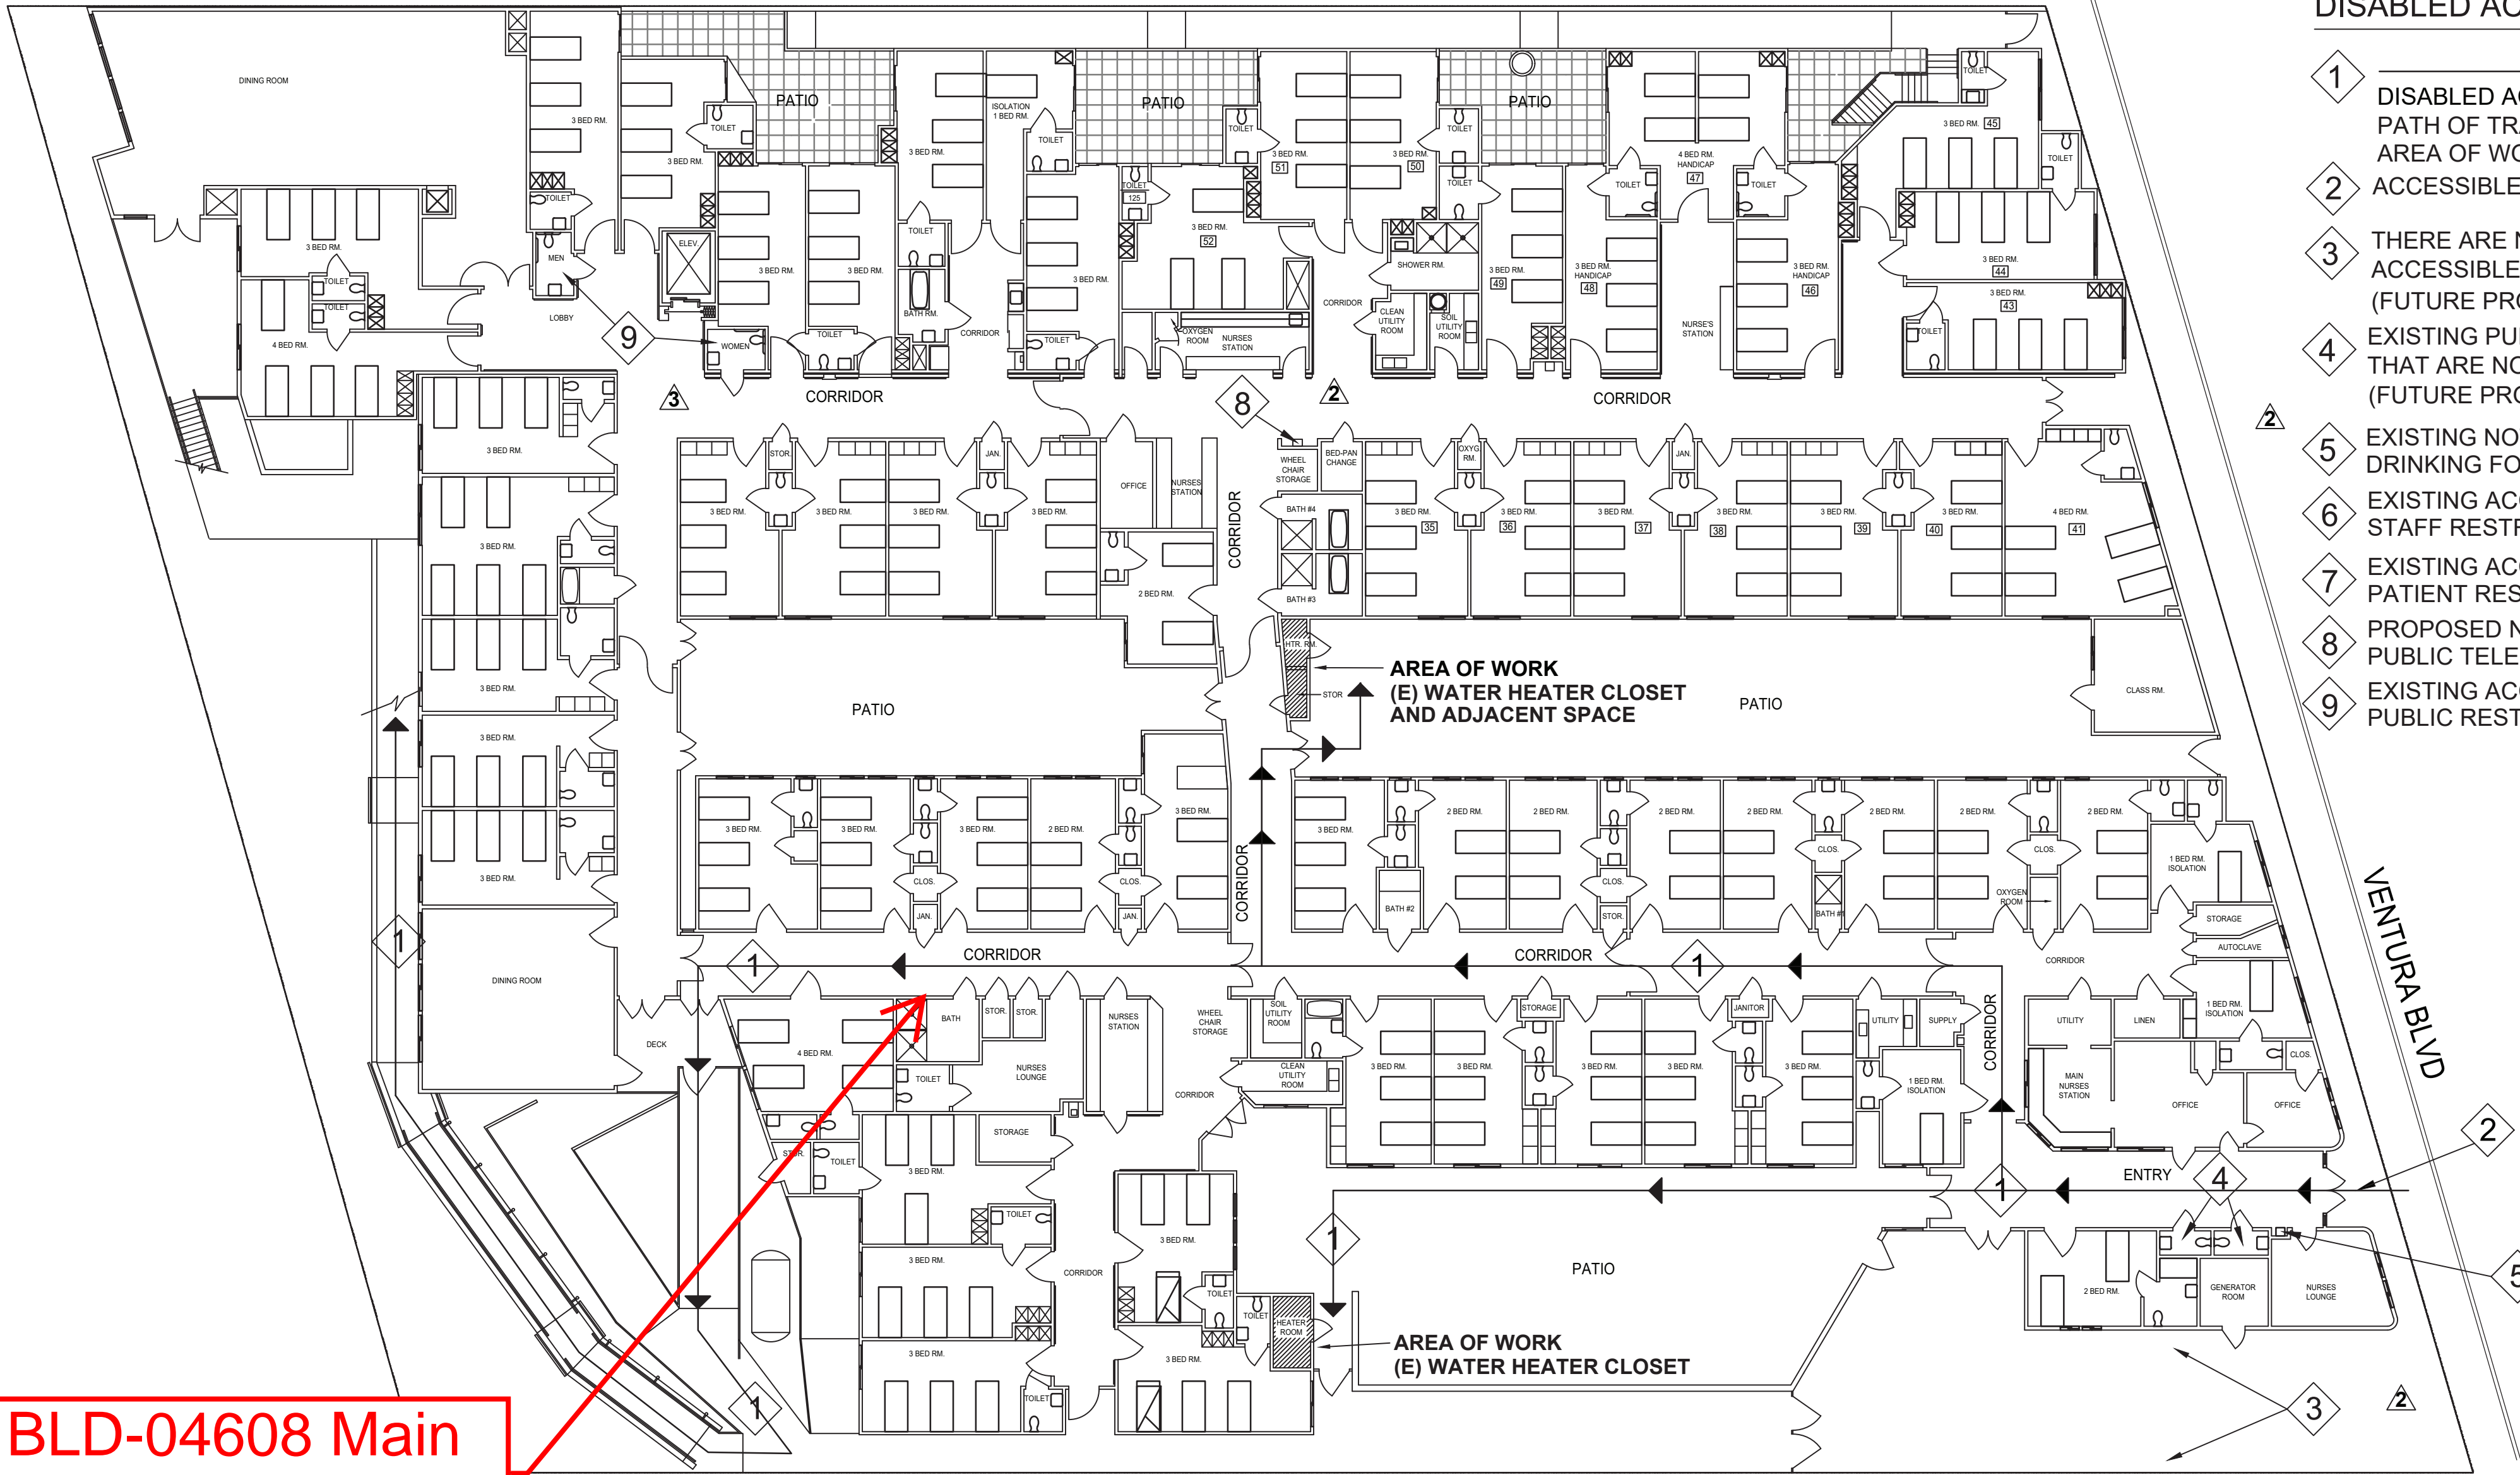

(E) SITE / GROUND FLOOR PLAN NOTING AREA OF WORK AND DISABLED ACCESS

SCALE: 1/16" = 1'-0"

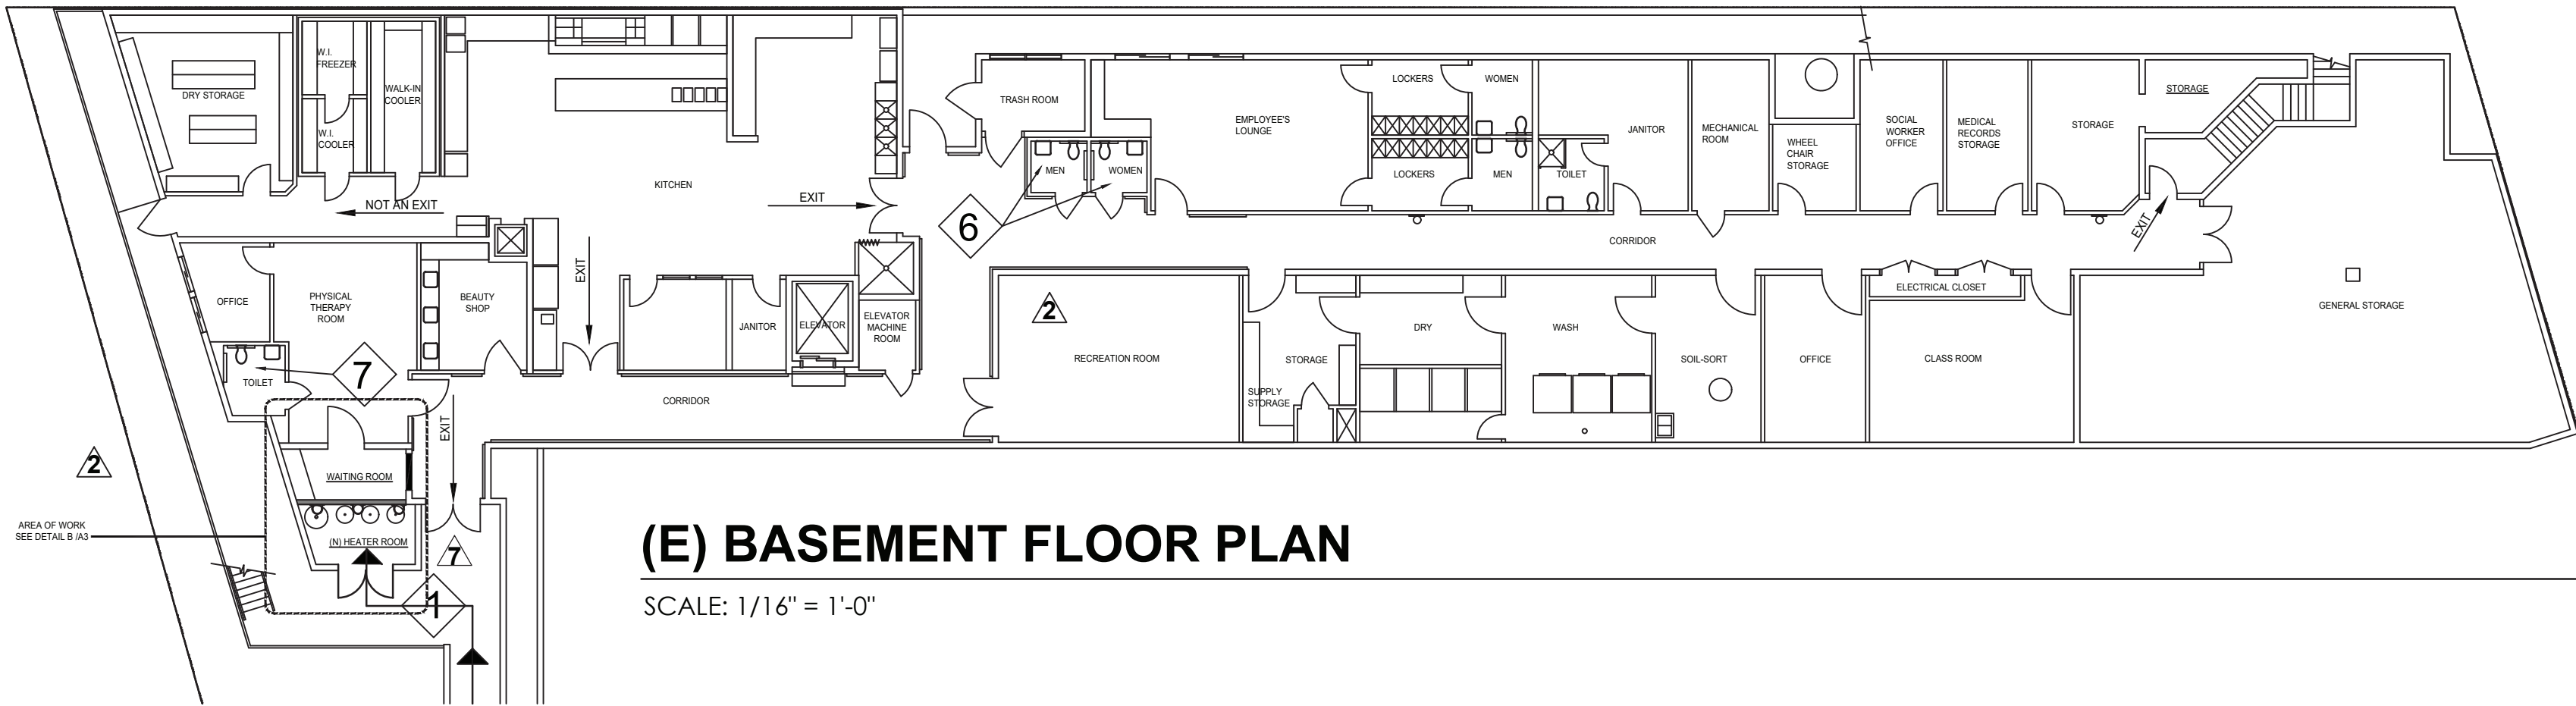

(E) BASEMENT FLOOR PLAN

SCALE: 1/16" = 1'-0"



Studio City Rehabilitation Center  
Facility No. 22089

12/9/20204