


BLD-04629 Main  
Building - Bldg 01

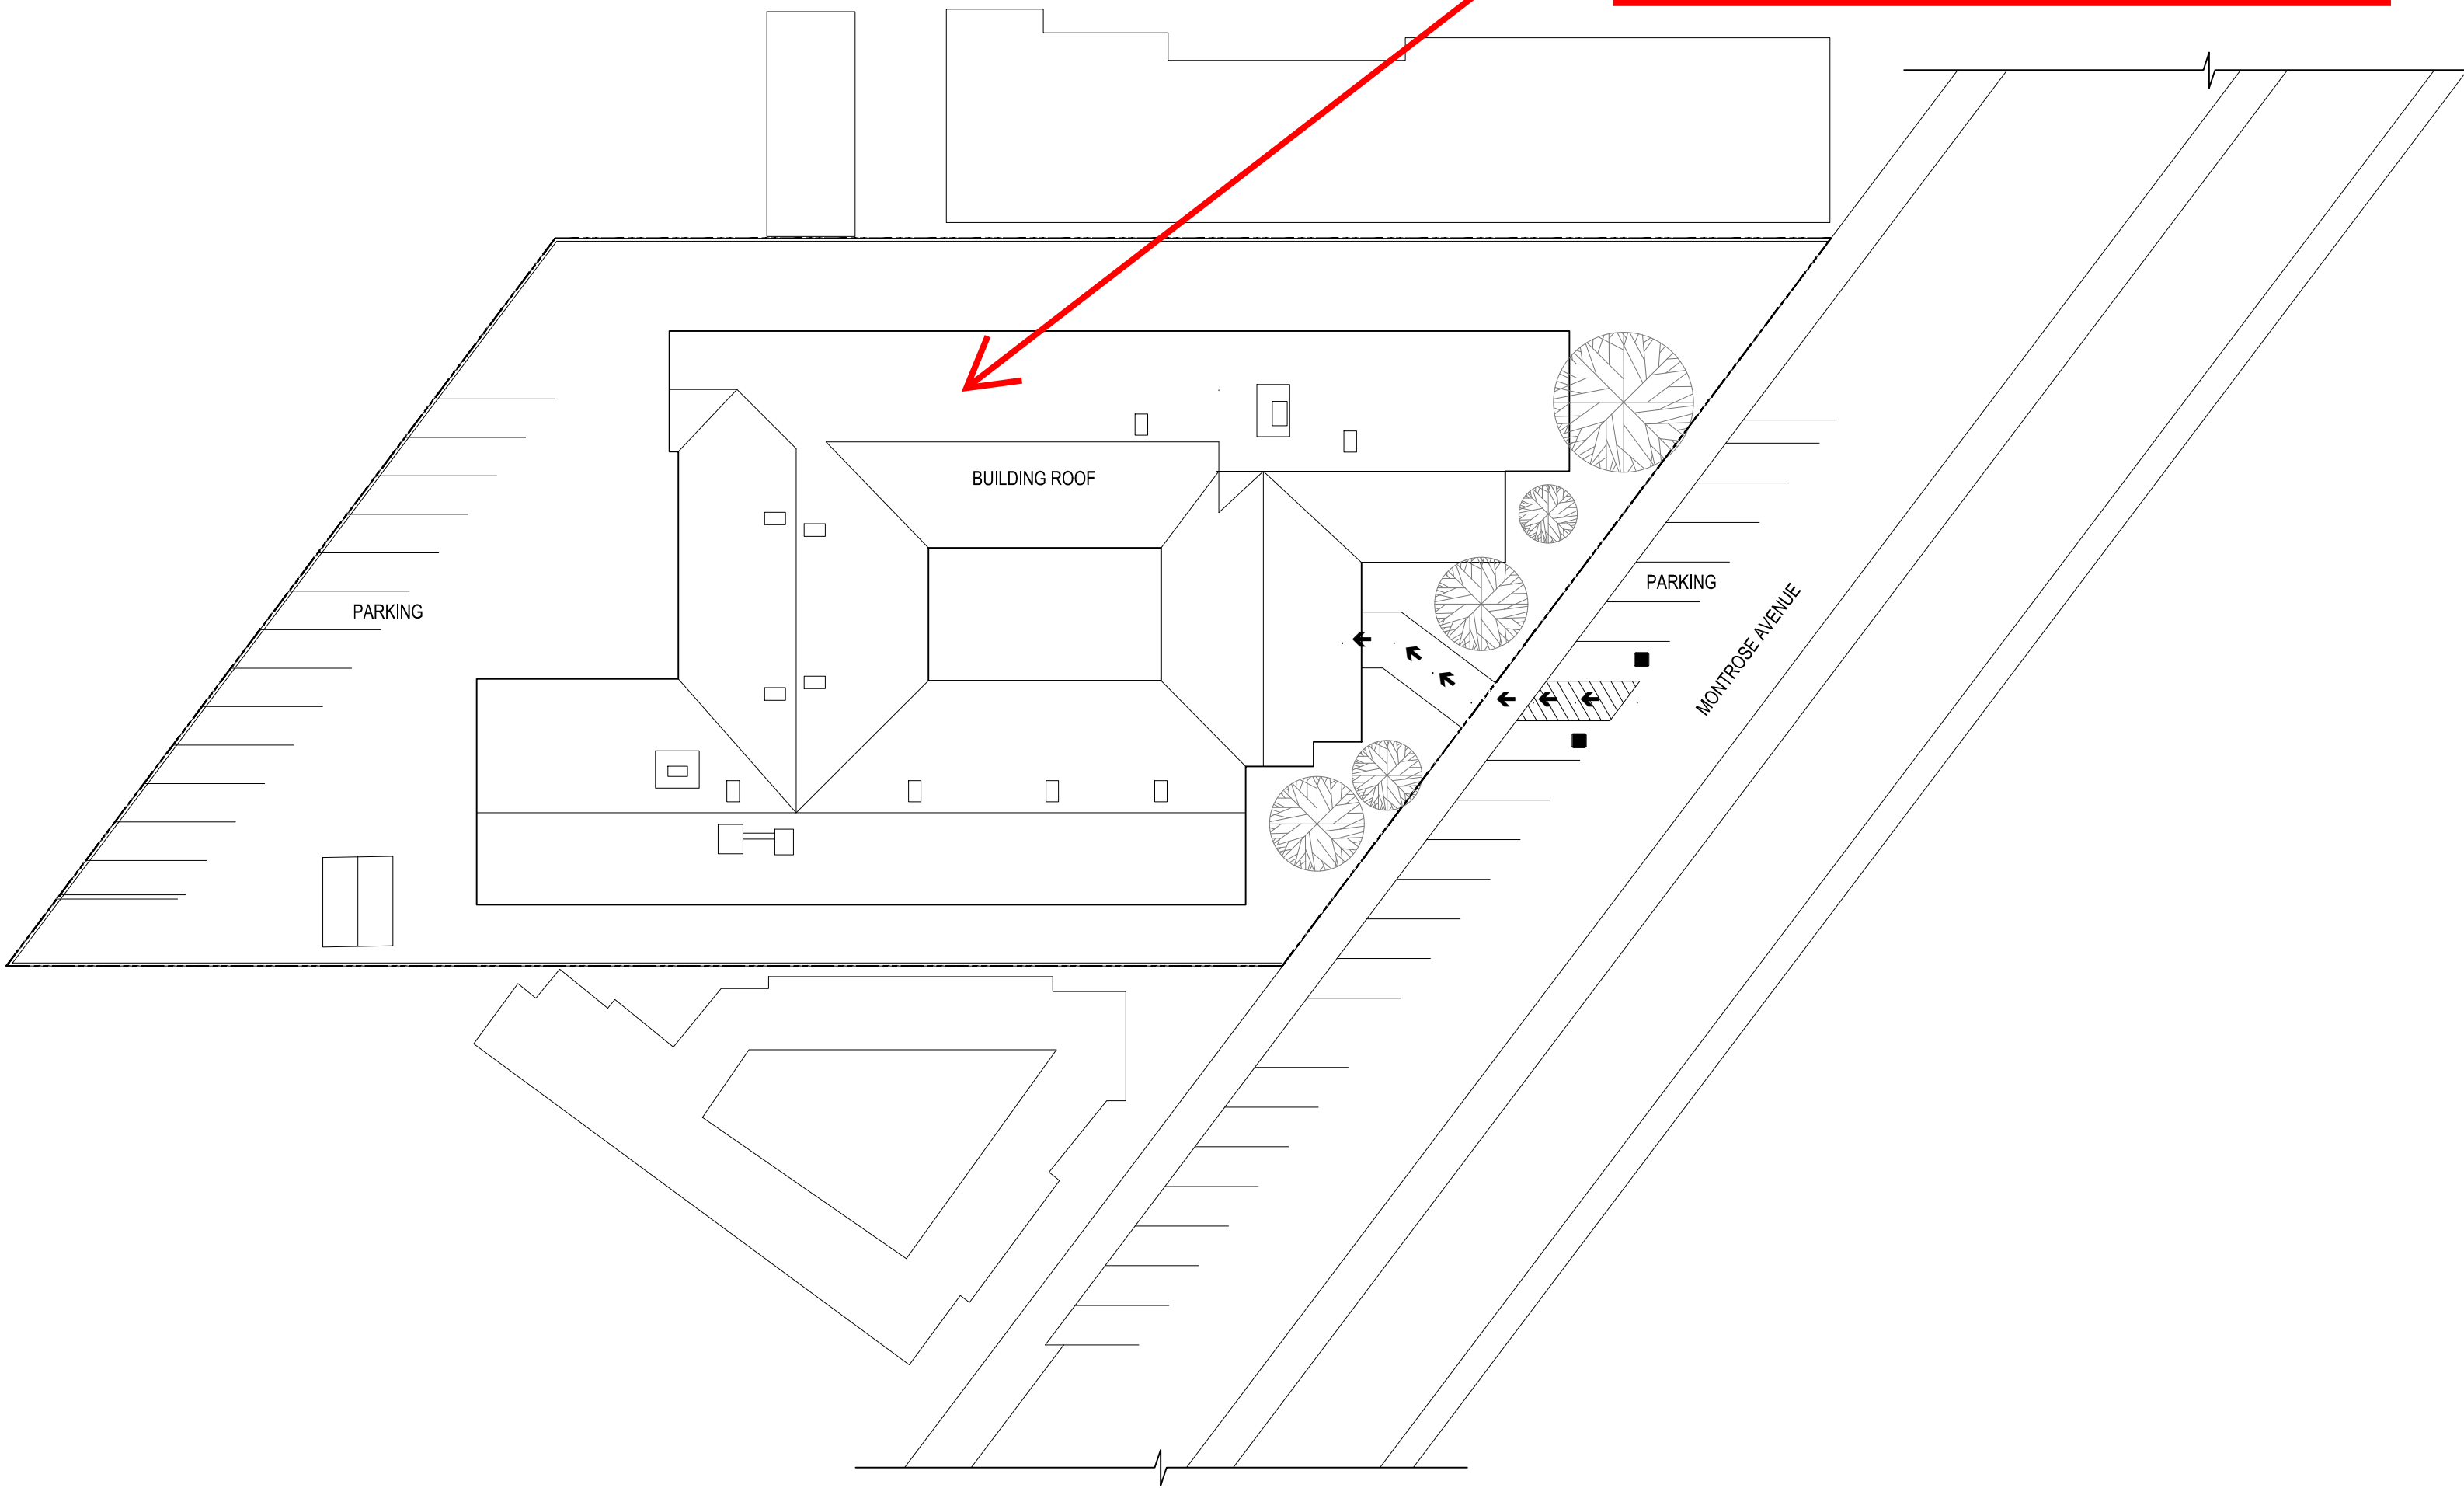

EXISTING SITE PLAN (FOR REFERENCE ONLY)

SCALE: 1/32" = 1'-0"

1  
T1.0

La Crescenta Healthcare Center  
Facility No. 22150

1/31/2025

GRAPHIC SCALE: 1/32" = 1'-0"

