


# Burbank Healthcare And Rehabilitation Center Facility No. 22217

1/31/2025

BLD-04649 Main Building - Bldg 01

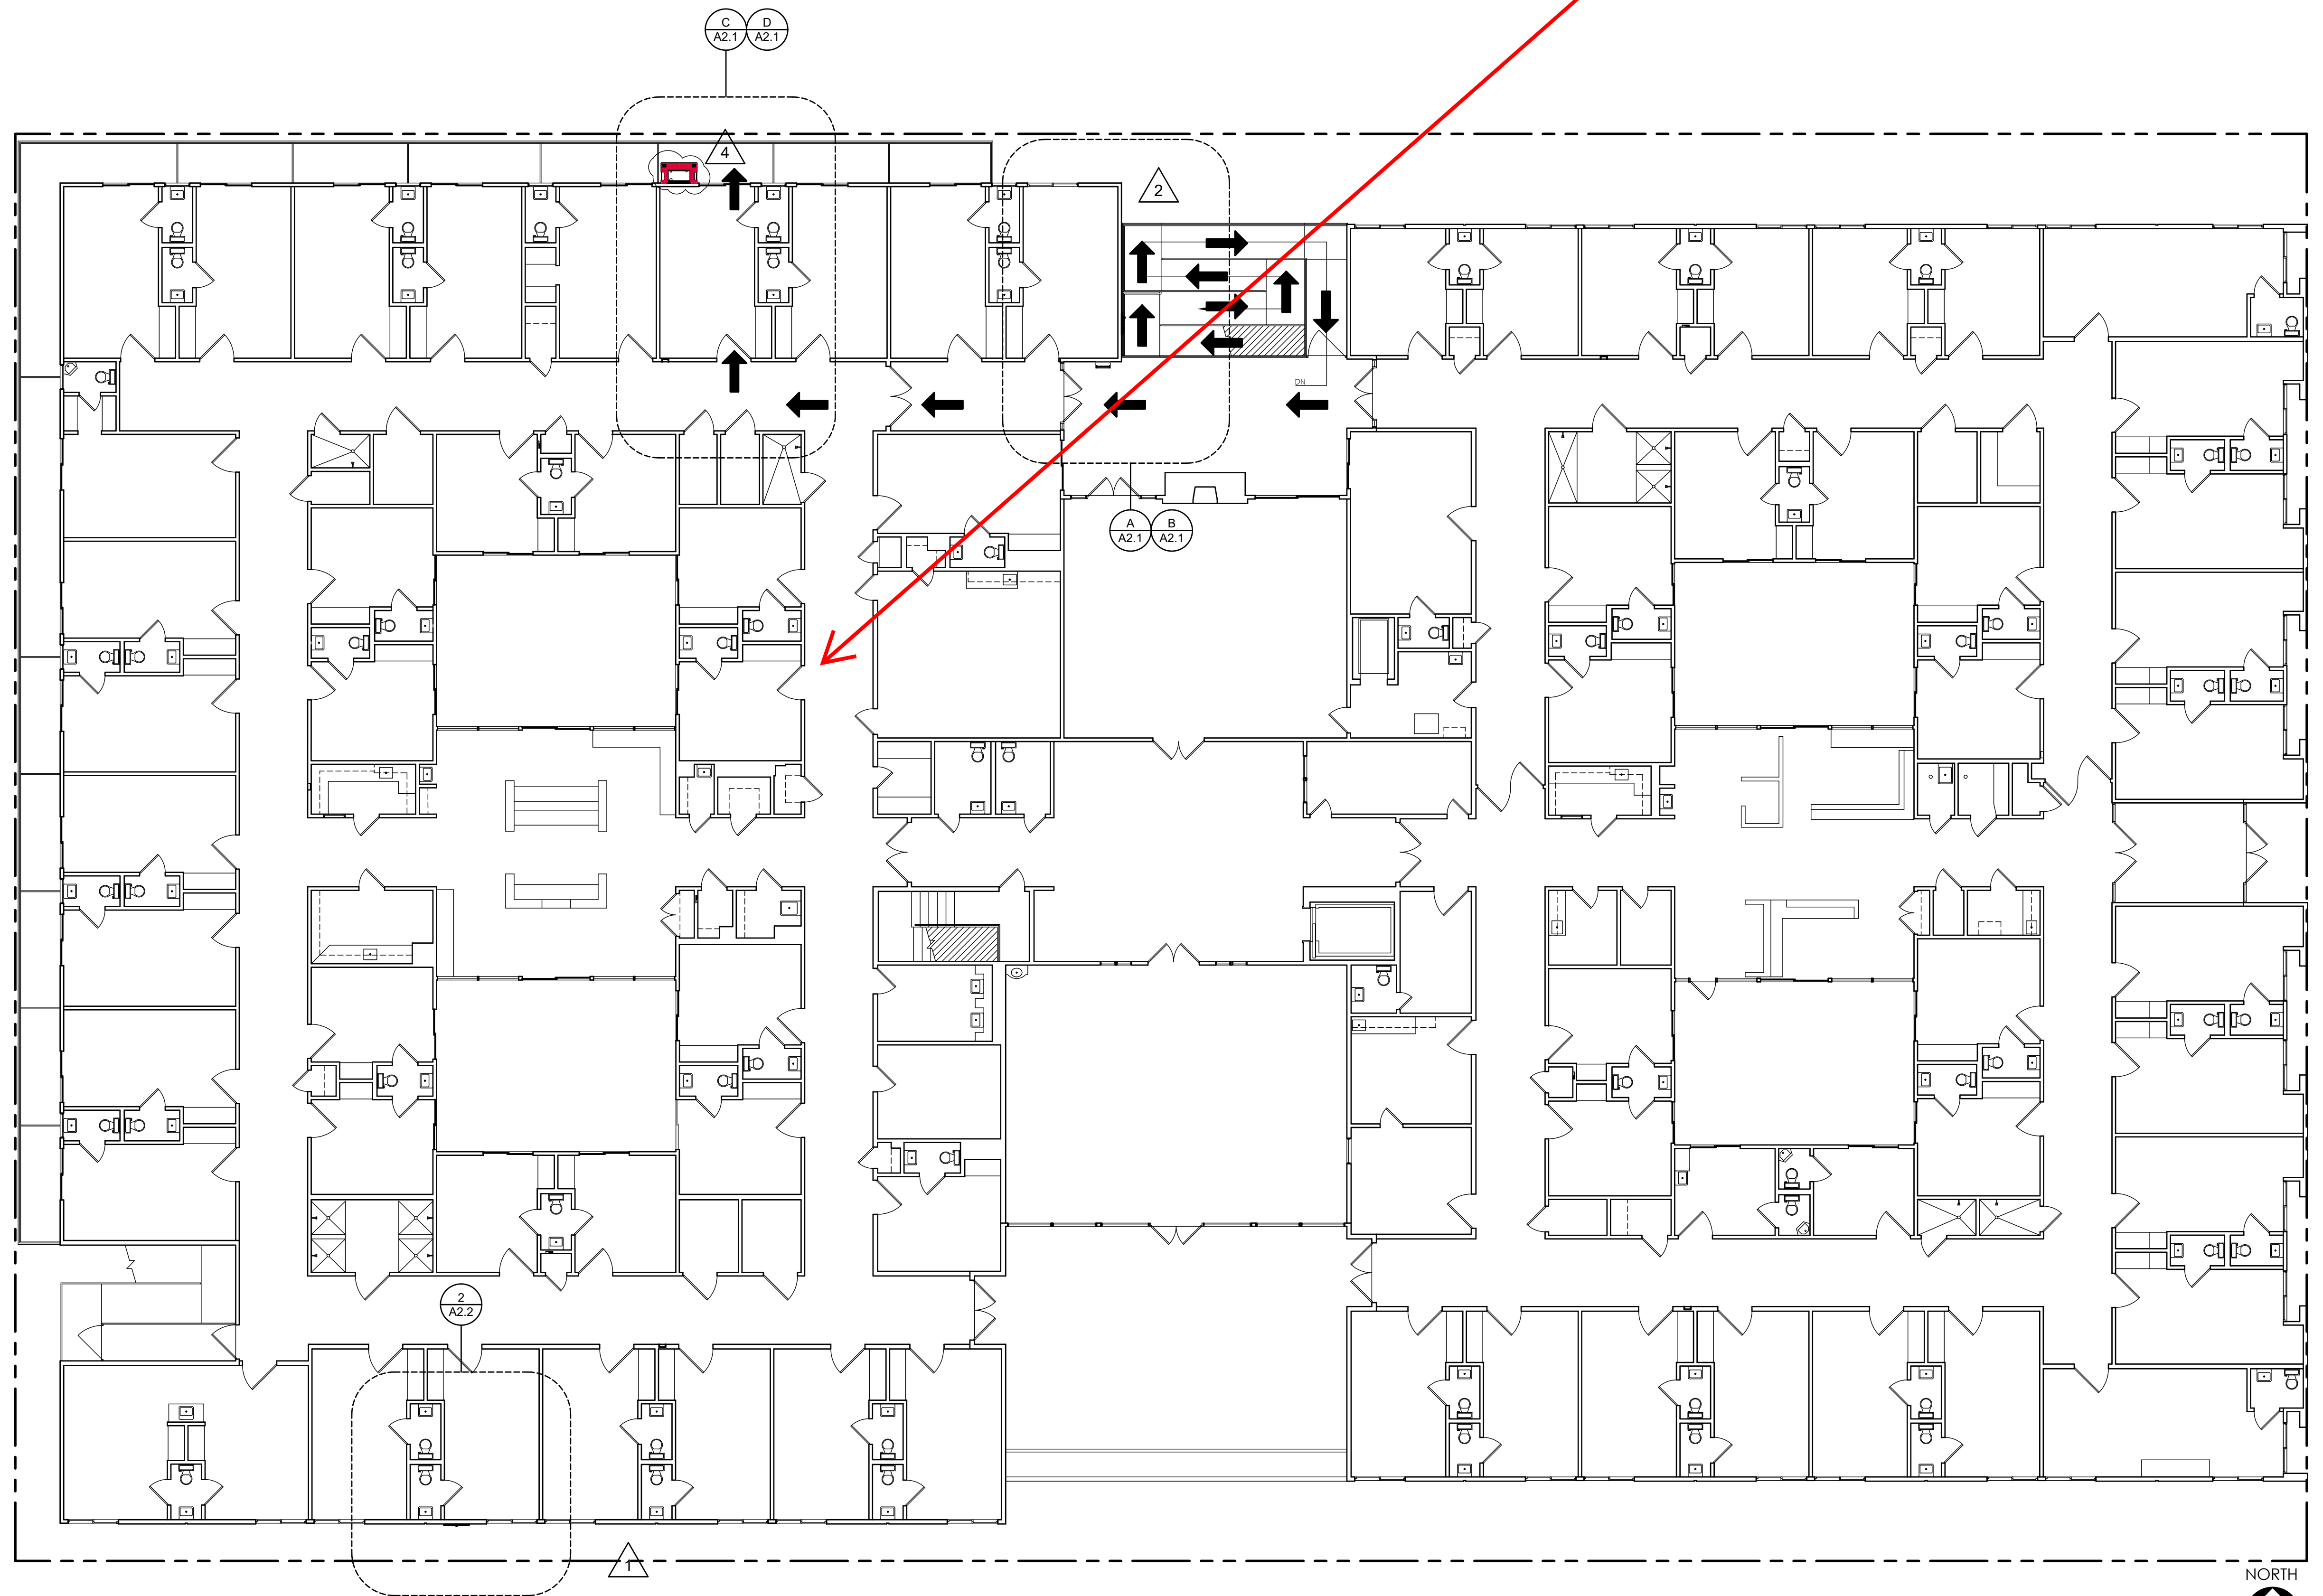

OVERALL UPPER LEVEL FLOOR PLAN

SCALE: 3/32" = 1'-0"

