


WOODRUFF AVENUE

LINE OF BUILDING AT ADJACENT PROPERTY

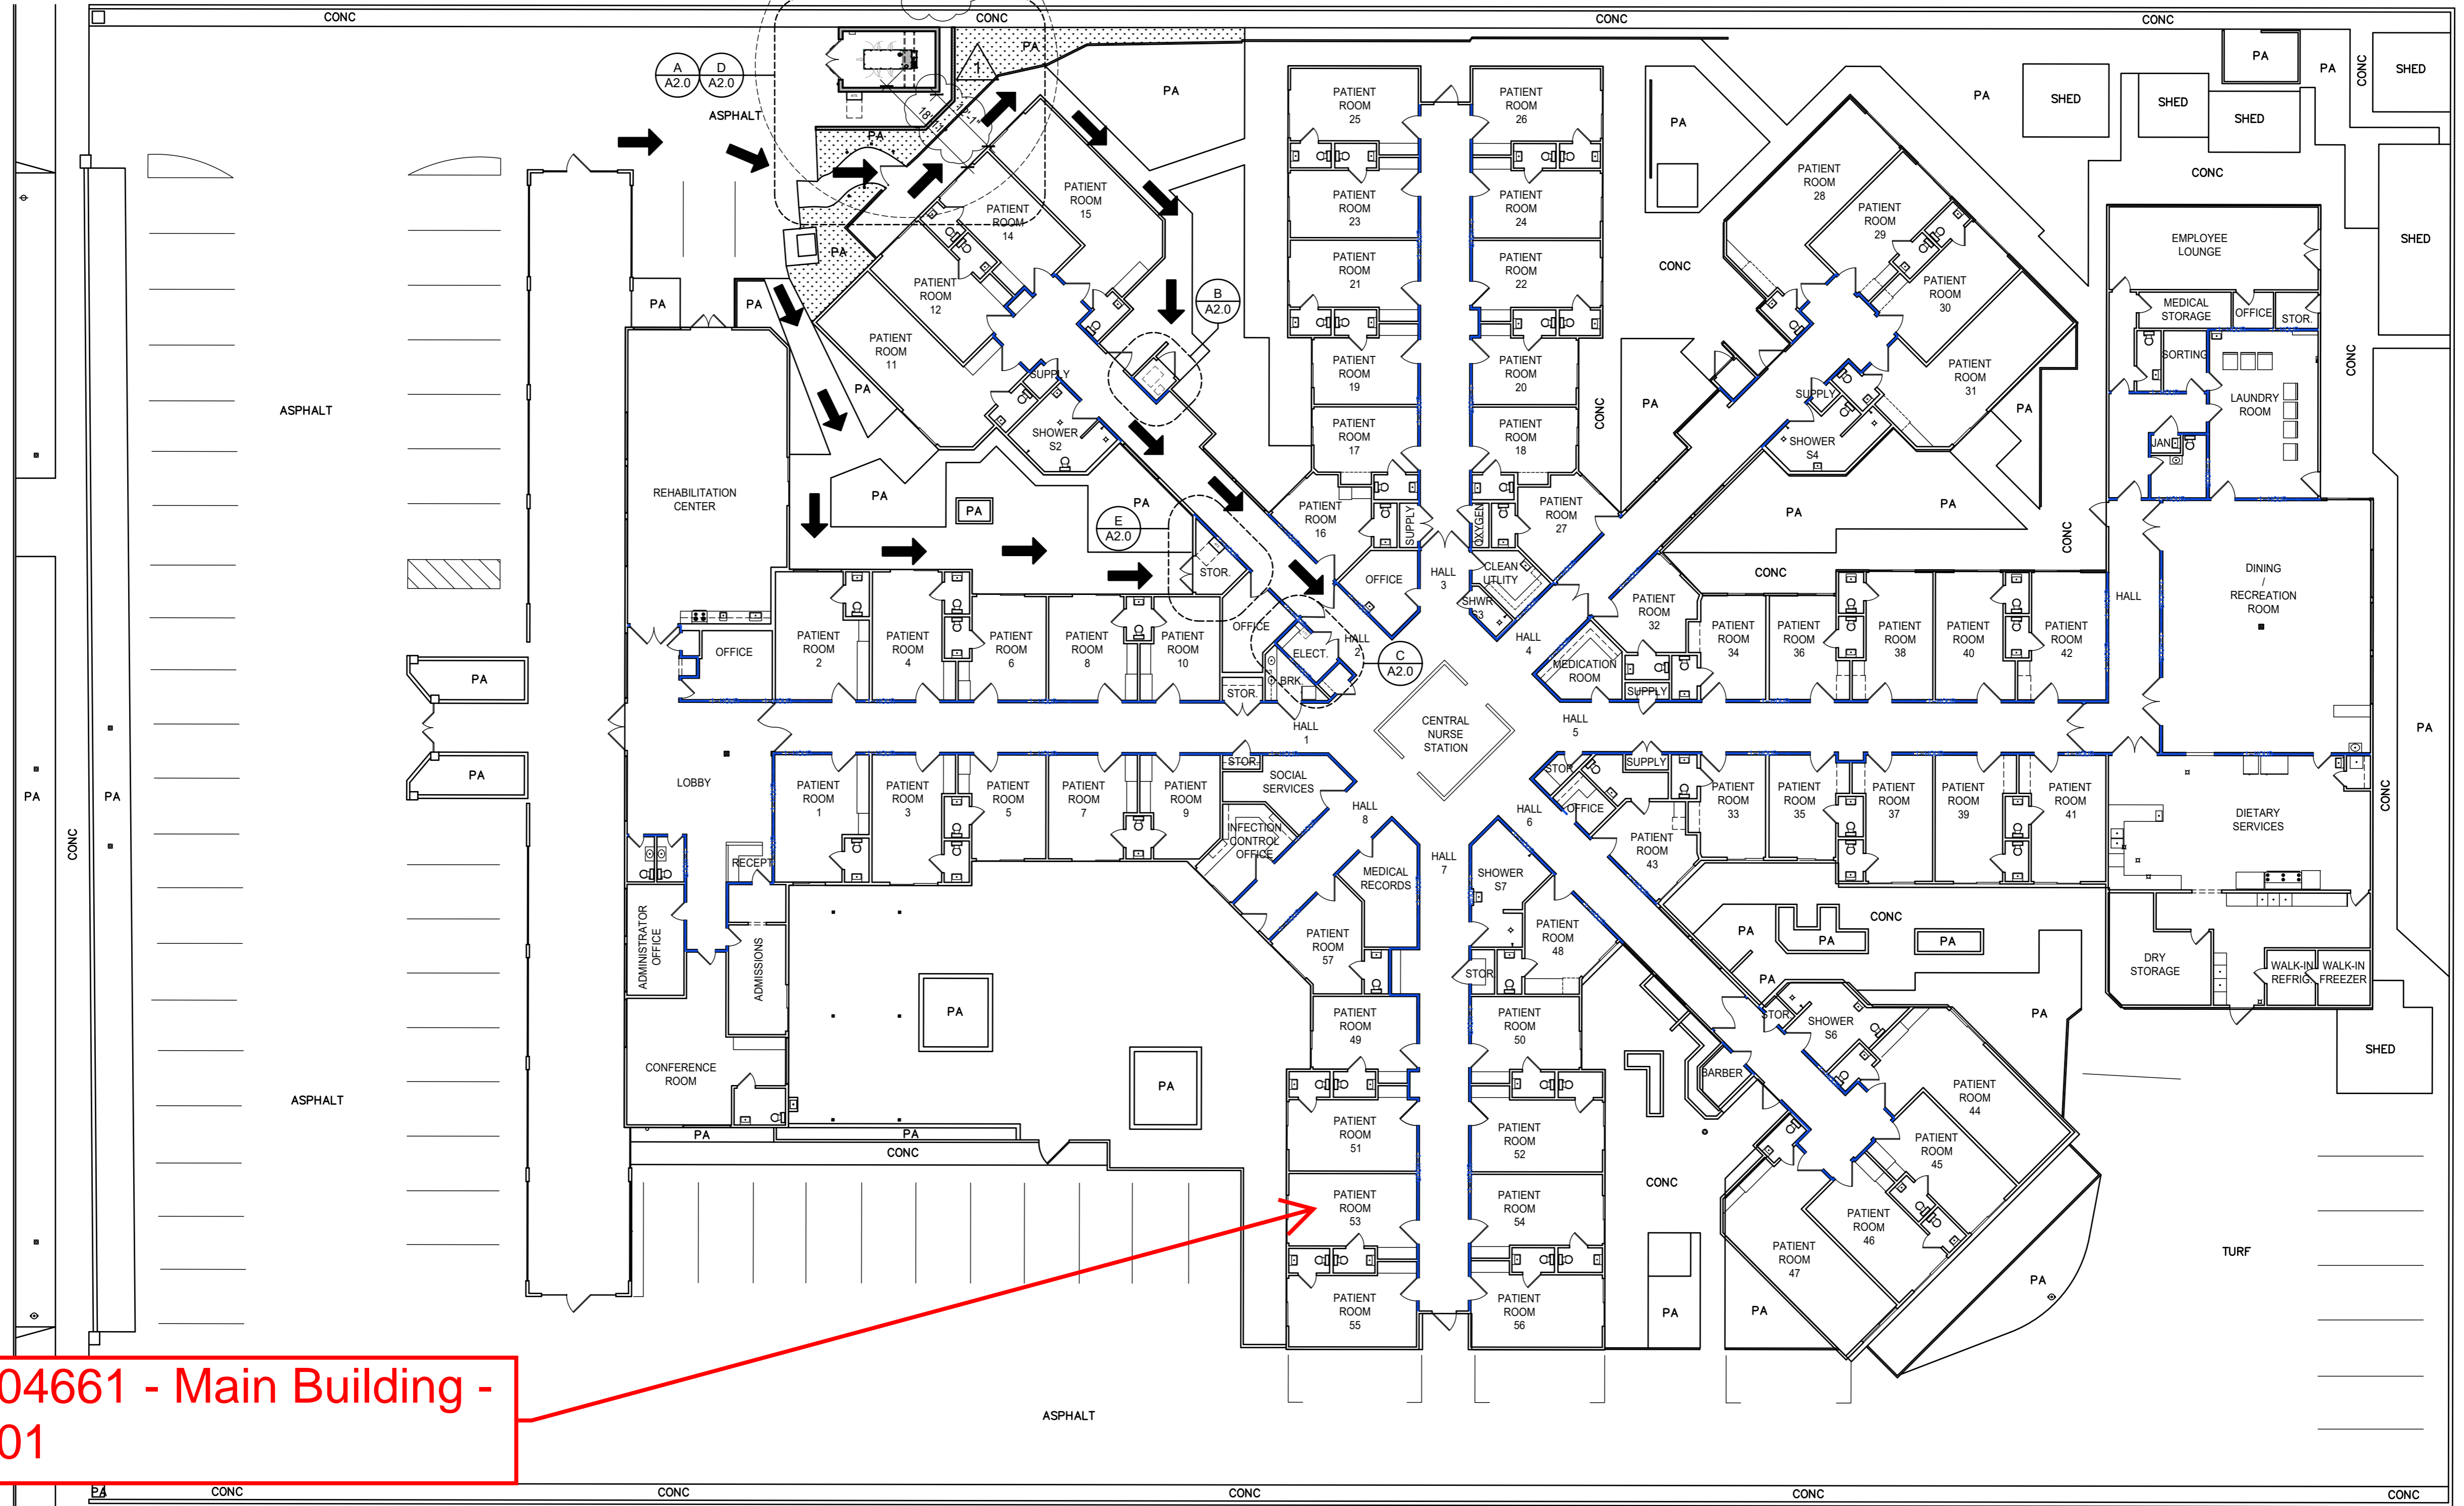

BLD-04661 - Main Building - Bldg 01

**Cerritos Vista Healthcare Center**  
**Facility No. 22237**  
 4/29/24

OVERALL SITE PLAN

SCALE: 1/16" = 1'-0"

