


SITE PLAN

NOTE: PER CBC 11B-202.4 (EXCEPTION 7)
THIS PROJECT IS EXEMPT FROM ADDITIONAL
ACCESSIBILITY REQUIREMENTS

BLD-04805 Main Building - Bldg 01

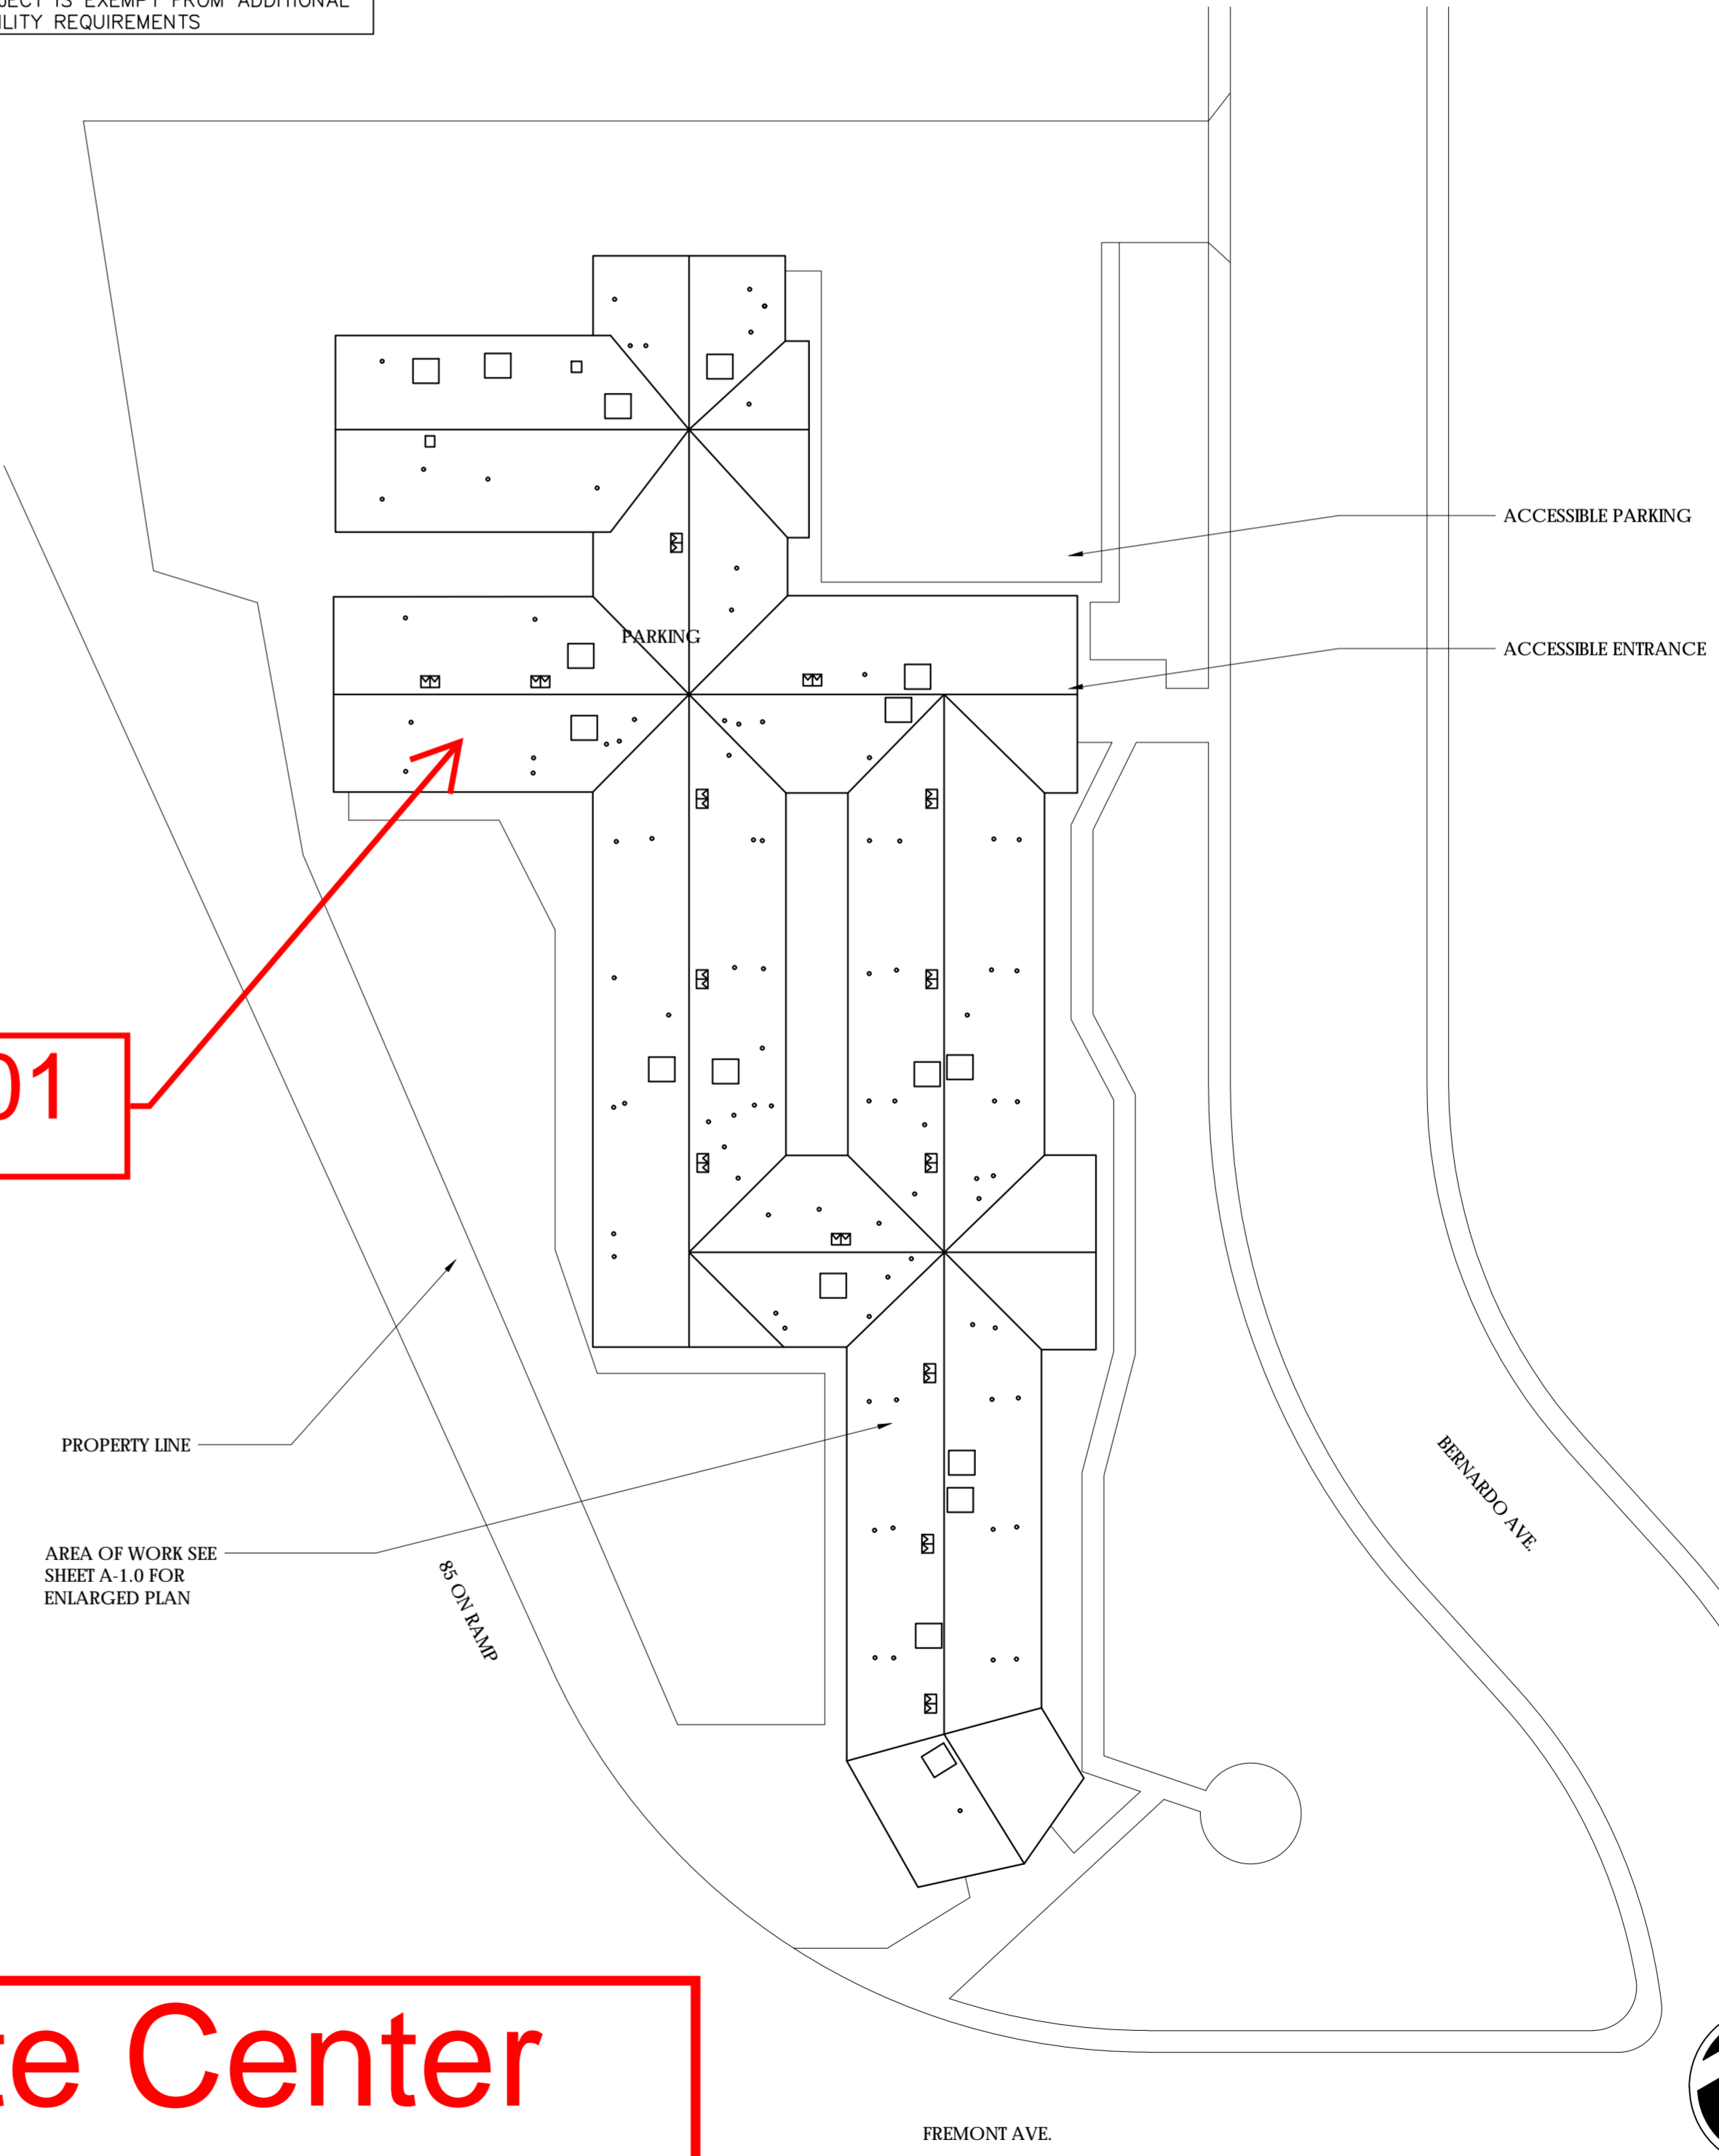

Sunnyvale Post-Acute Center
Facility No. 22631

08/07/2023

SCALE: 1/32" = 1'-0"