

Santa Ynez Valley Cottage Hospital Facility No. 10848

10/05/17

**BLD-00896 - Hospital
Building - Bldg 01**

**BLD-03256 - Patient Unit
and Radiology
Department - Bldg 04**


**BLD-05980 - CT Scanner
Building - Bldg 07**

**BLD-00897 - Emergency
Services Building - Bldg 02**

**BLD-05972 - Emergency
Entrance Porte Cochere
(Entry Canopy) - Bldg 06**

**BLD-05973 - Lobby
Porte Cochere - Bldg 05**

LEGEND
 No Acute Care - OSHPD BLDG

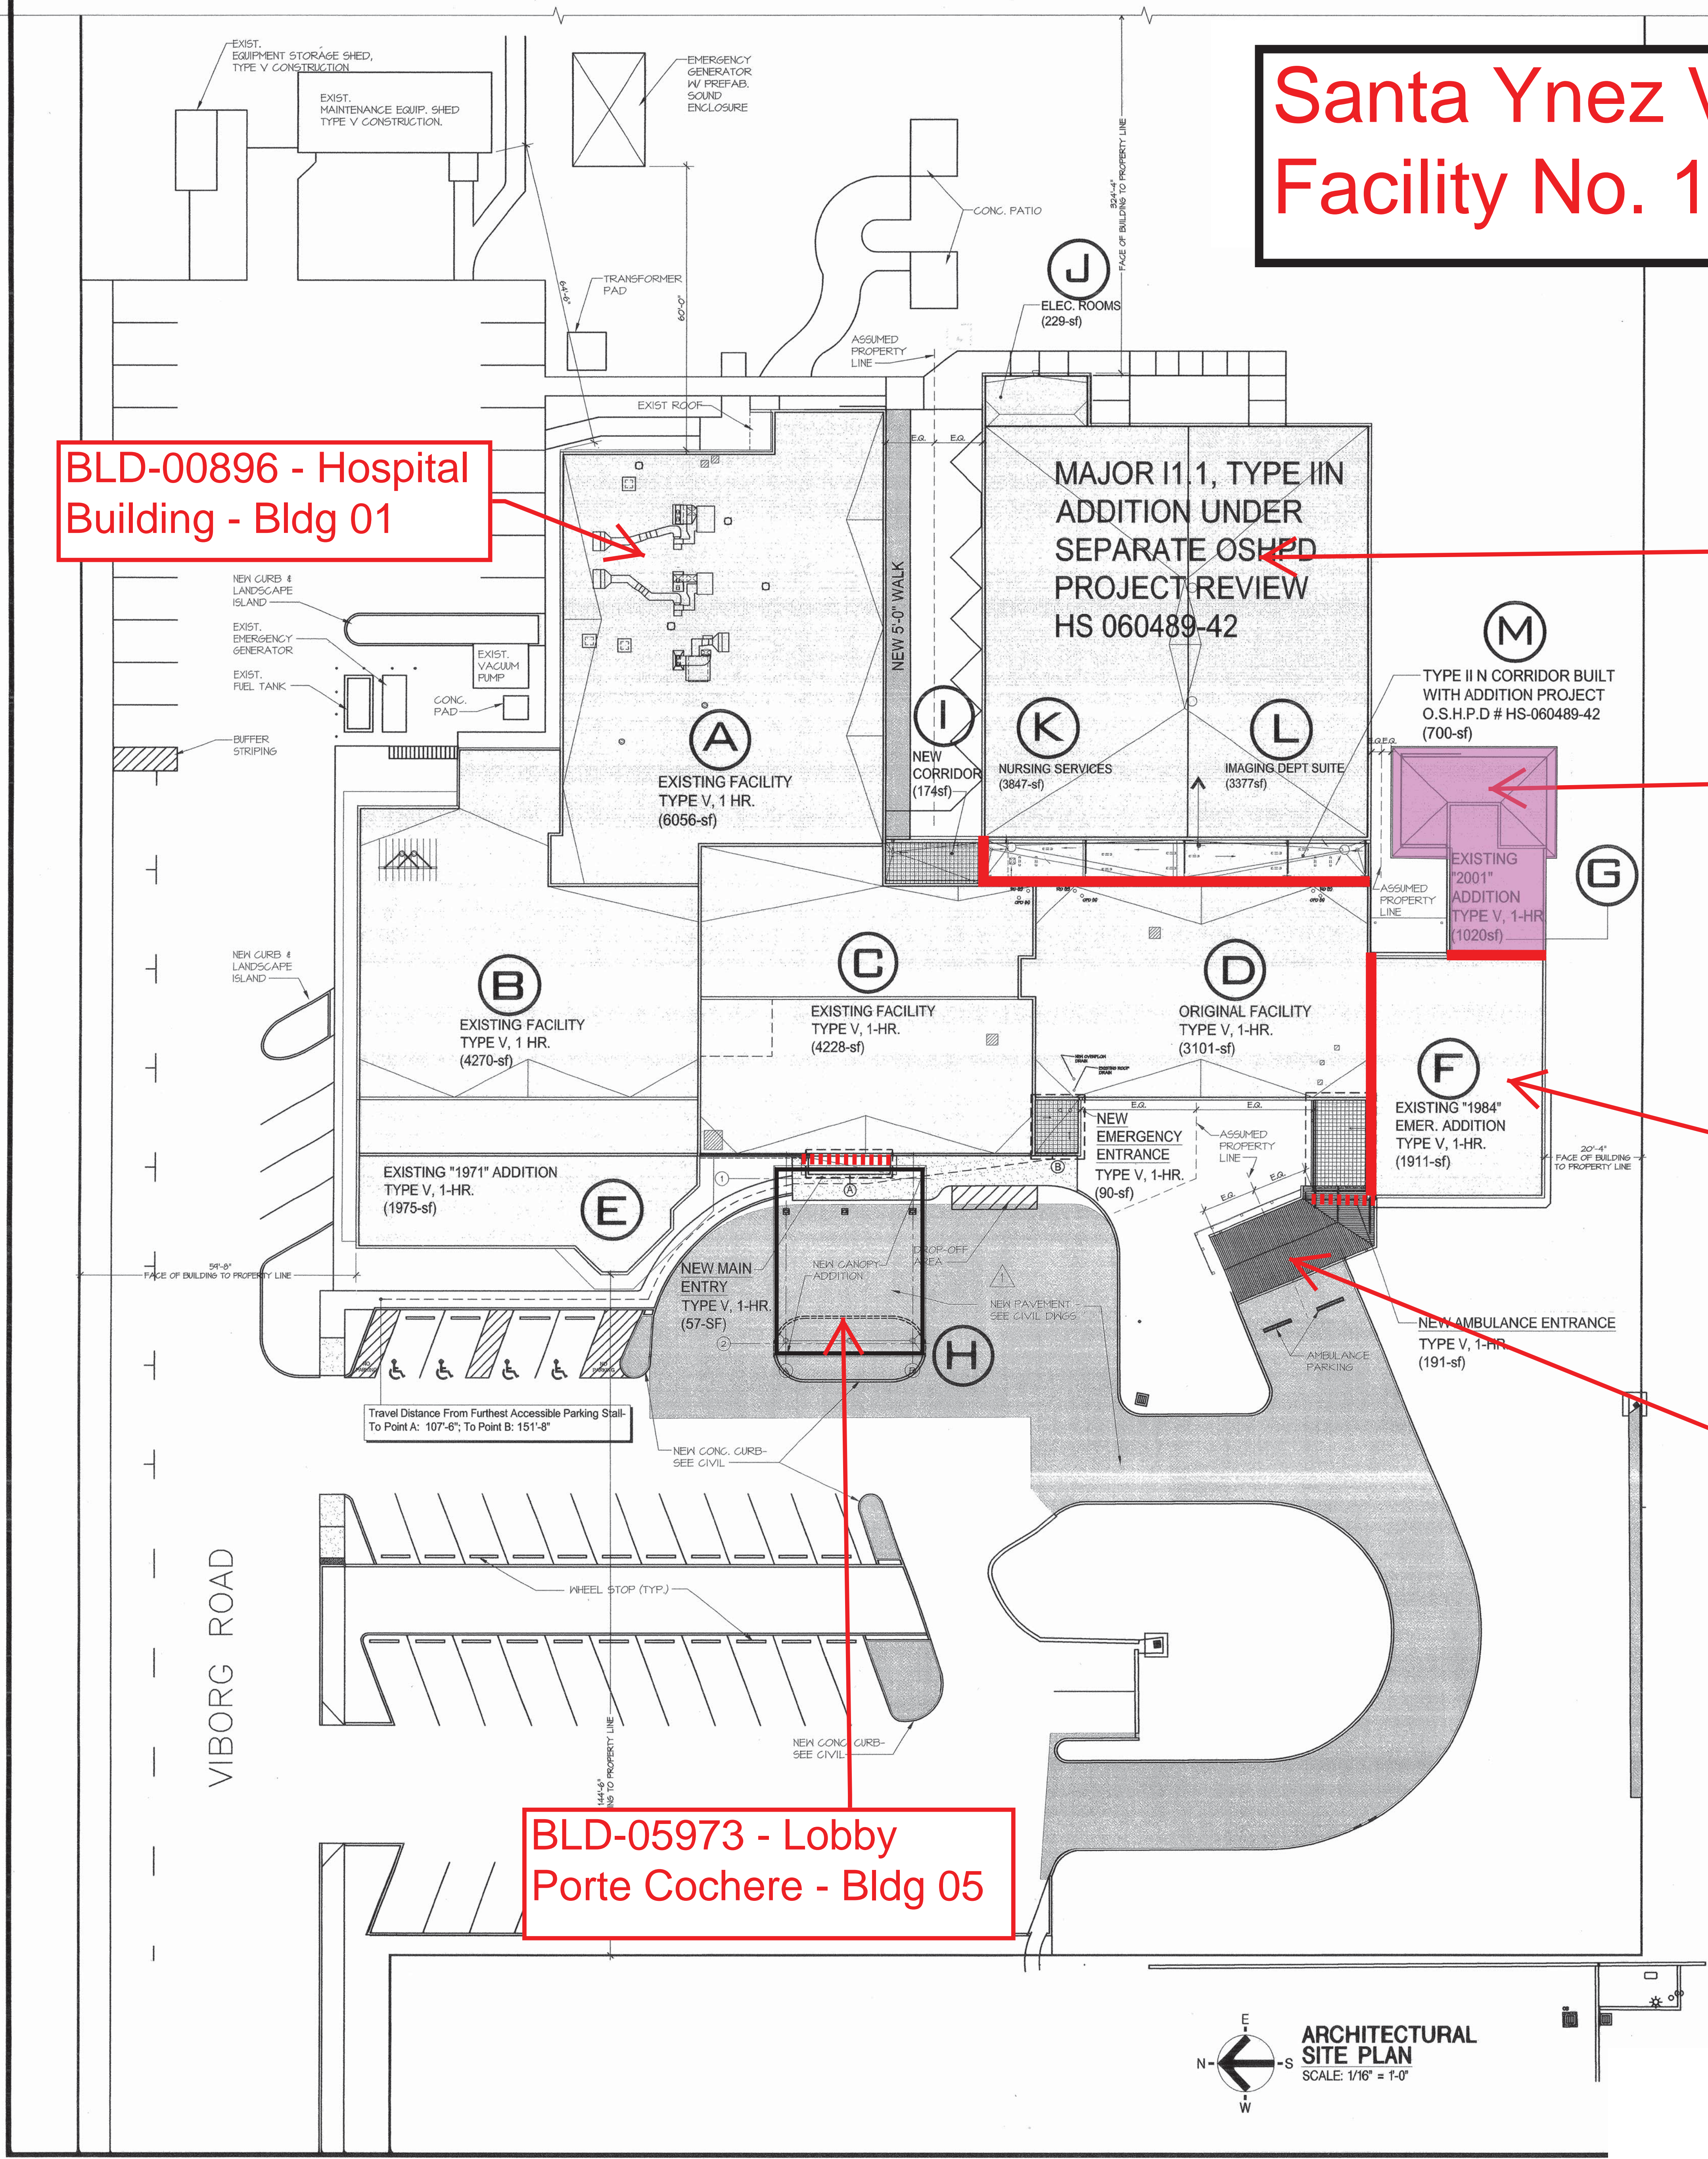

**ARCHITECTURAL
SITE PLAN**
SCALE: 1/16" = 1'-0"