


Leisure Glen Post Acute Care Center Facility No. 20389

11/30/2023

BLD-04382 Main Building - Bldg 01

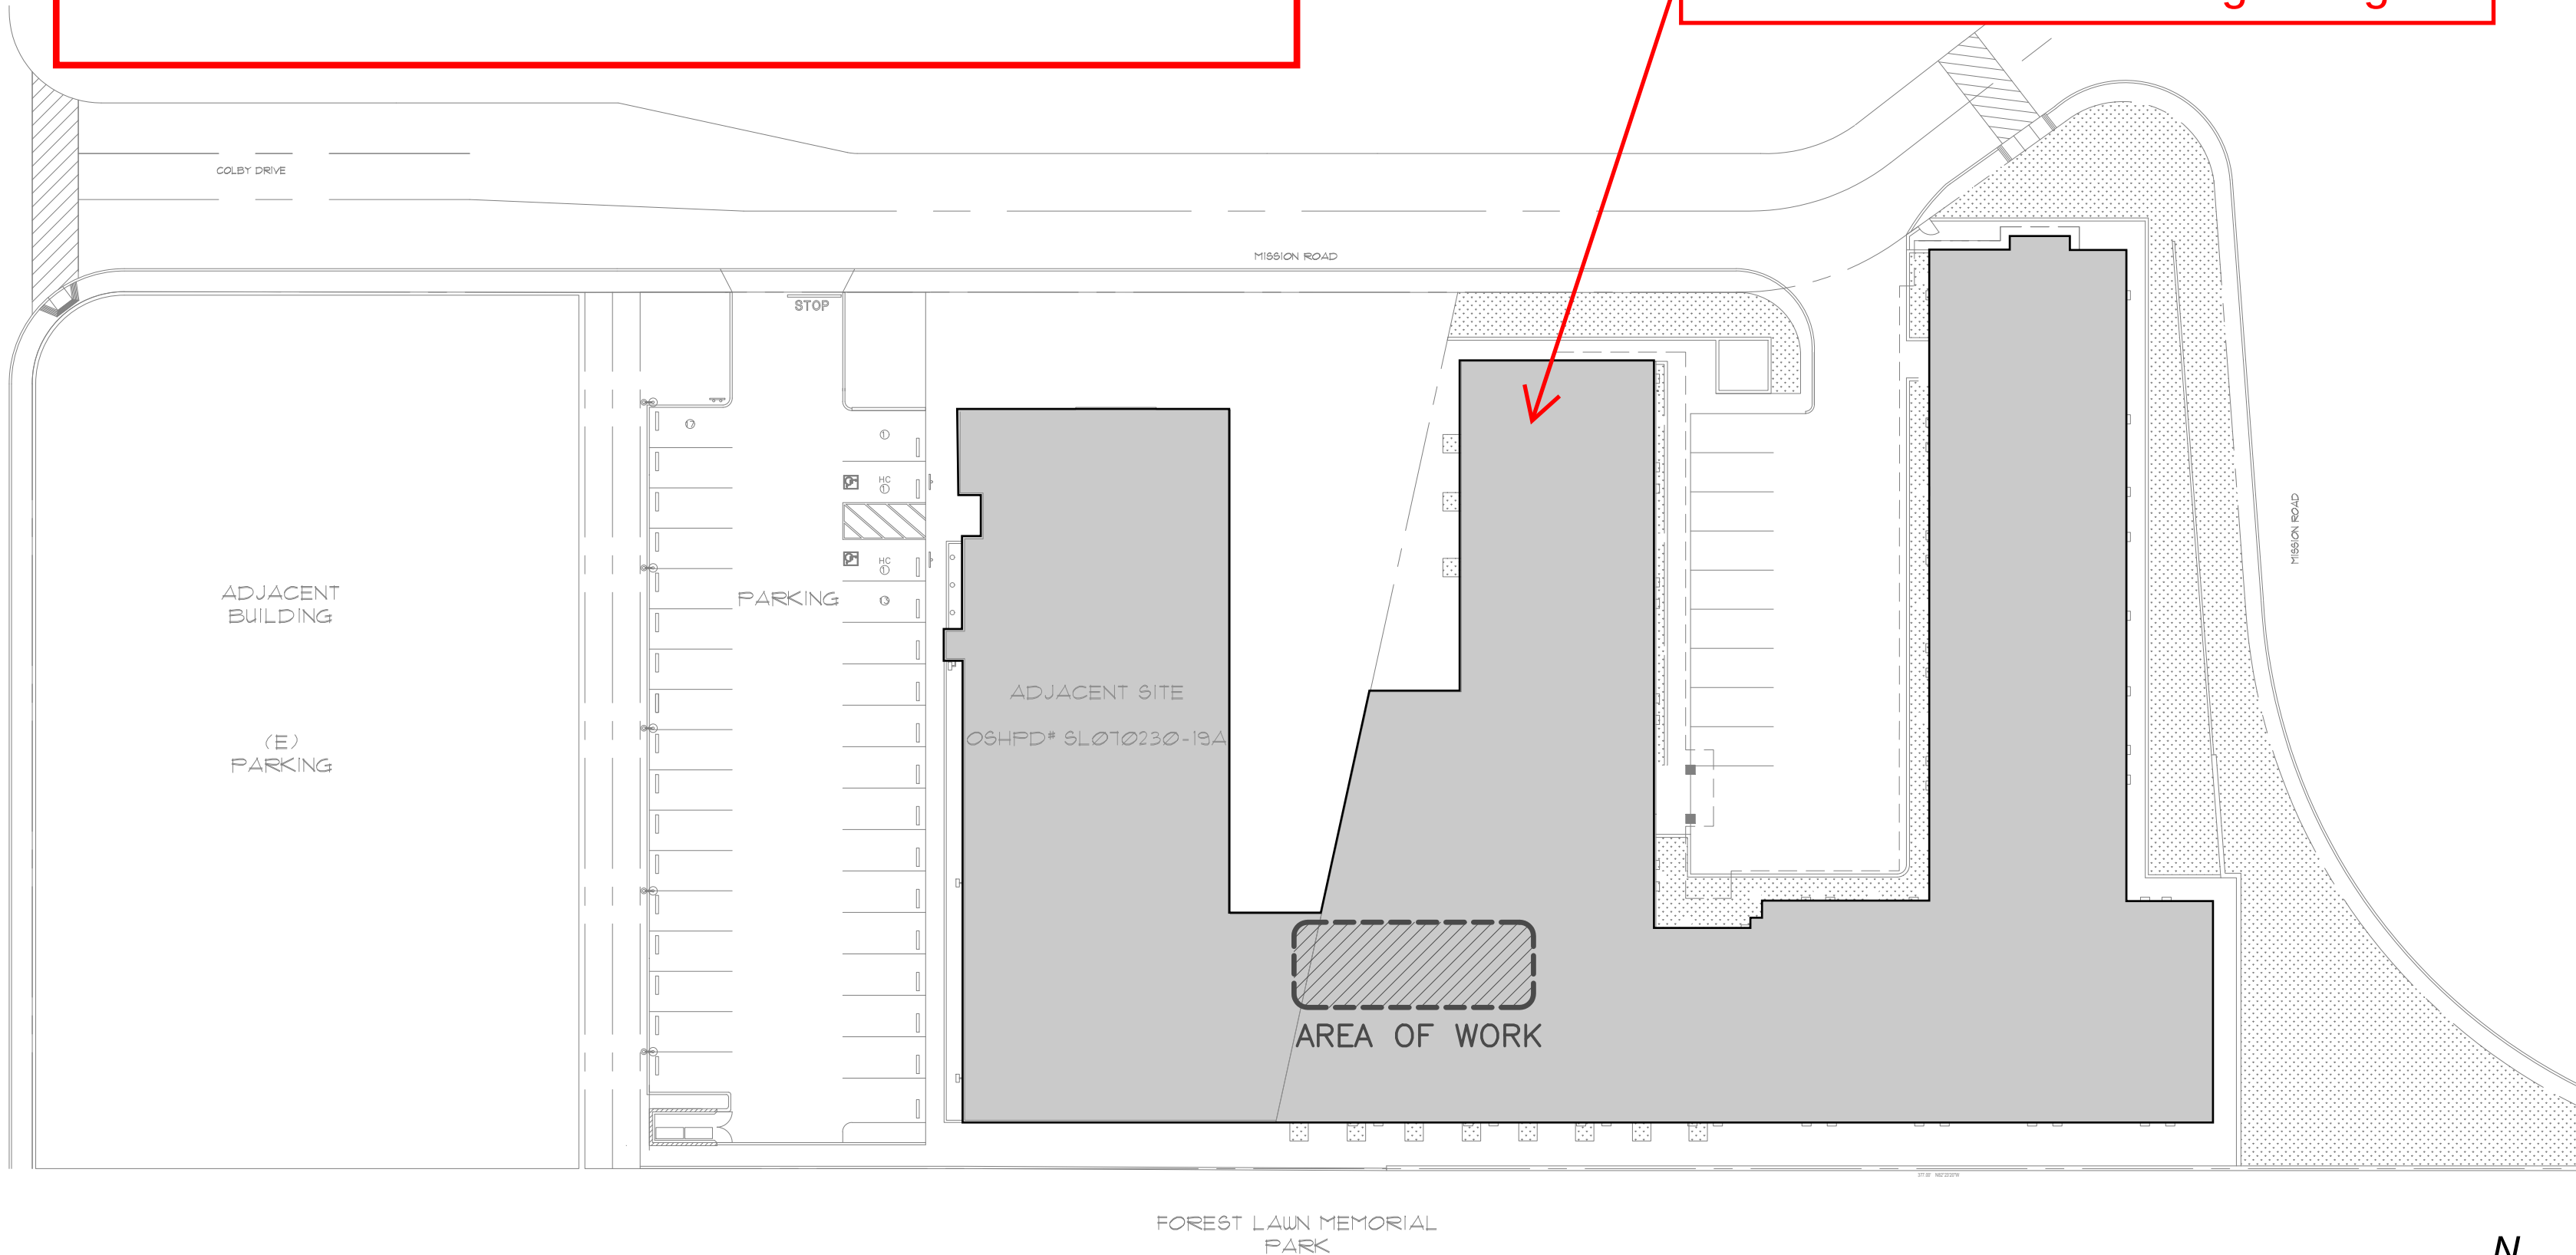

SITE PLAN

SCALE: 1/32" = 1'-0"

