


Highland Park Skilled Nursing & Wellness Centre

Fac No. 21946

11/20/2024

BLD-04564 Main Building -
Bldg 01

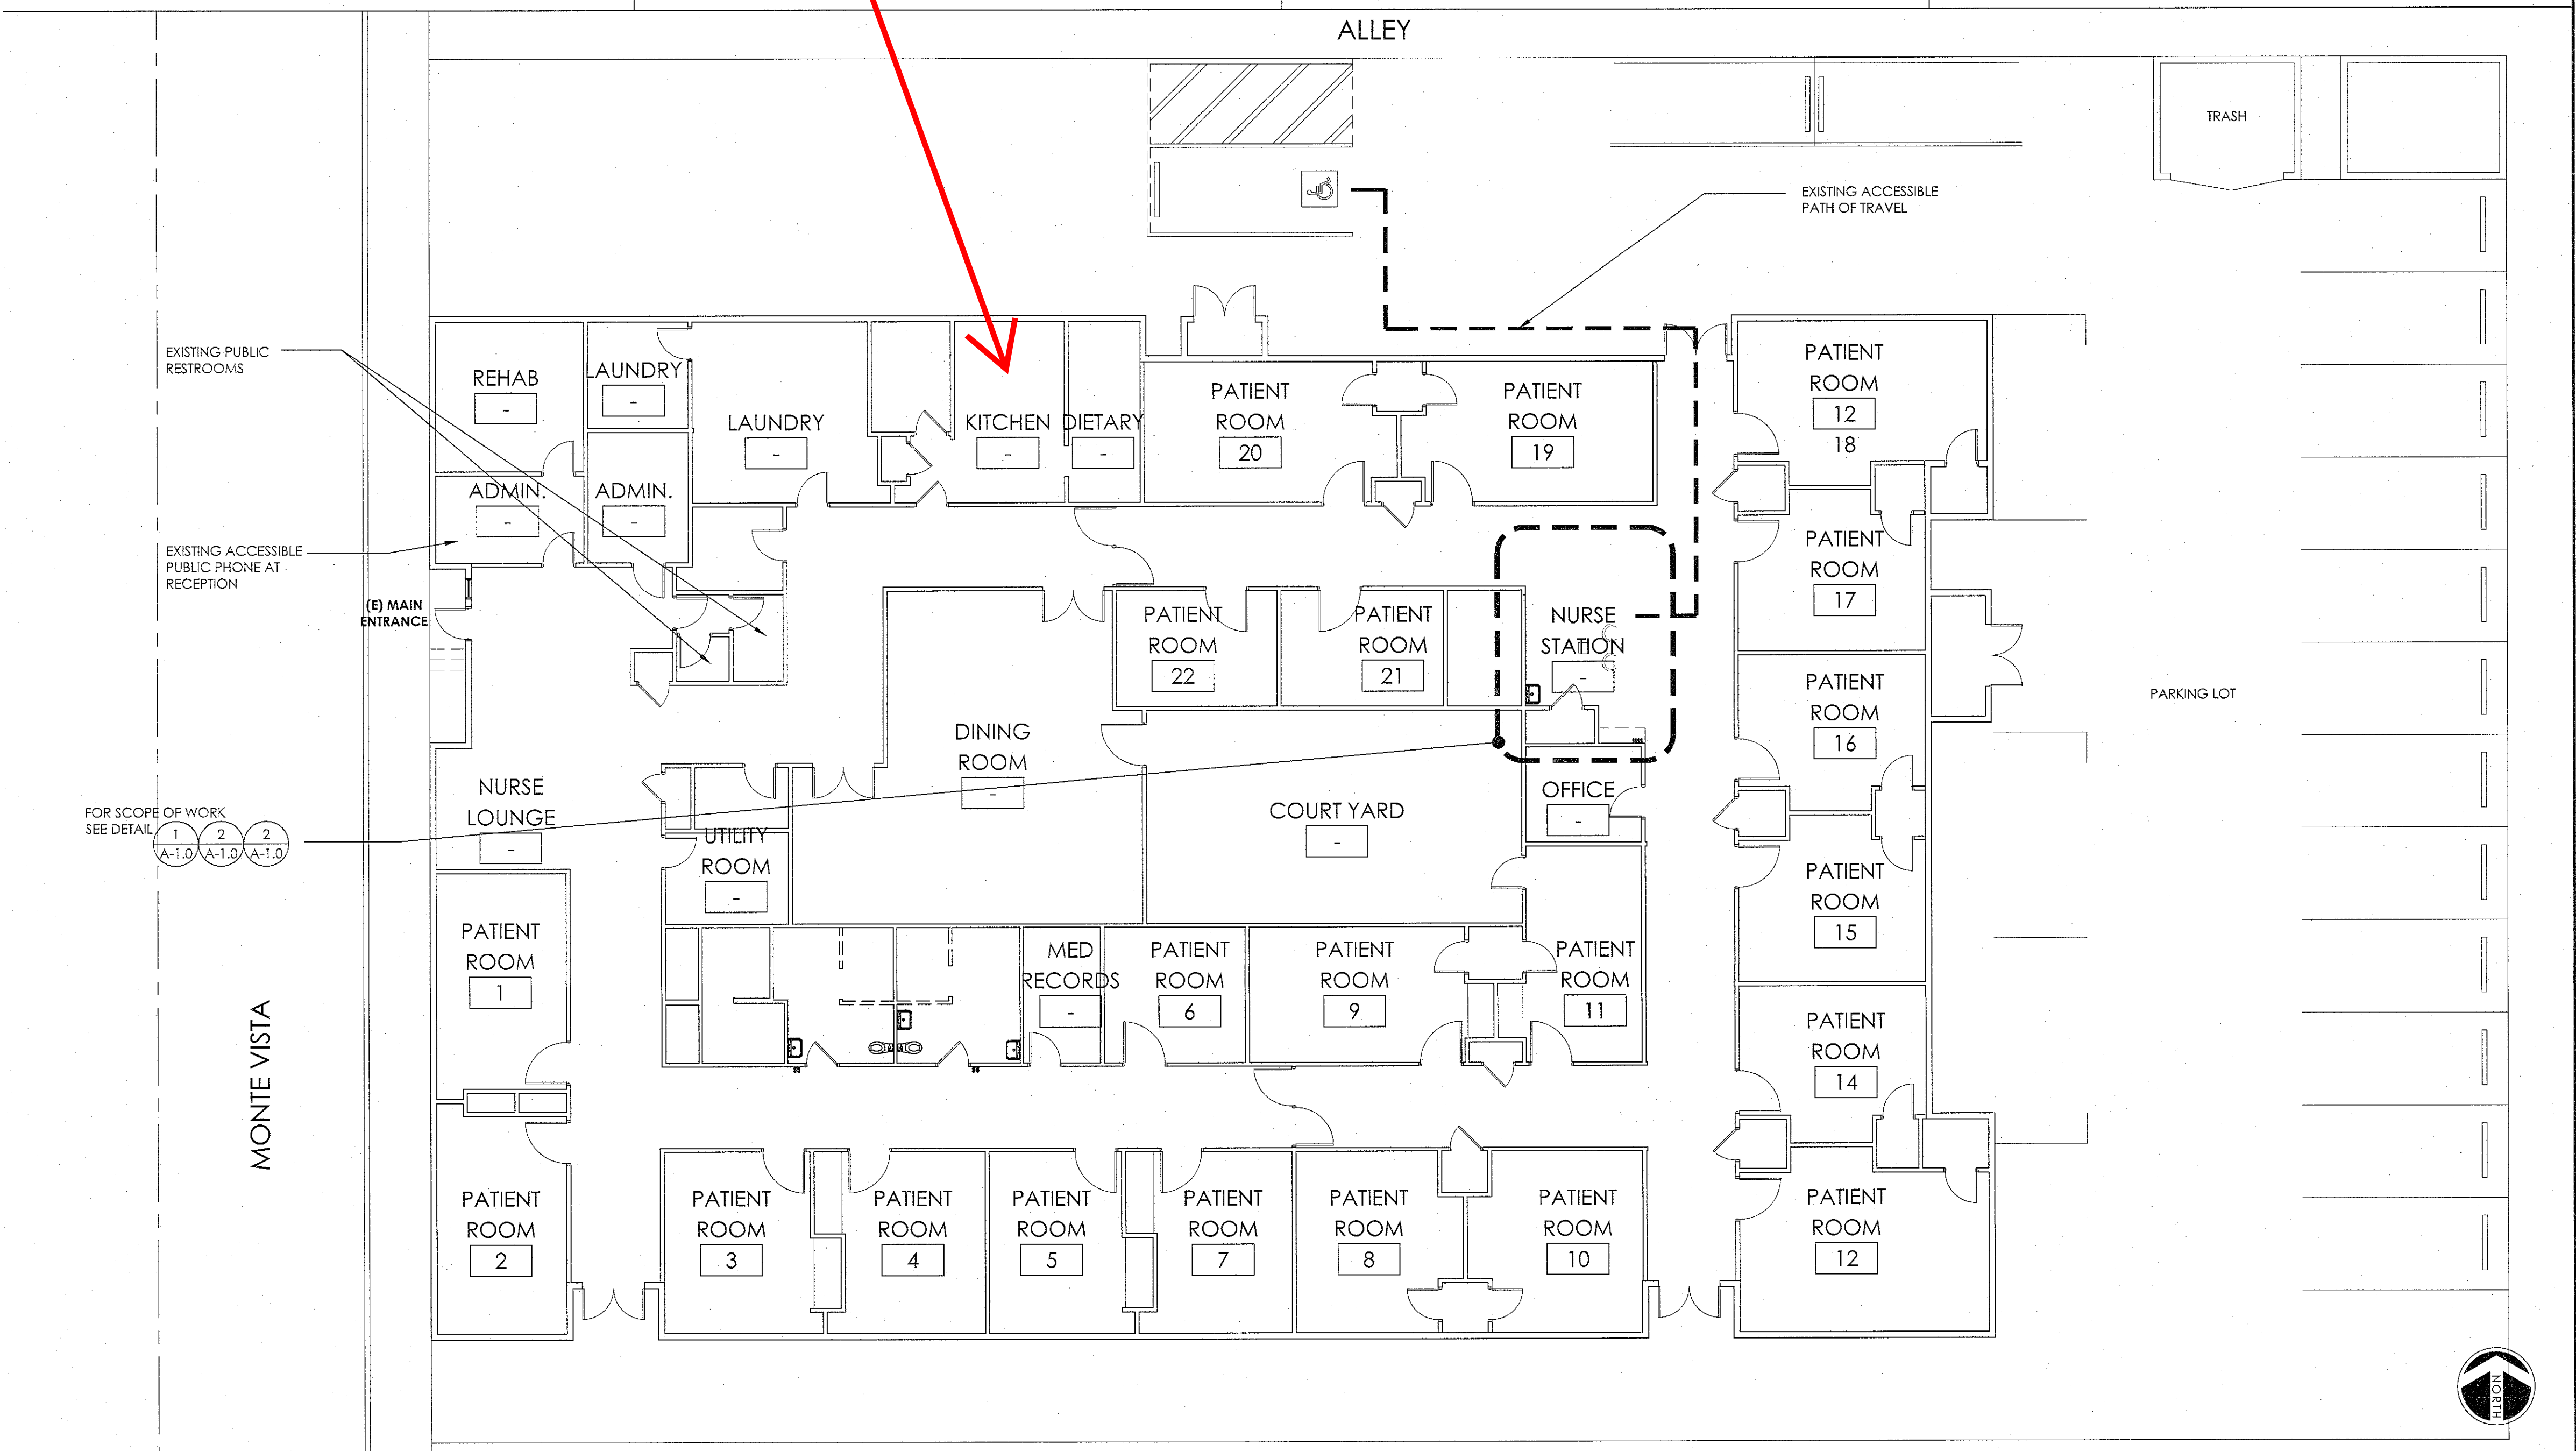

OVERALL SITE PLAN

SCALE
1/32" = 1'-0"