


North Park Post-Acute Facility No. 25811

01/25/2023

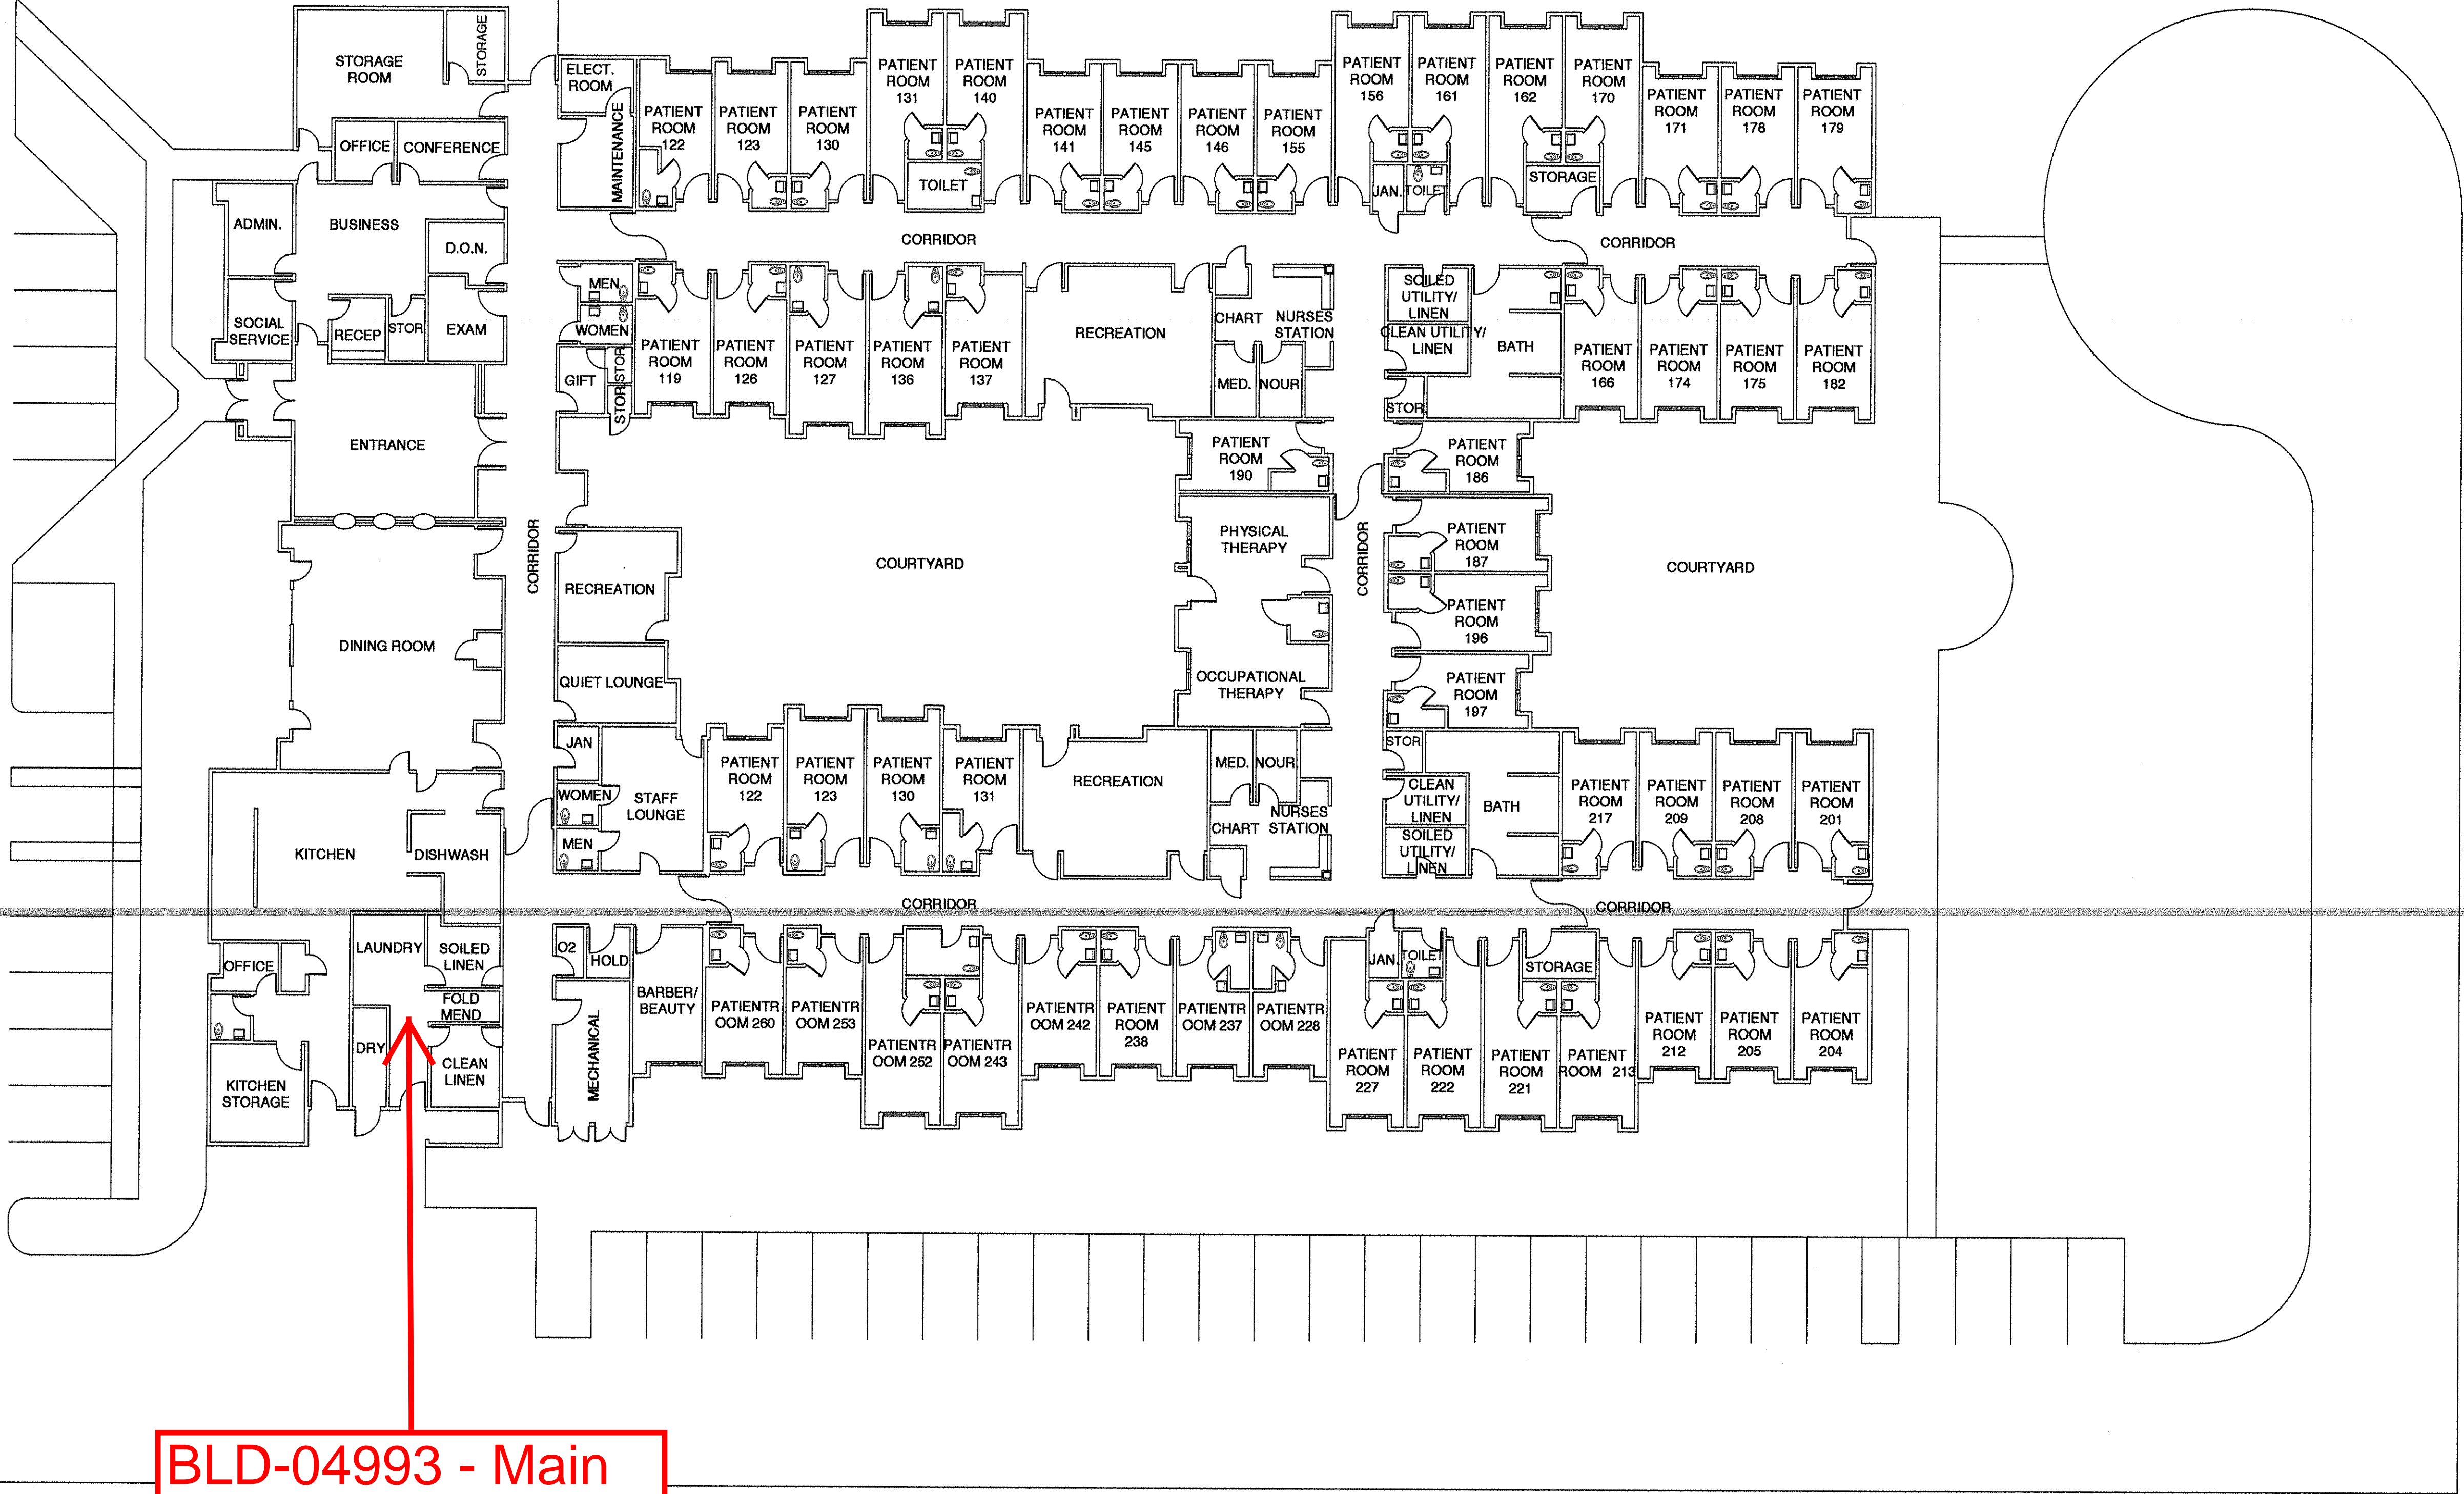

BLD-04993 - Main
Building - Bldg 01

Site Plan

Scale 1/16"=1'-0"

