


BLD-05015 Main Building - Bldg 01

Carmel Mountain Rehabilitation & Healthcare Center
Facility No. 25978 5/25/2023

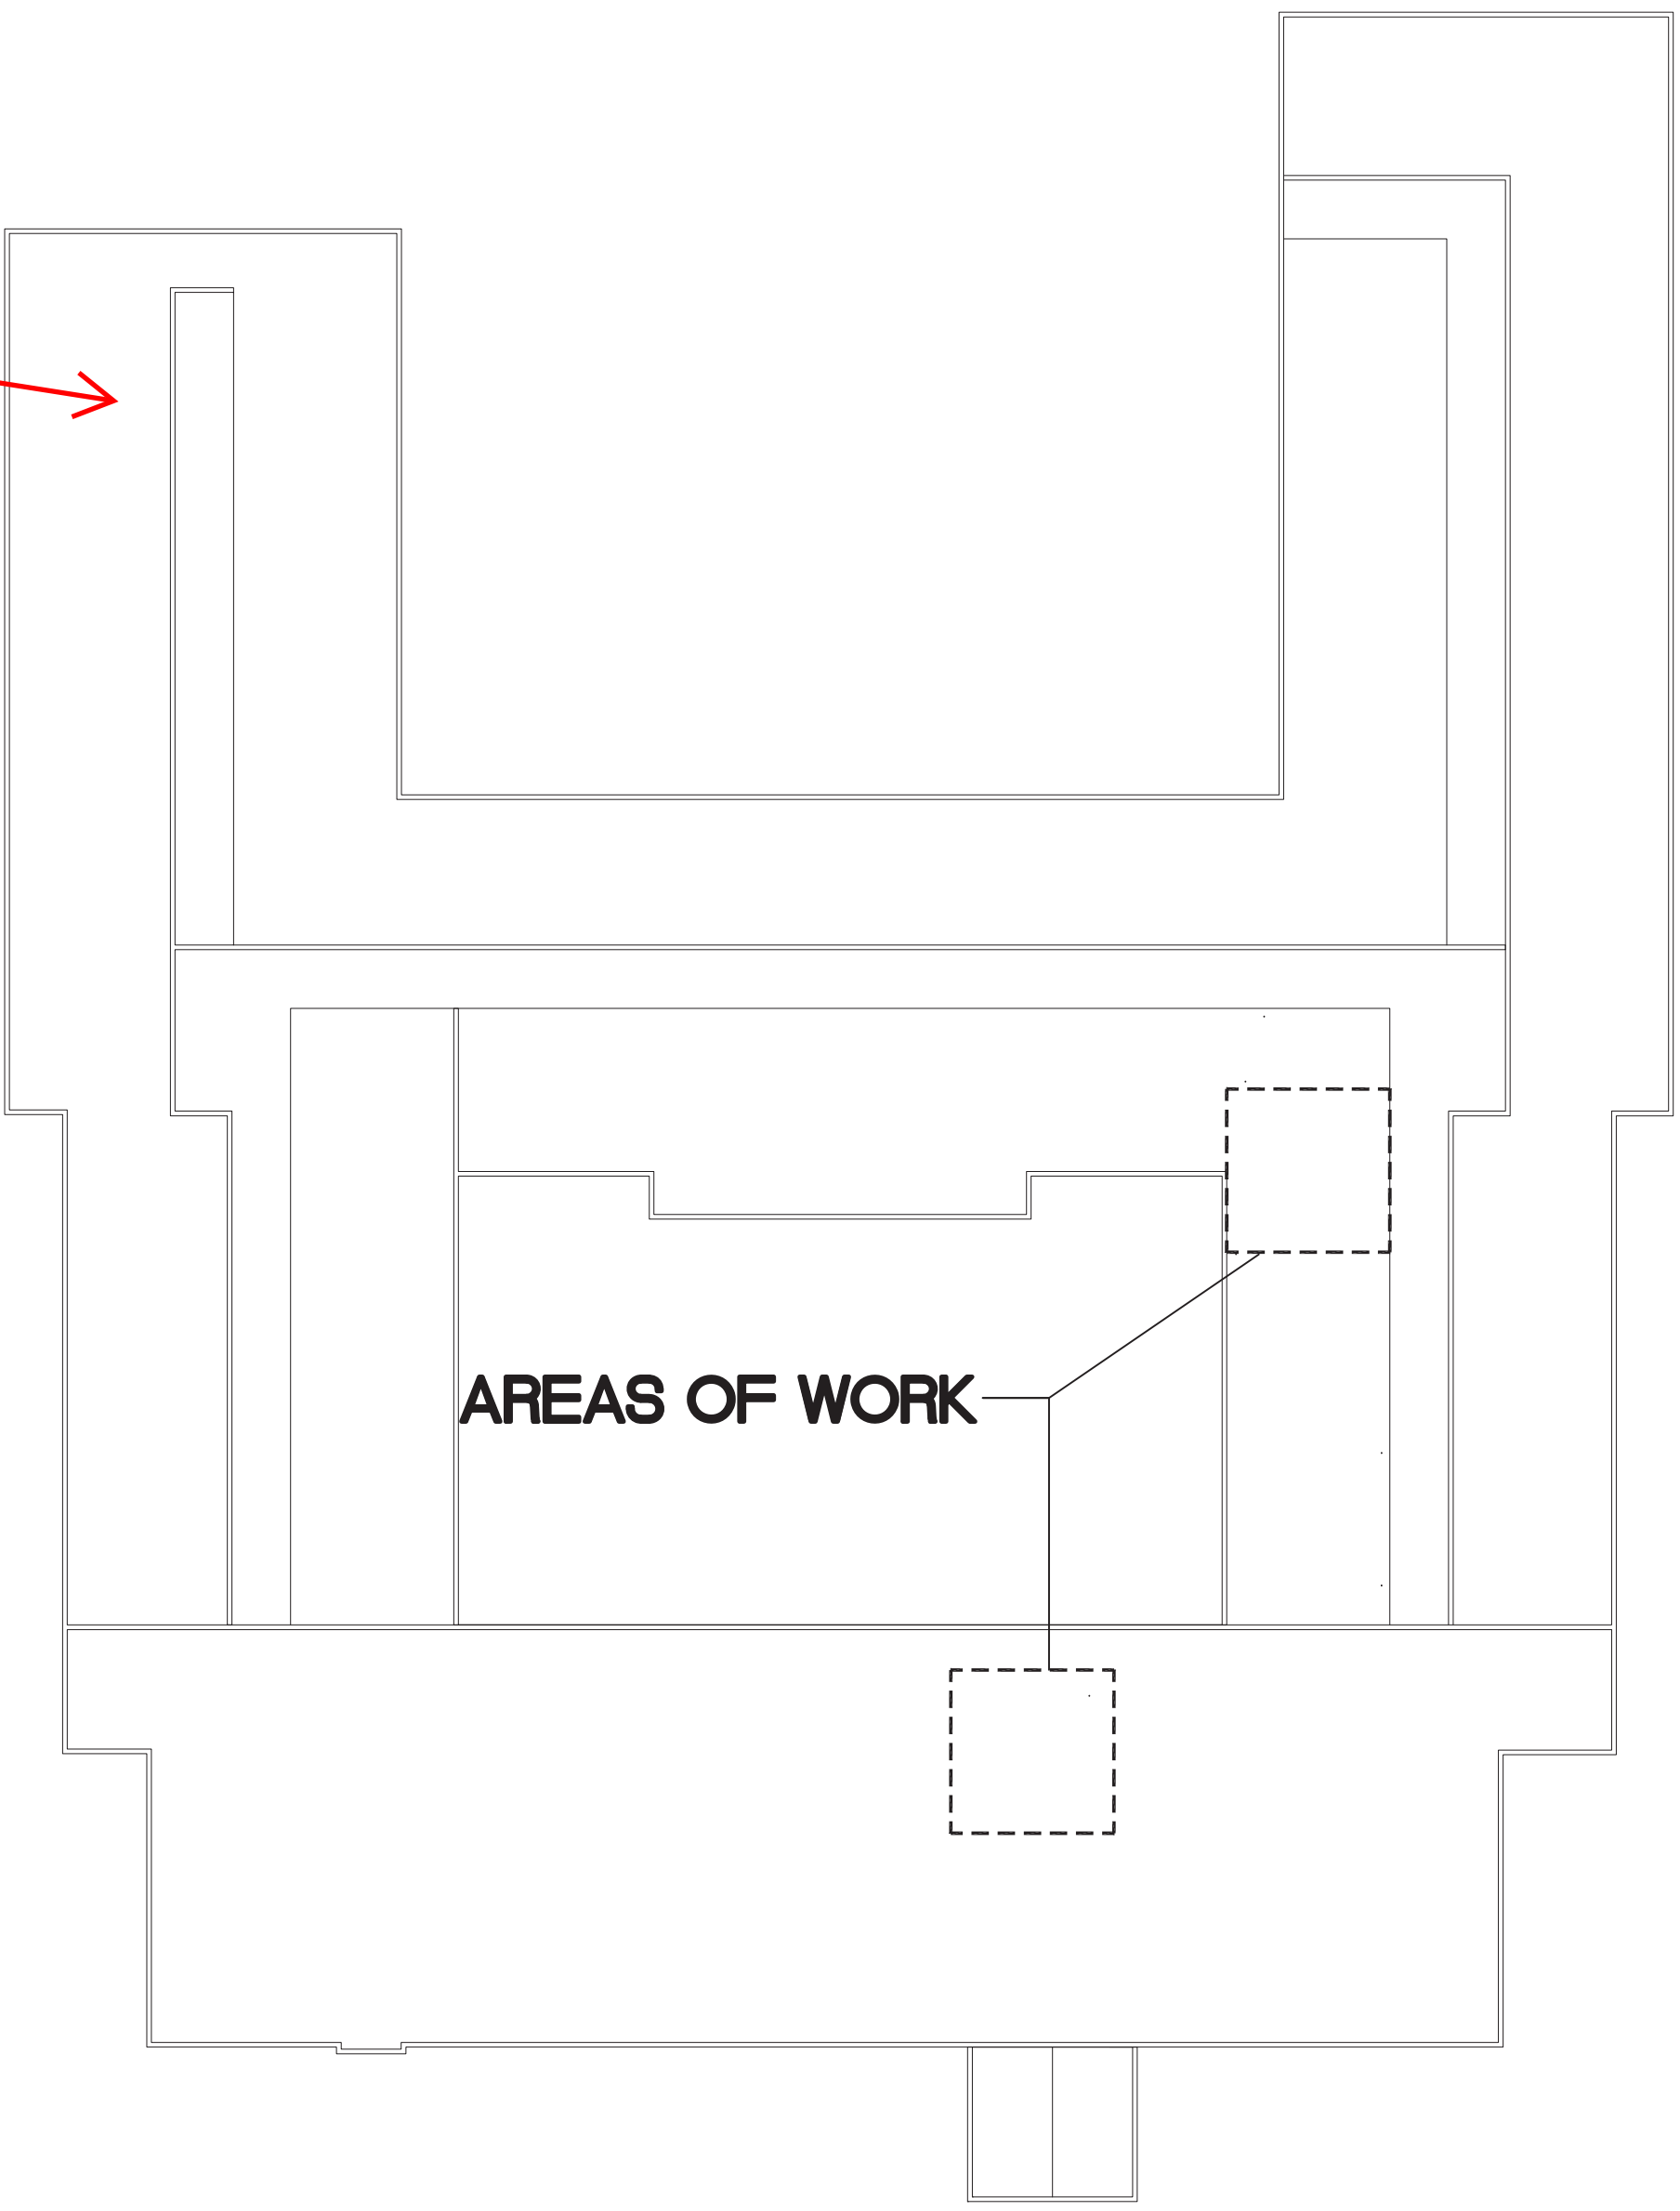

THIS FACILITY IS A POST-ACUTE CARE FACILITY AND DOES NOT
HAVE ANY SUB-ACUTE BEDS OR PATIENTS ON LIFE SUPPORT.

1

SITE PLAN

SCALE: NOT TO SCALE

NORTH

