
OVERALL SITE PLAN

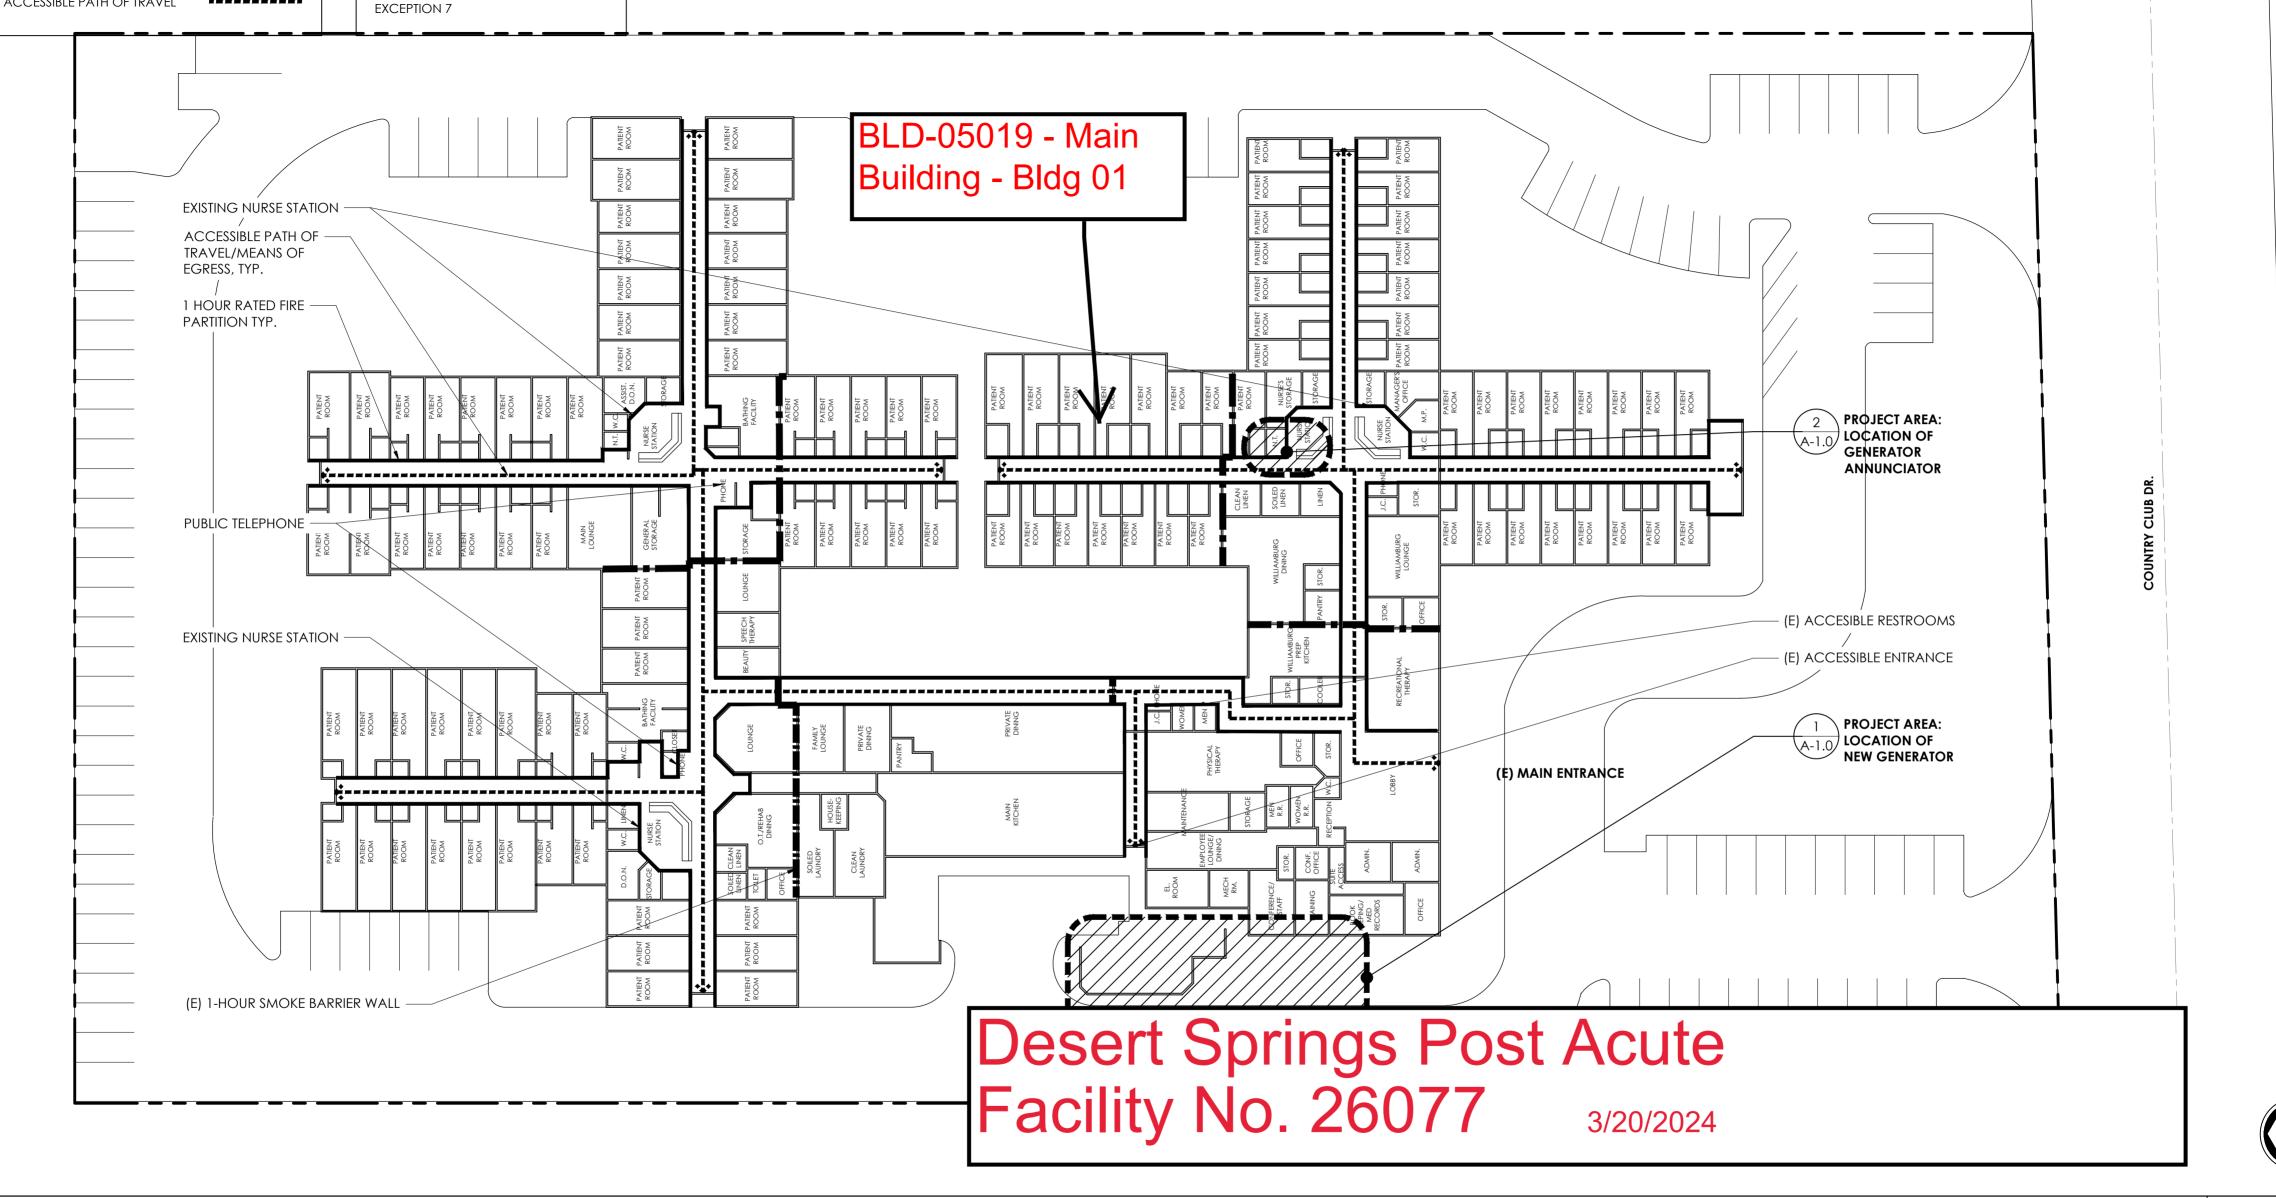

SCALE 1" = 30'-0"

