



Kaweah Health Skilled Nursing Center Facility No. 11139

1/25/2023

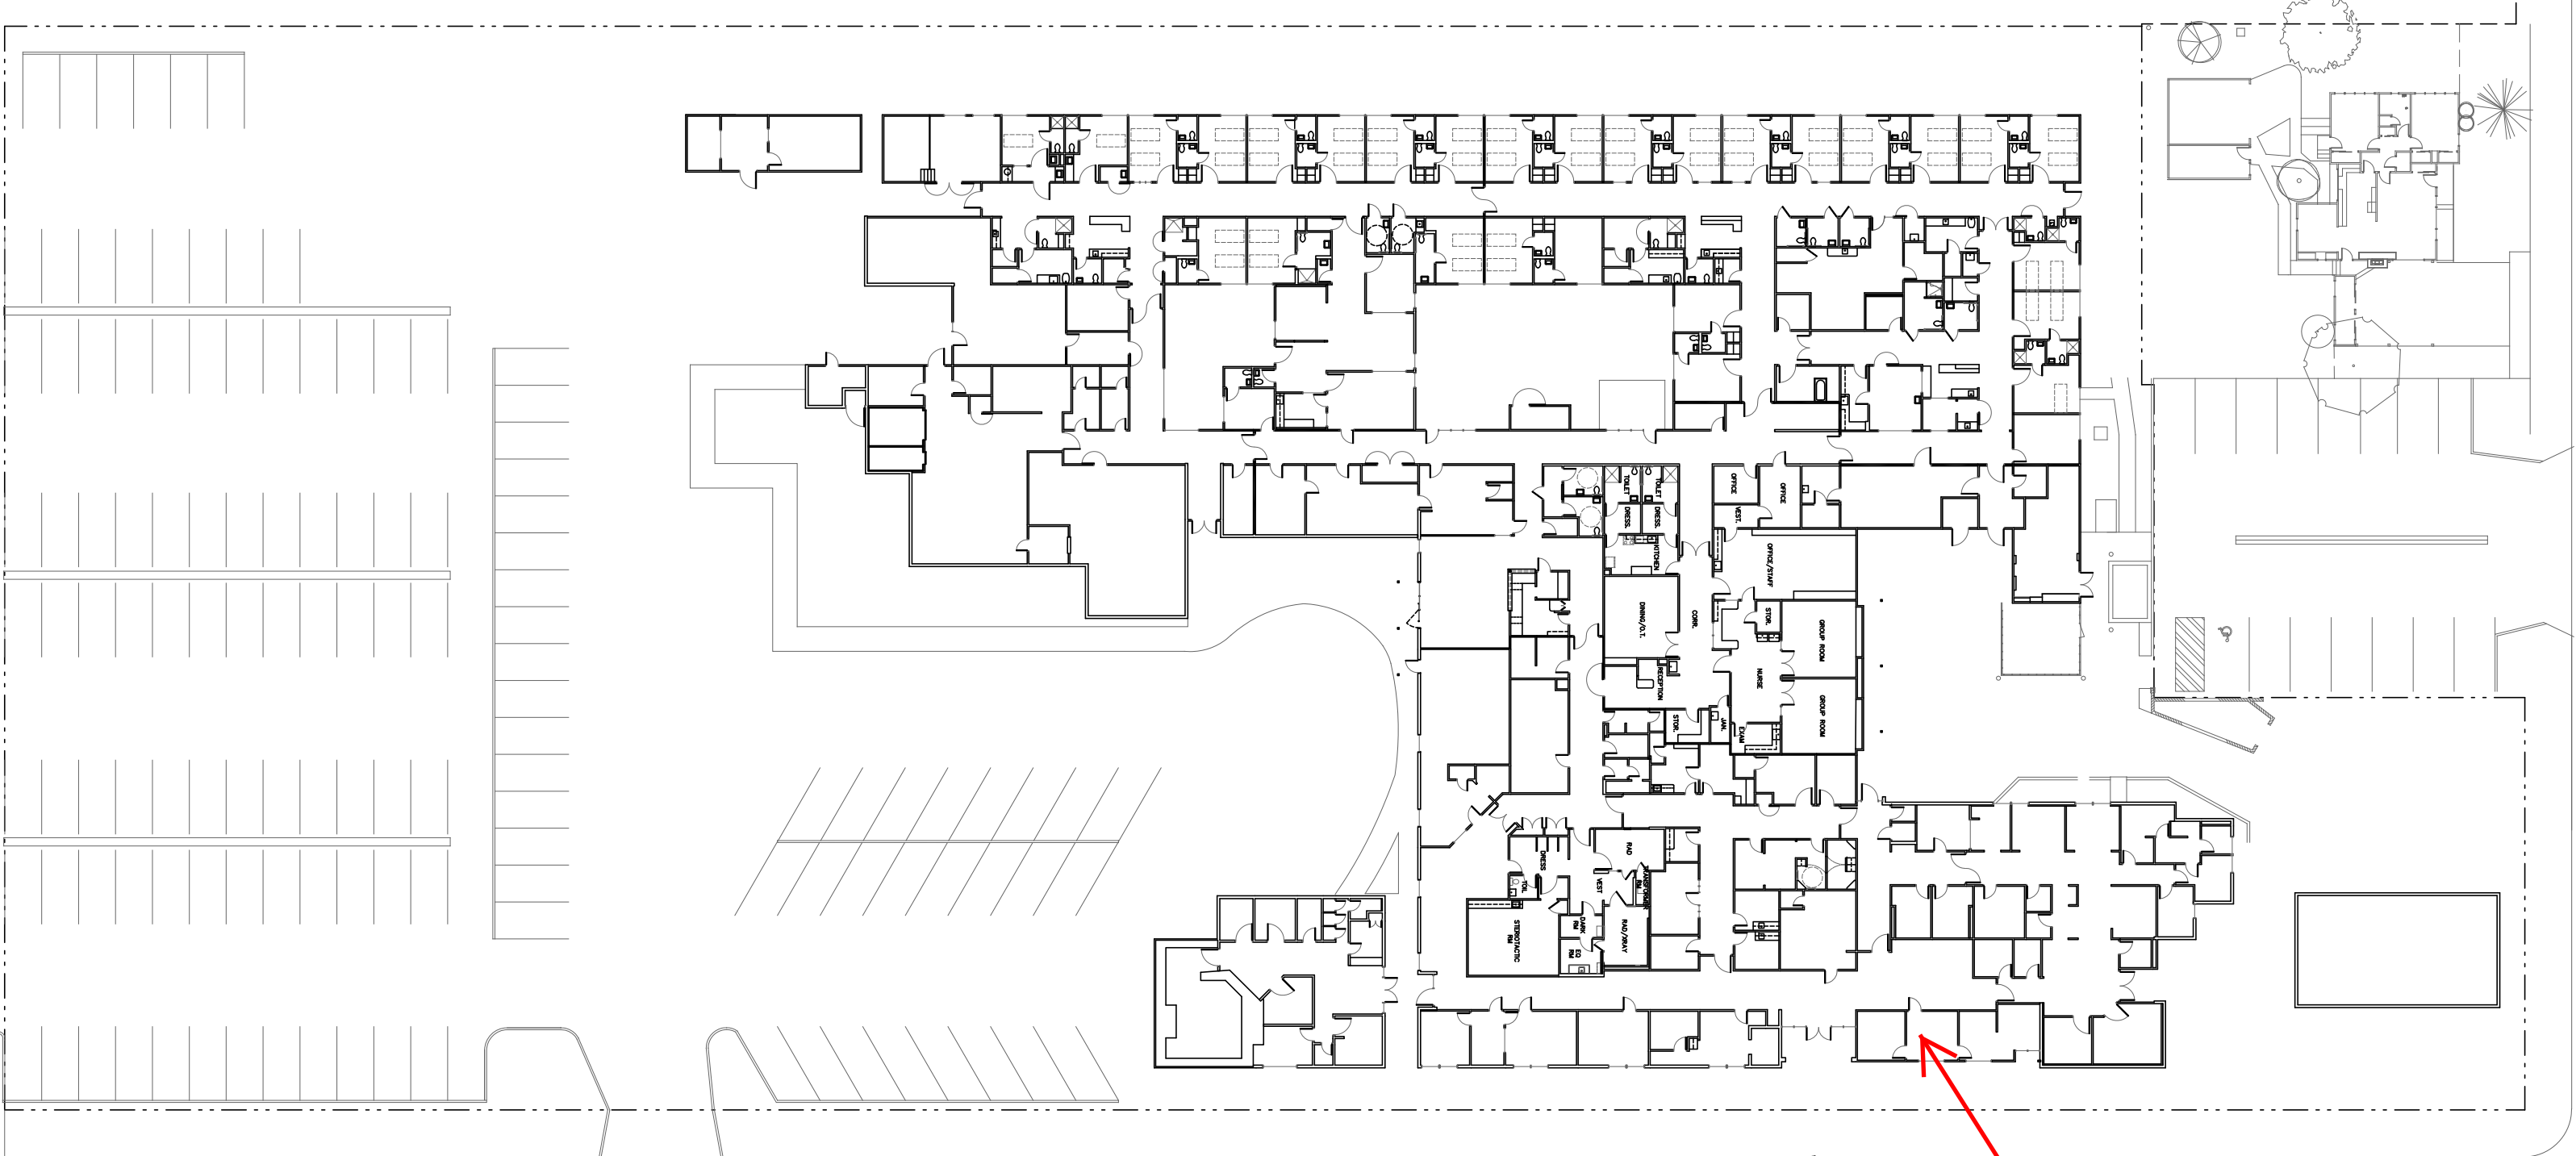

SOUTH CAMPUS EXISTING FLOOR PLAN

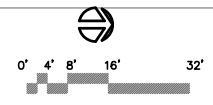

**BLD-05129 - Main
Building - Bldg 01**