


SITE PLAN

Rowntree Gardens
Facility No. 20454

12/5/2023

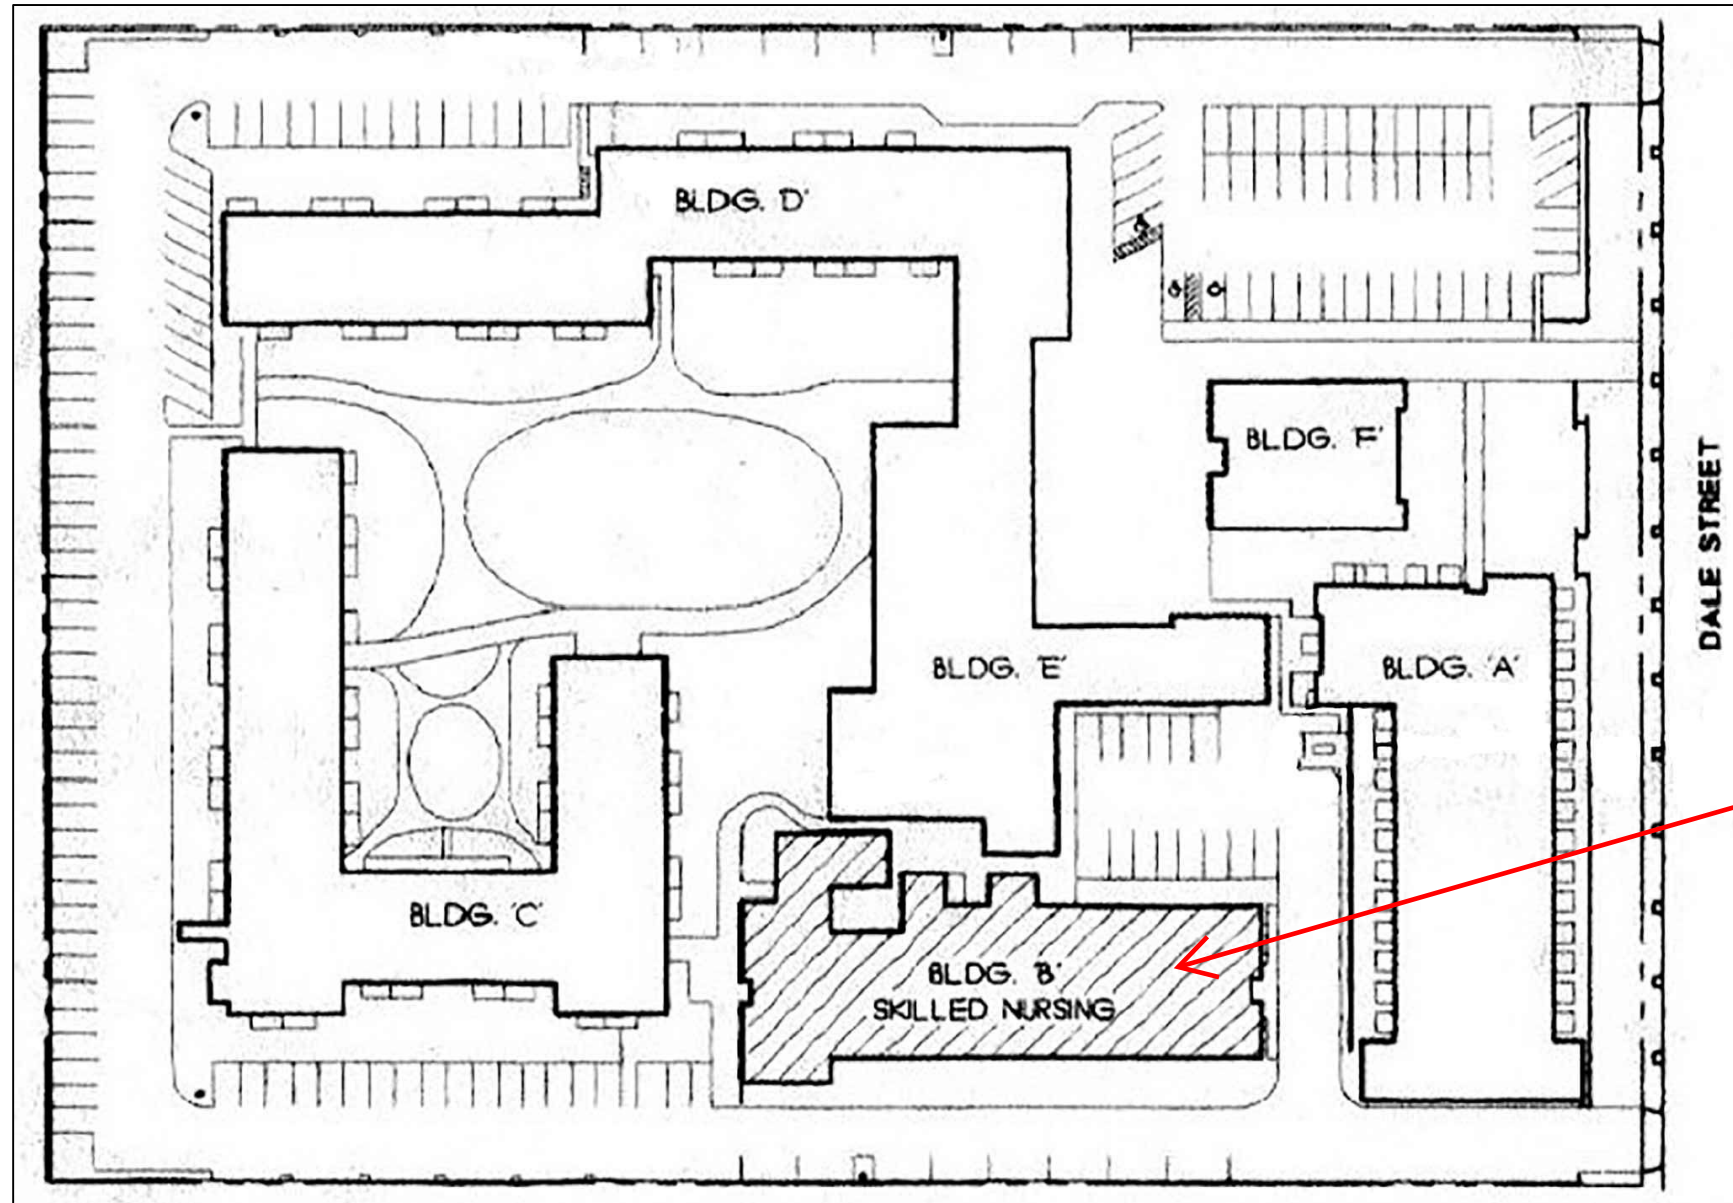

BLD-04057 Main Building - Bldg 01

