


BLD-04064 Main Building -
Bldg 01

MAIN SERVICE
PANEL

EXISTING
GENERATOR

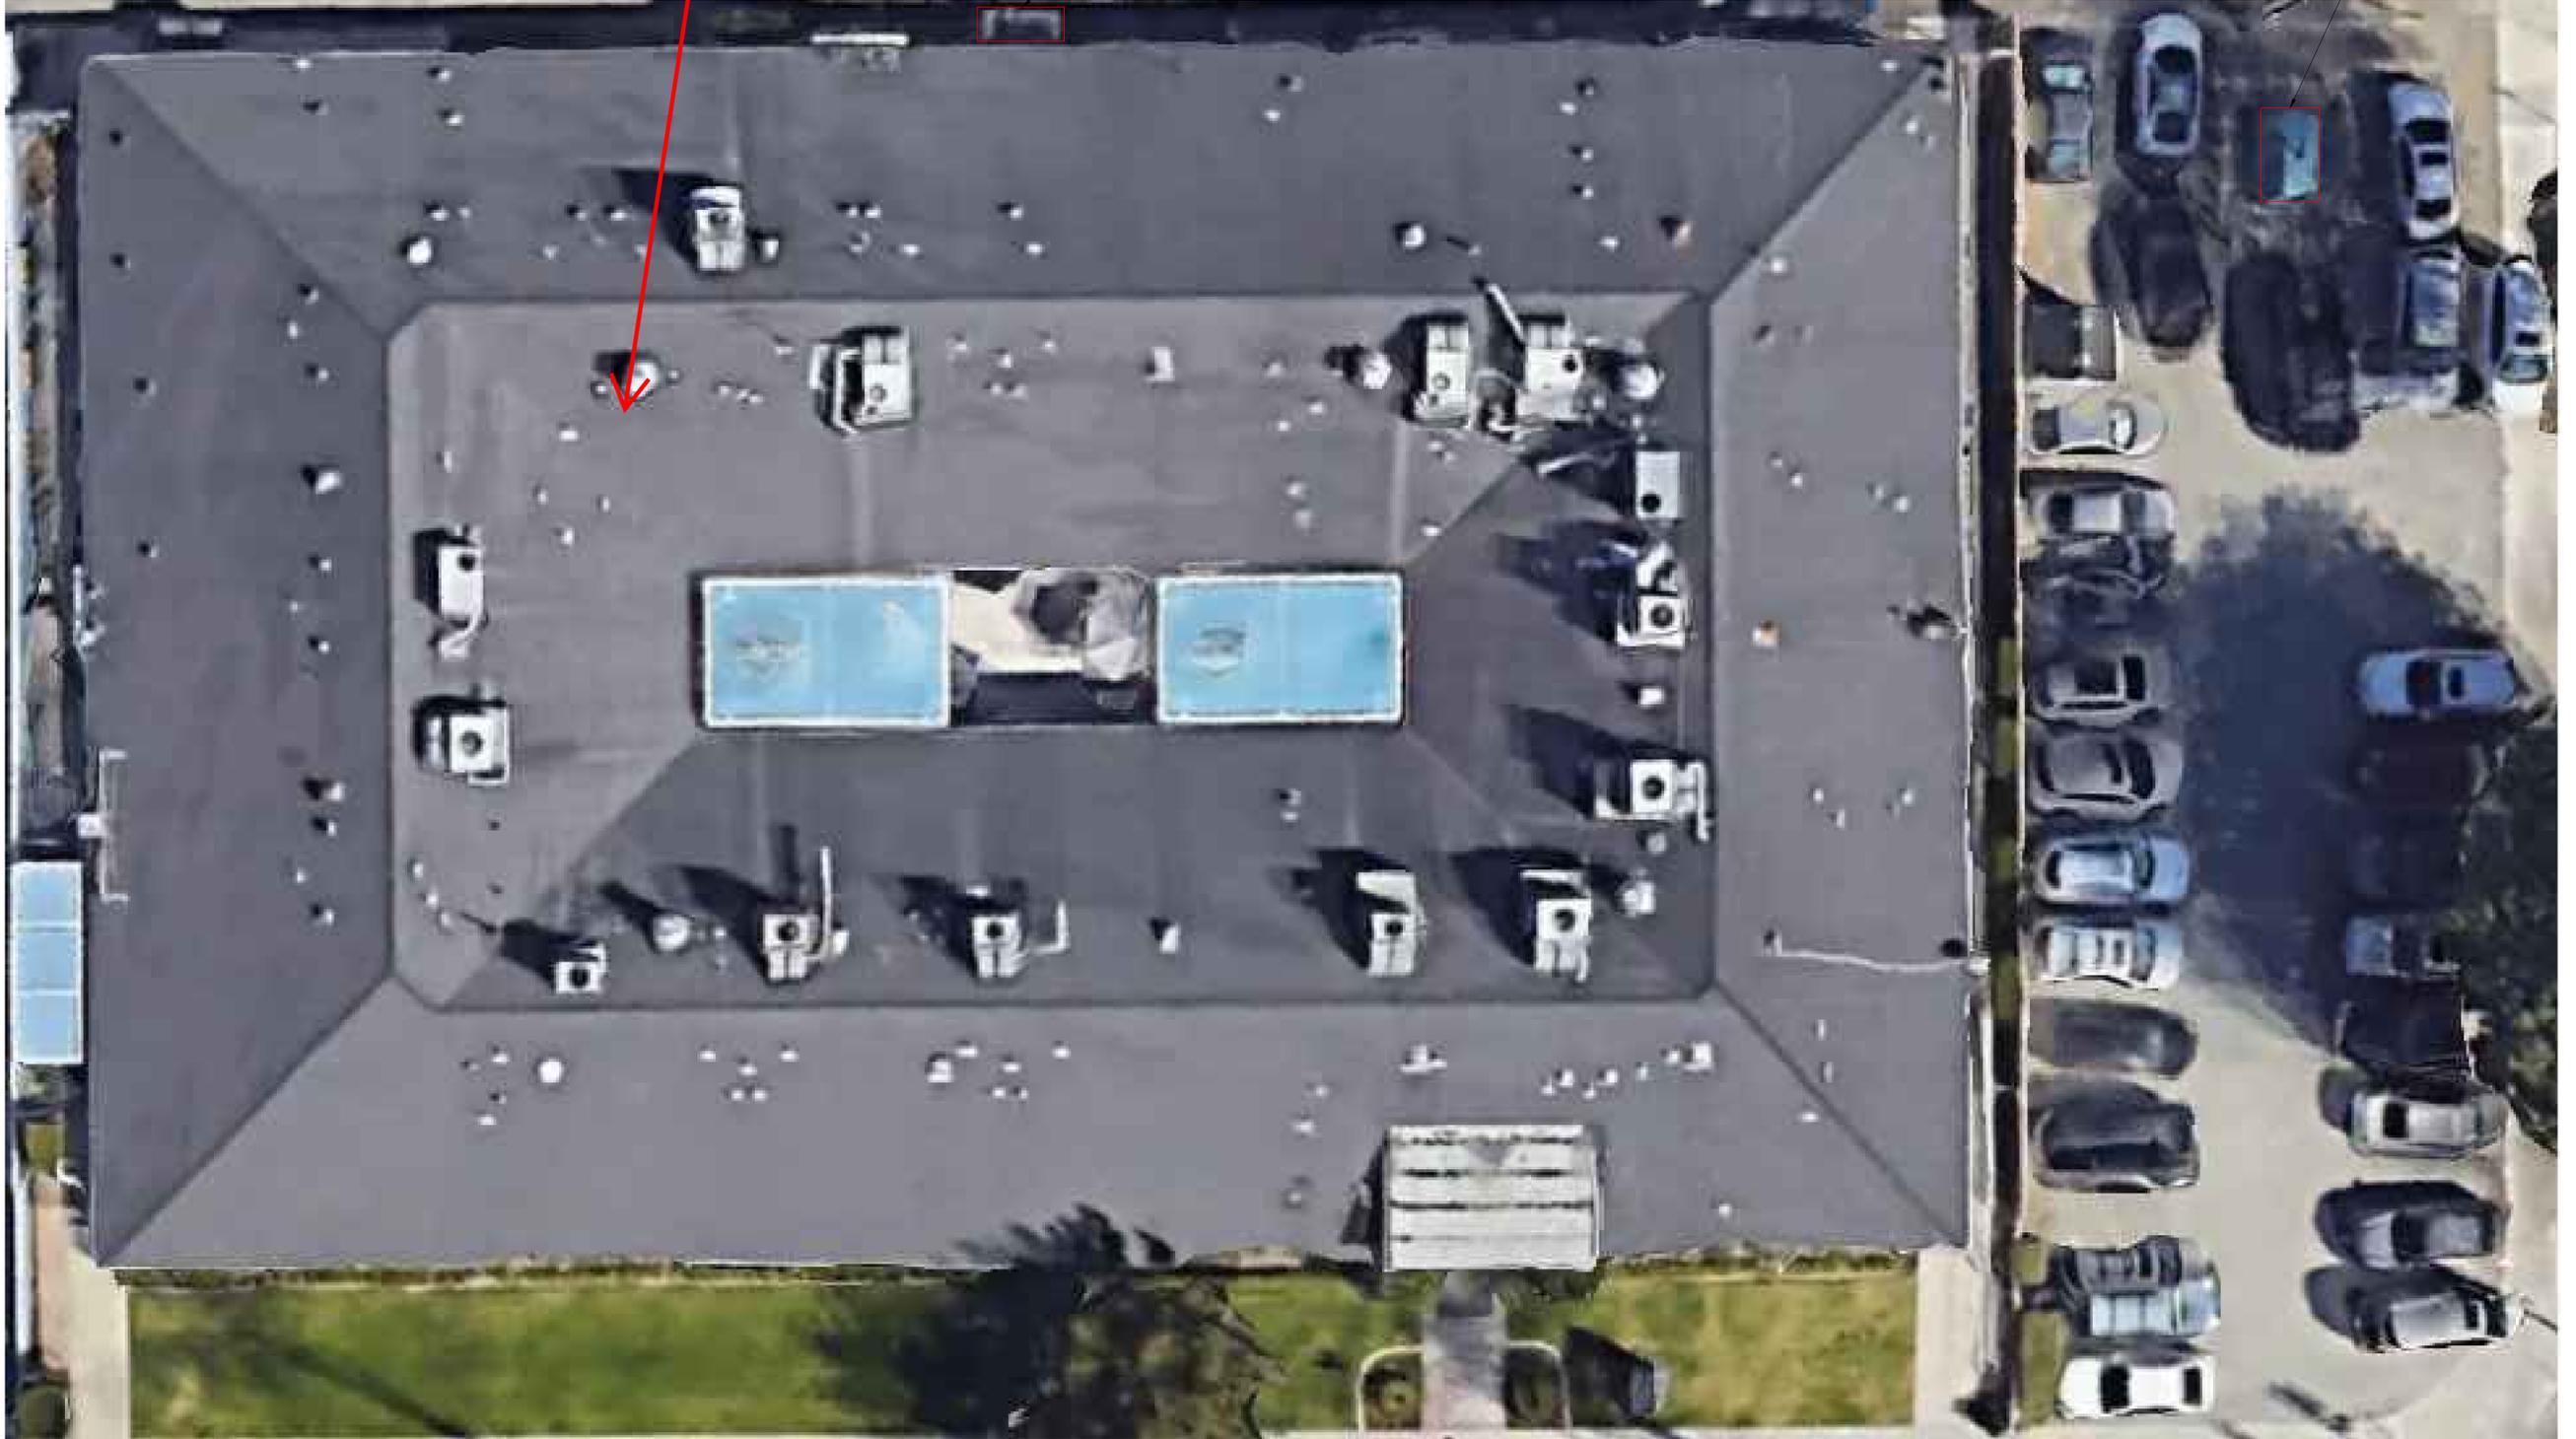

St. Catherine Healthcare
Facility No. 20479
4/16/2025

