



**SOUTH STATION
EXIT**

**CENTRAL STATION
EXIT**

**NORTH STATION
EXIT**

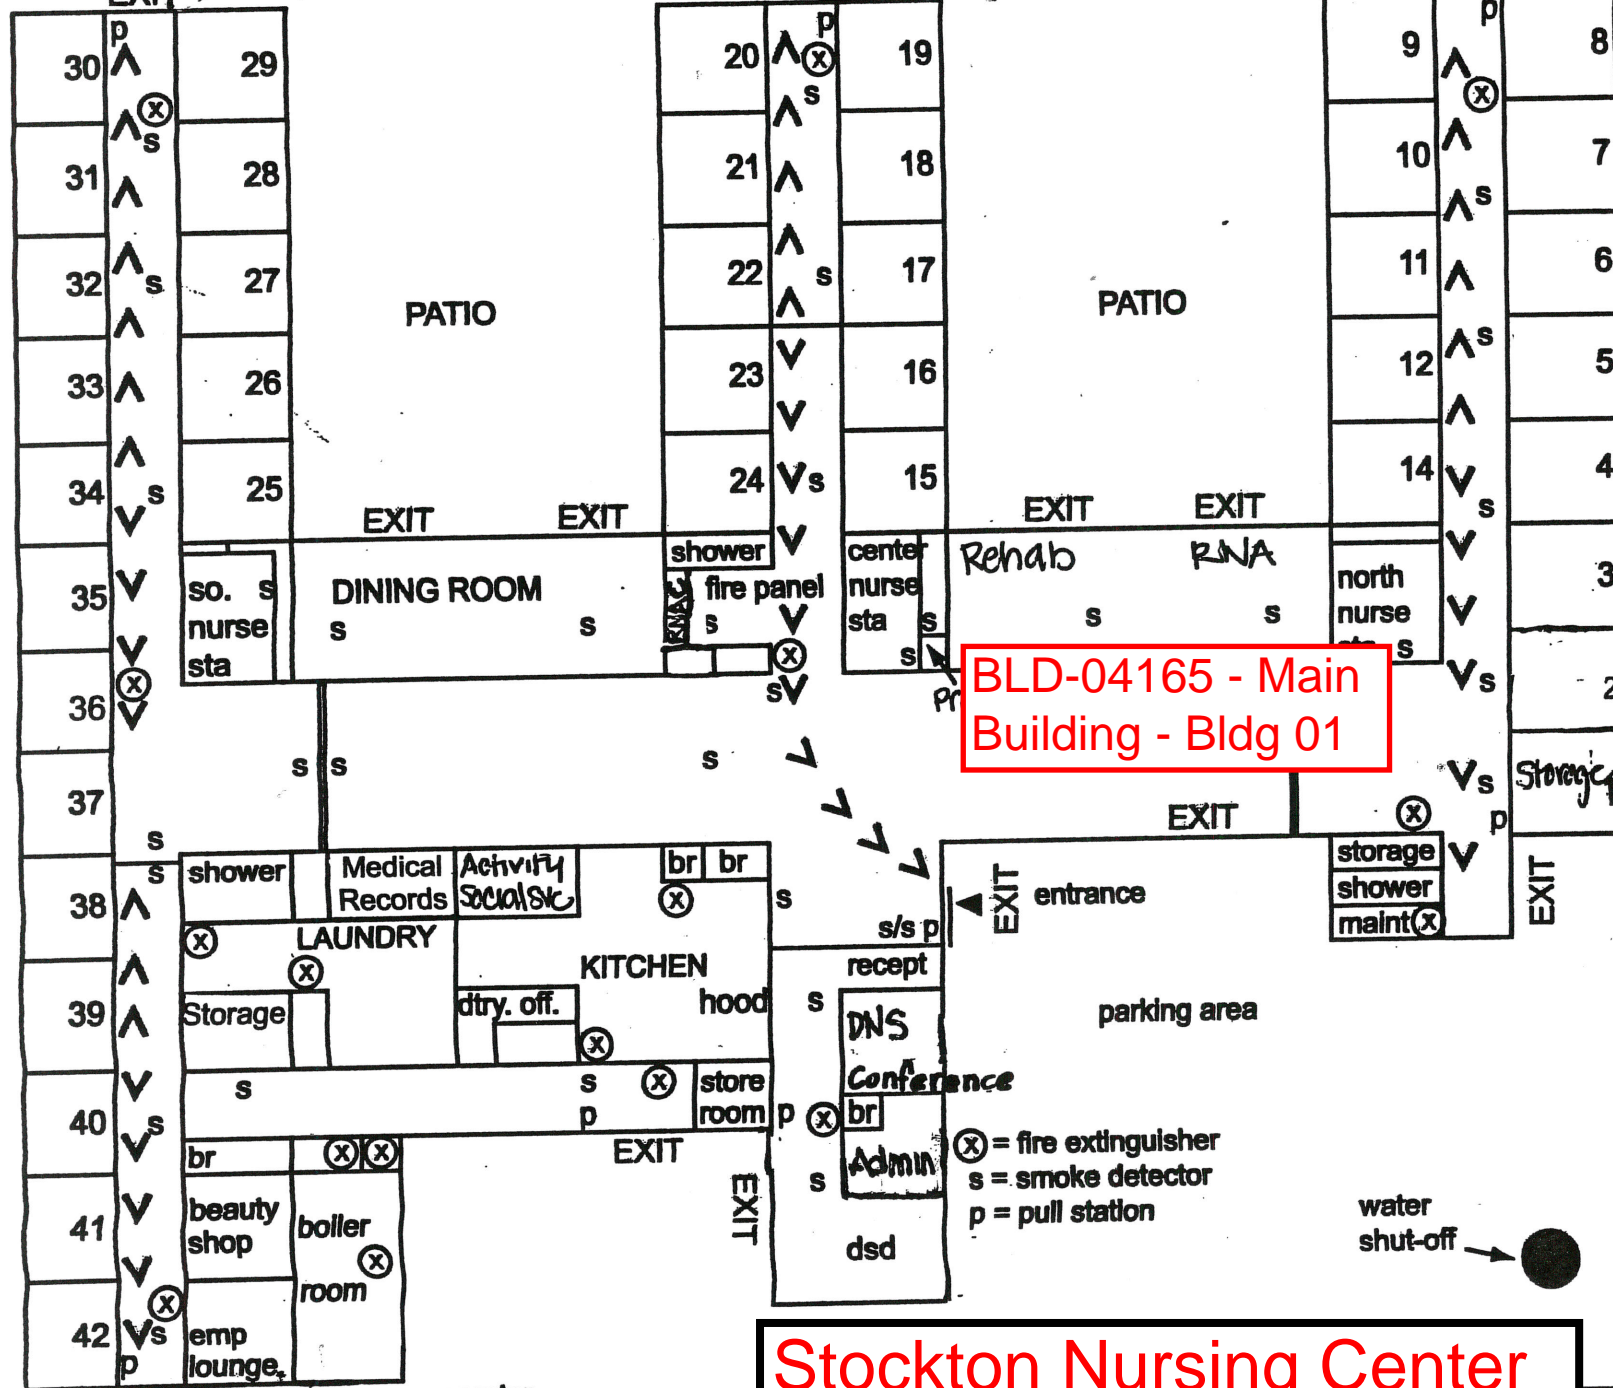

**BLD-04165 - Main
Building - Bldg 01**

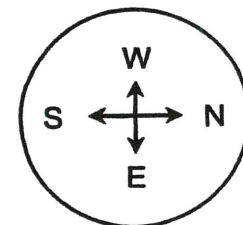

**Stockton Nursing Center
Facility No. 20739**

01/05/21

STATION ROUTE

Electric Main
shut-off