


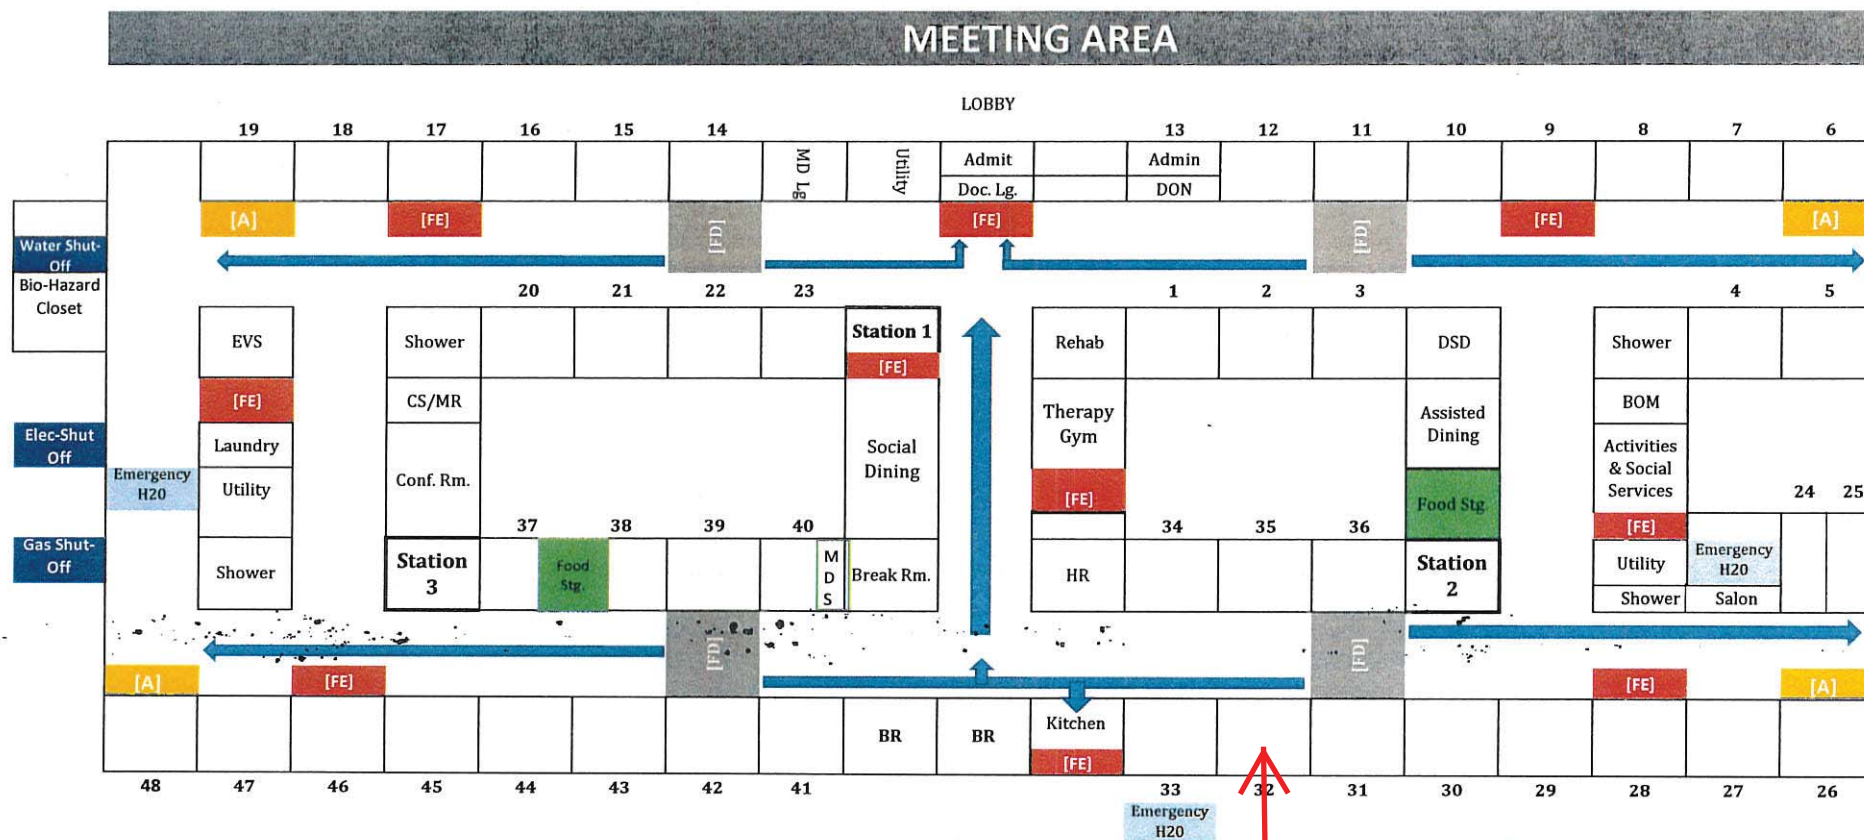

KEY			
[A]	Fire Alarm Boxes	[FD]	Fire Door
[FE]	Fire Extinguisher	[SO]	Shut off Switch/Valve

EVACUATION PLAN



Park View Post Acute
Facility No. 21074
08/24/16