


# Princeton Manor Healthcare Center, LLC

## Facility No. 21368

5/4/18

BLD-04371 - Main  
Building - Bldg 01

### VICINITY MAP

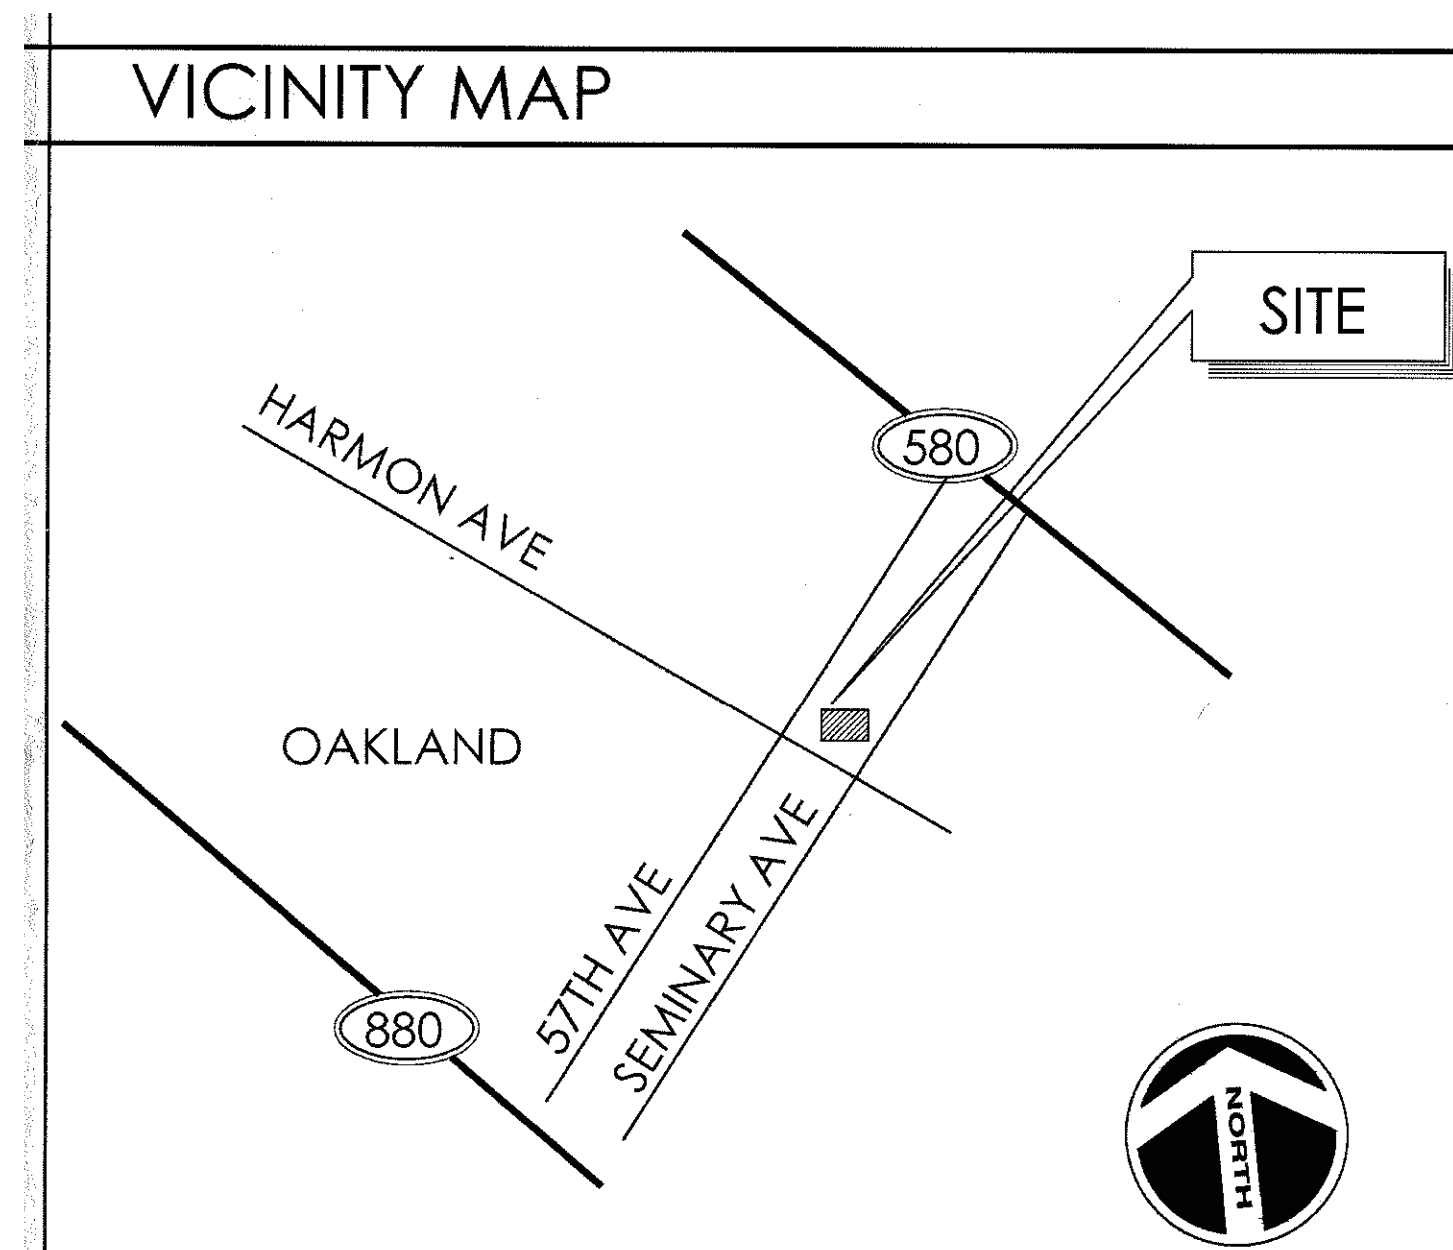

### SITE PLAN

NOTE: PER CBC 11B-202.4 (EXCEPTION 7)  
THIS PROJECT IS EXEMPT FROM ADDITIONAL  
ACCESSIBILITY REQUIREMENTS

1 HR RATED FIRE PARTITION, TYP.


1 HR RATED SMOKE BARRIER, TYP.

(E) ACCESSIBLE PATH OF TRAVEL/  
MEANS OF EGRESS

(E) ACCESSIBLE ENTRANCE

LOCATION OF NEW KIOSK AND  
RECEPTACLE (TOTAL OF 5), SEE  
DETAIL 2/A-1.0

MAIN SWITCH GEAR, ATS, AND  
PANEL ECB

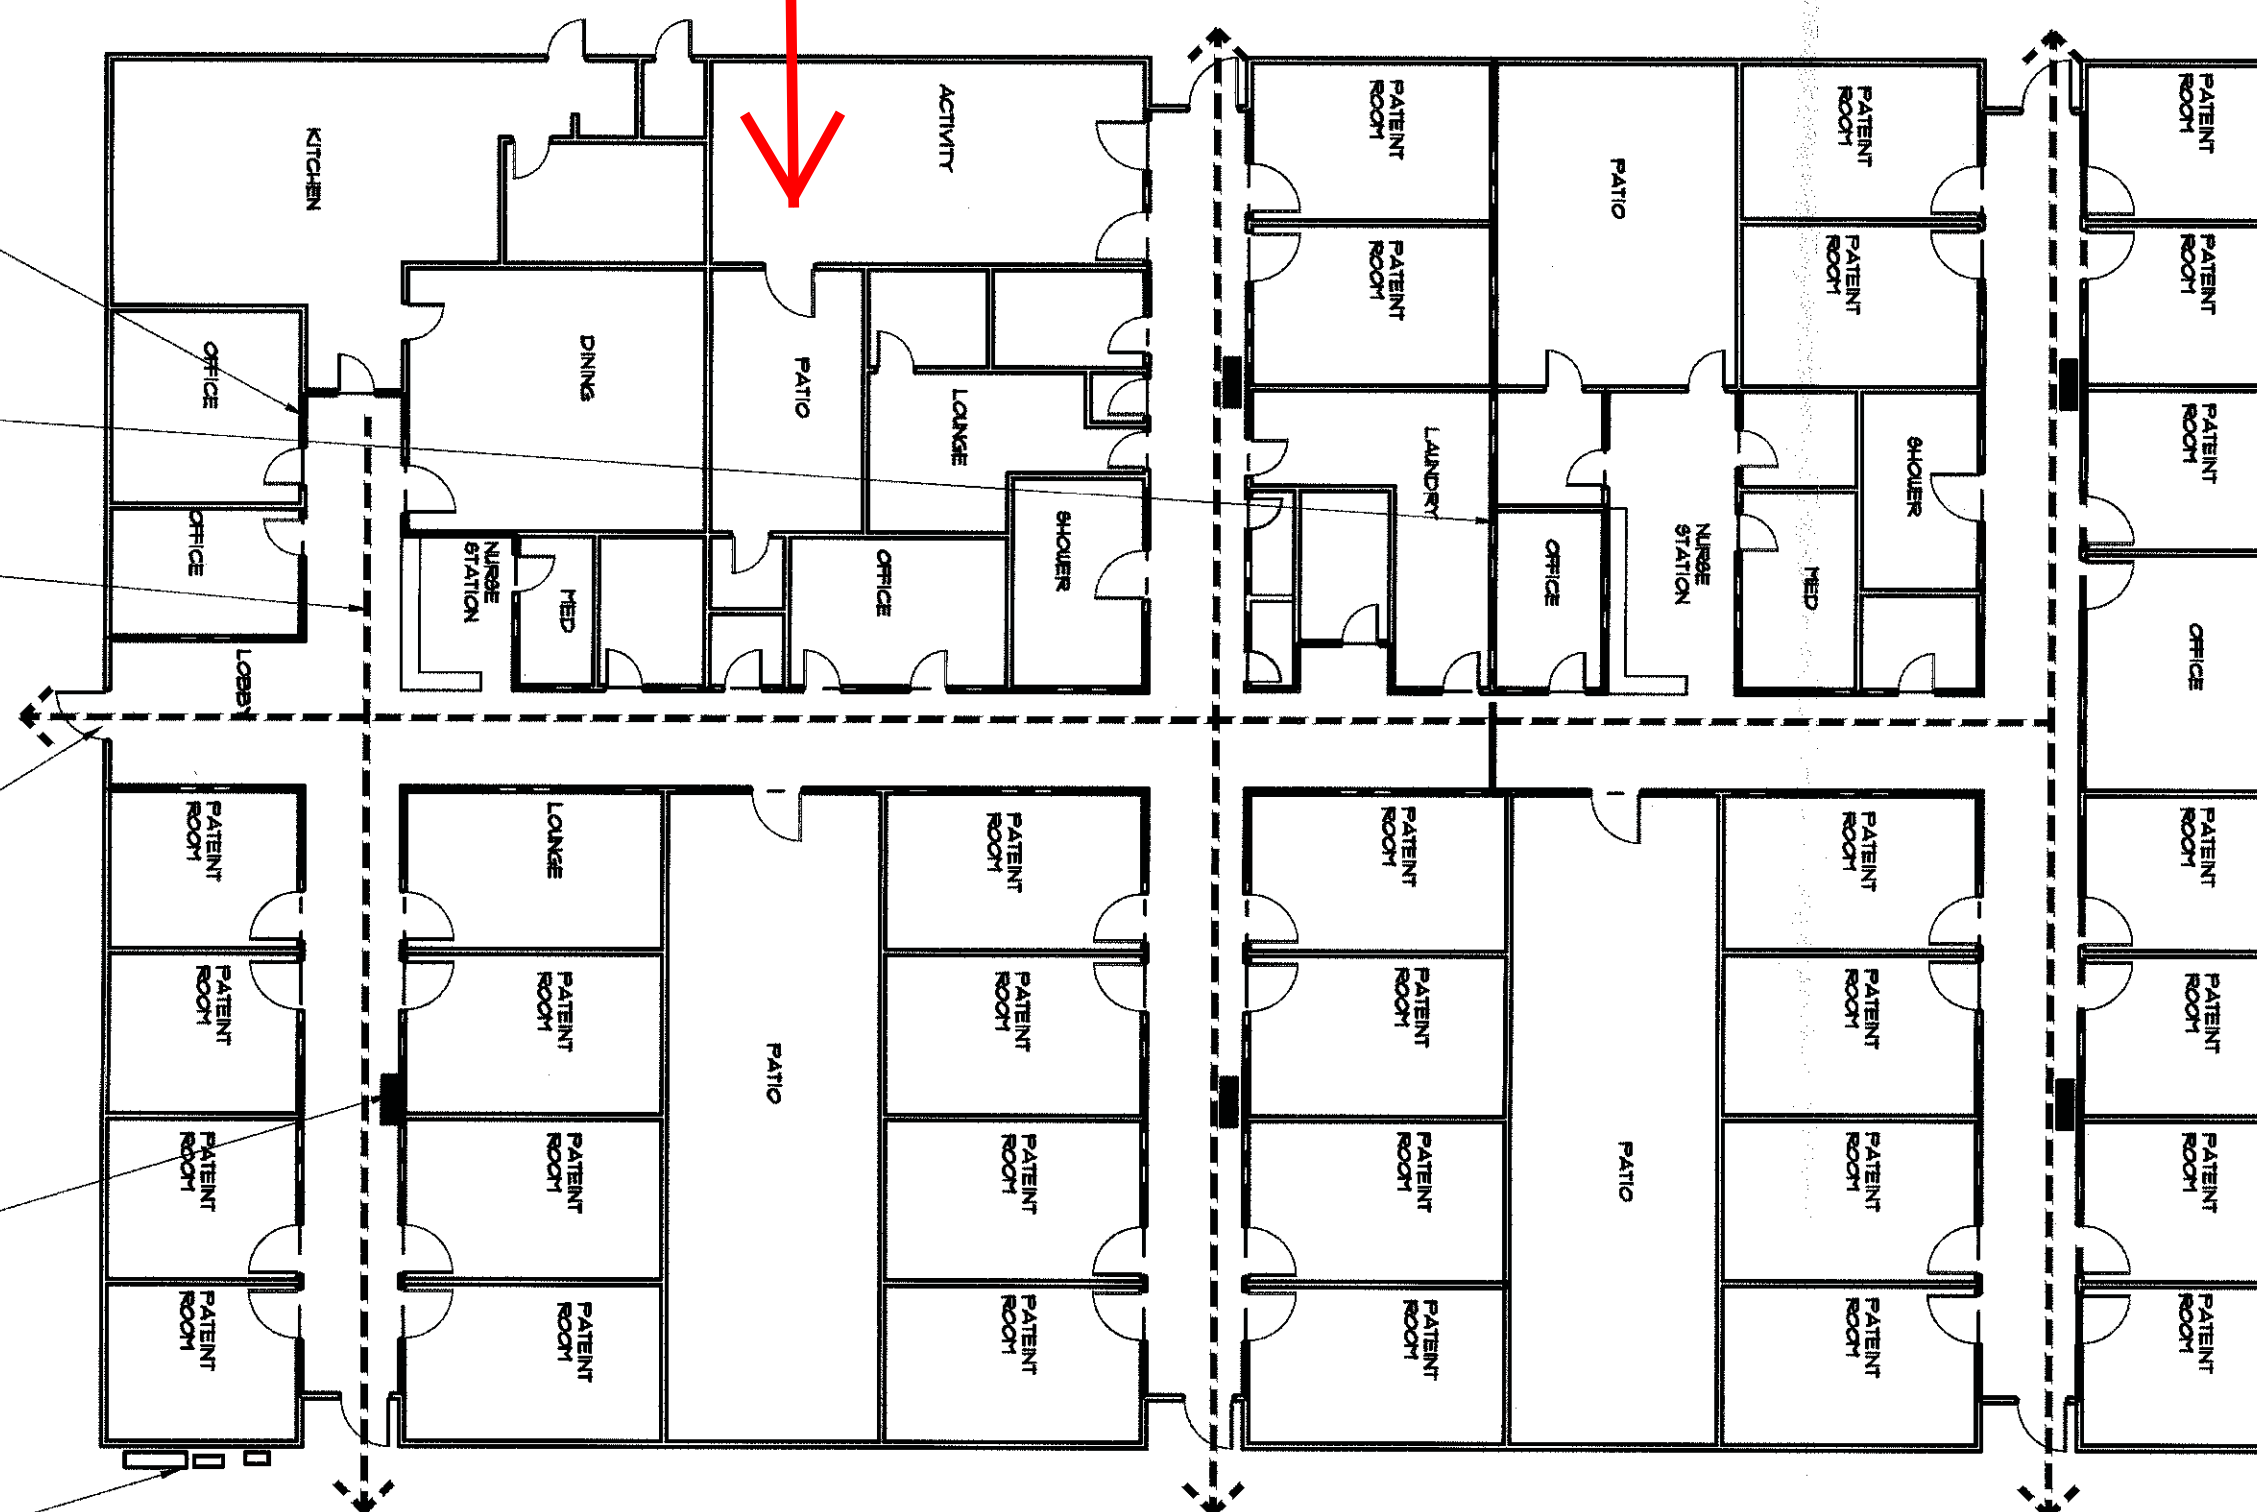

OSHDP/FDD-Field Review Tracking									
Project:									
PAID:									
ACC:									
Architectural	A	AC	D	X					Refer
Mechanical	A	AC	D	X					Refer
Electrical	A	AC	D	X					Refer
DSE:									
Structural	A	AC	D	X					Refer
PLSC:									
Fire Life Safety	A	AC	D	X					Refer

