


**BLD-04402 Main Building
- Bldg 01**

SAWTELLE BOULEVARD

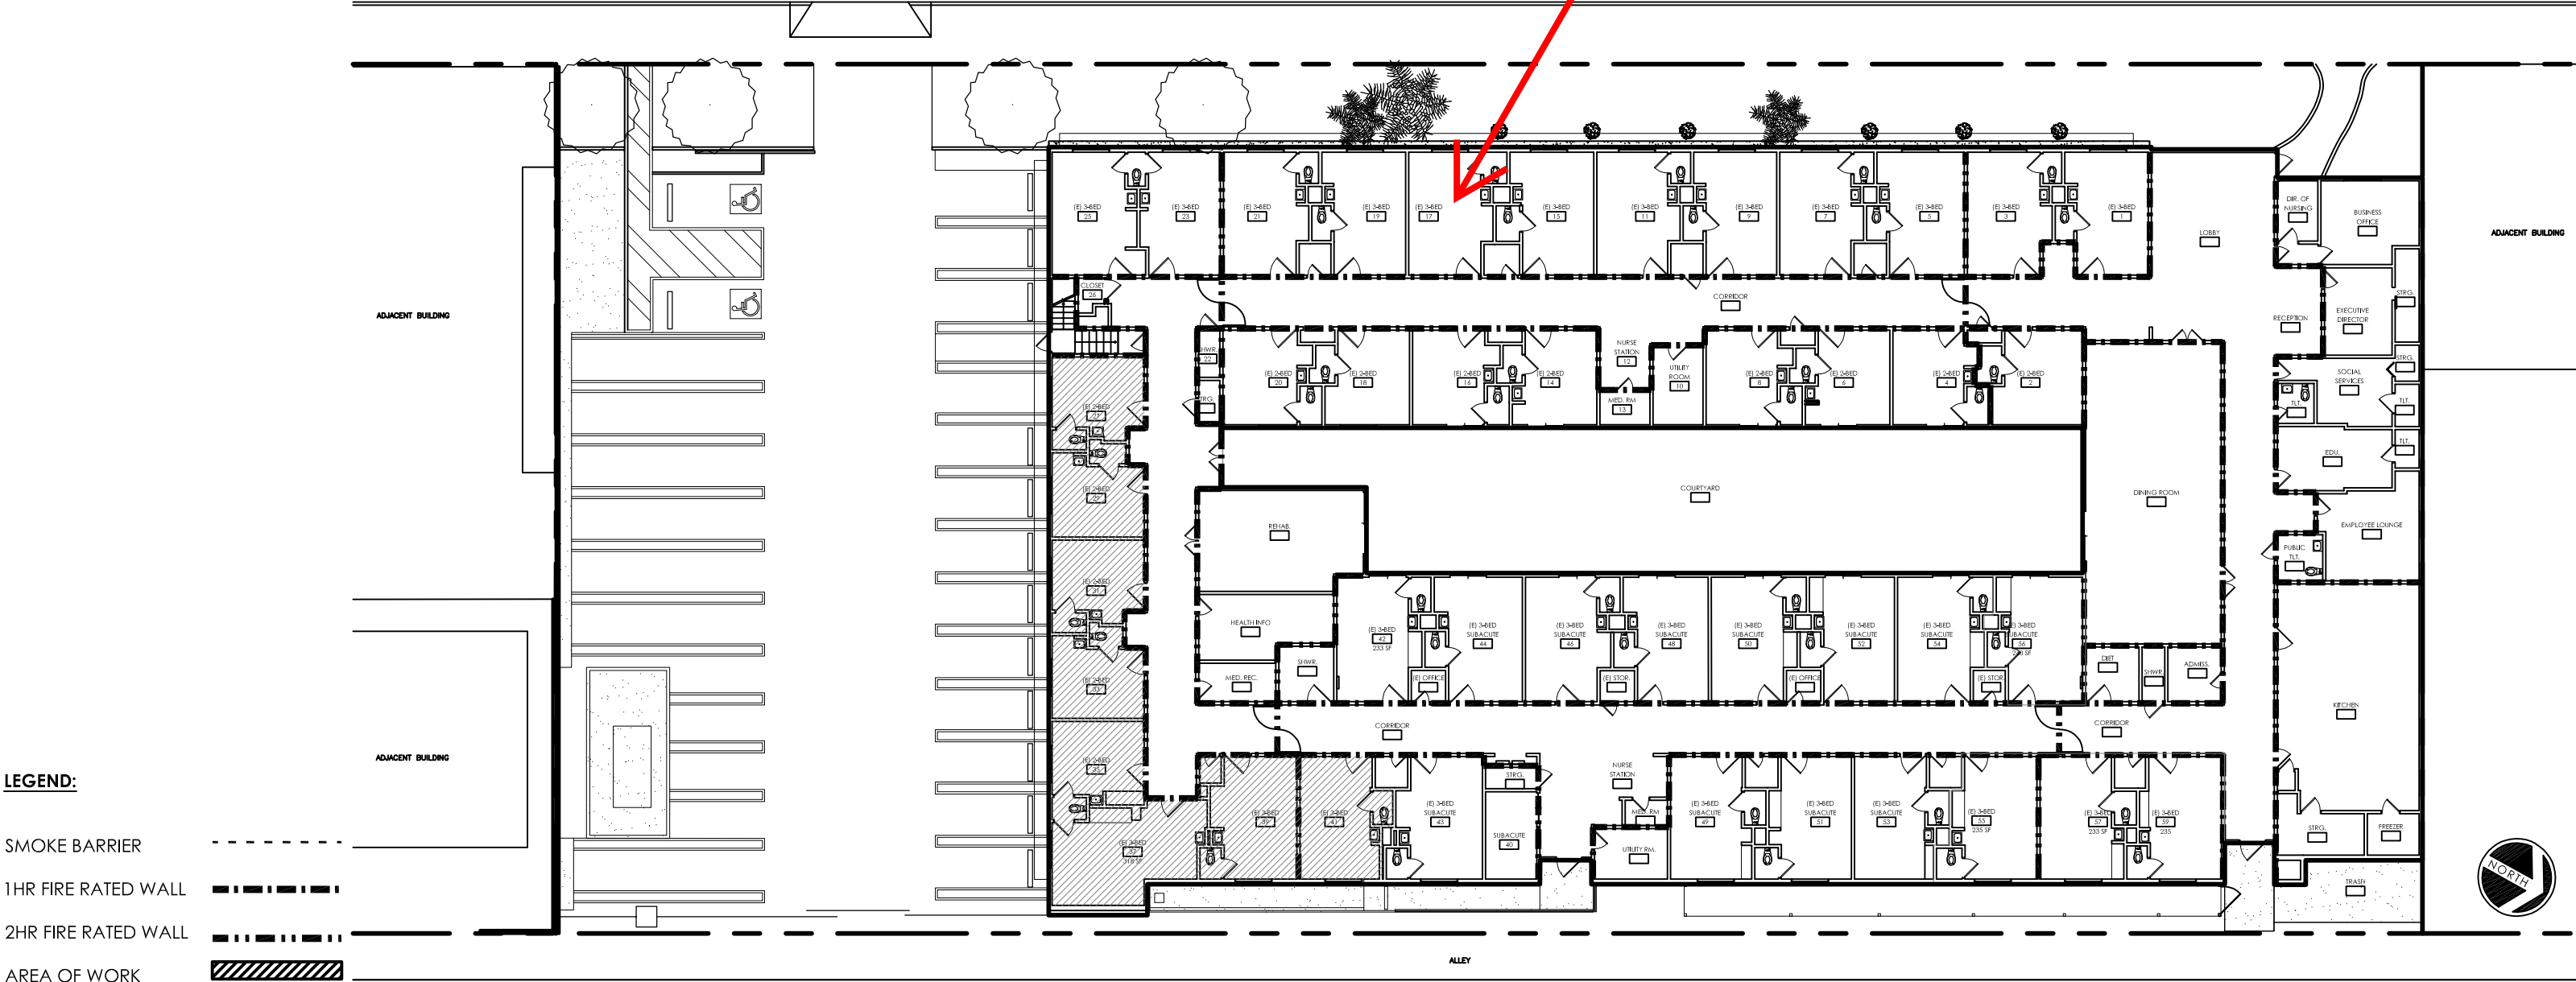

LEGEND:
SMOKE BARRIER
1HR FIRE RATED WALL
2HR FIRE RATED WALL
AREA OF WORK

SITE/FLOOR PLAN

SCALE = 1:200

**New Vista Post-Acute Care Center
Facility No. 21447**

11/28/2023