


# Smith Ranch Skilled Nursing & Rehabilitation Center

## Facility No. 21897

07/22/19

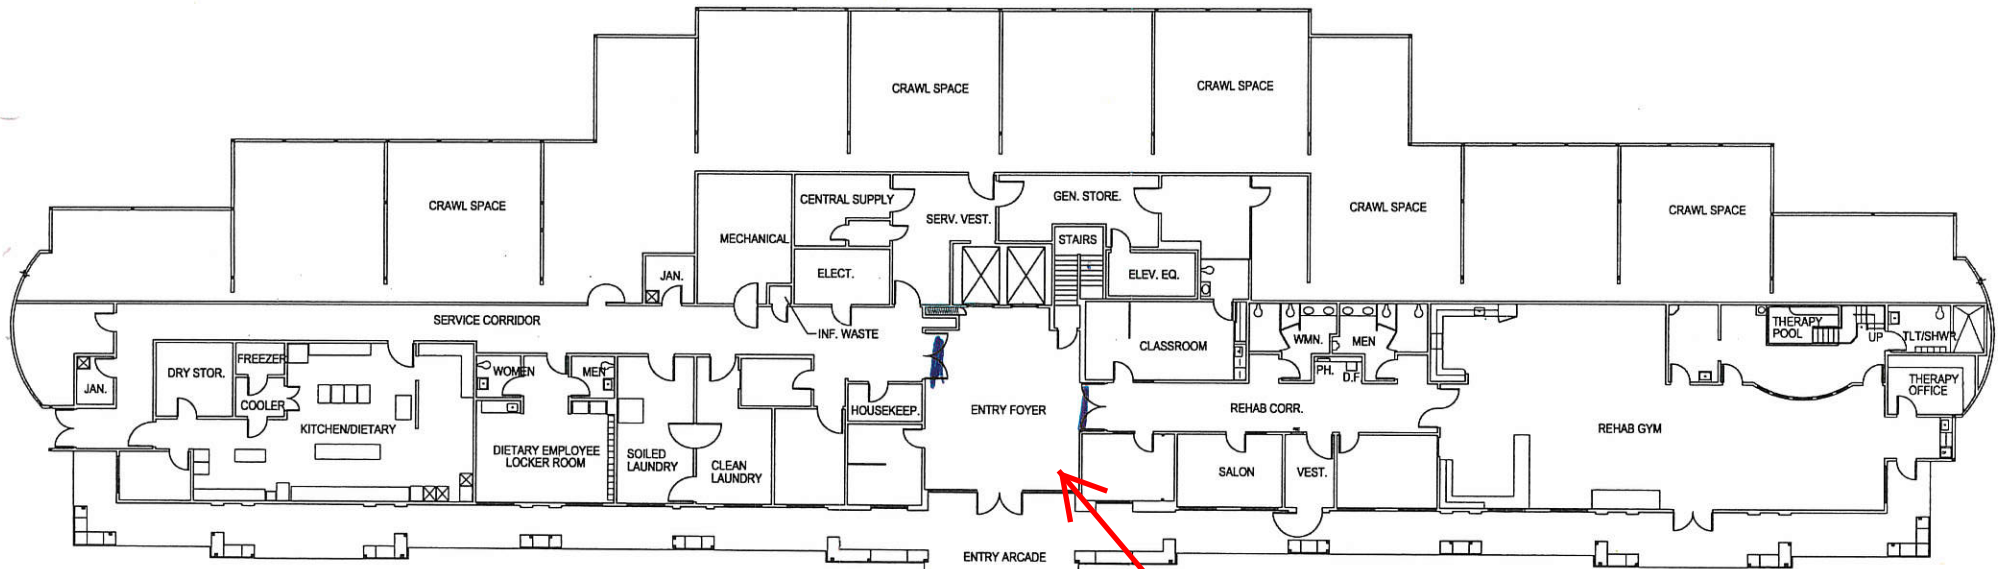

*main entrance*

BLD-04553 - Main Building - Bldg 01


**GROUND FLOOR**

SCALE: 3/32" = 1'-0"

*2 smoke compartments*

# KINDRED TRANSITIONAL CARE & REHAB - SMITH RANCH

Facility No. 21897

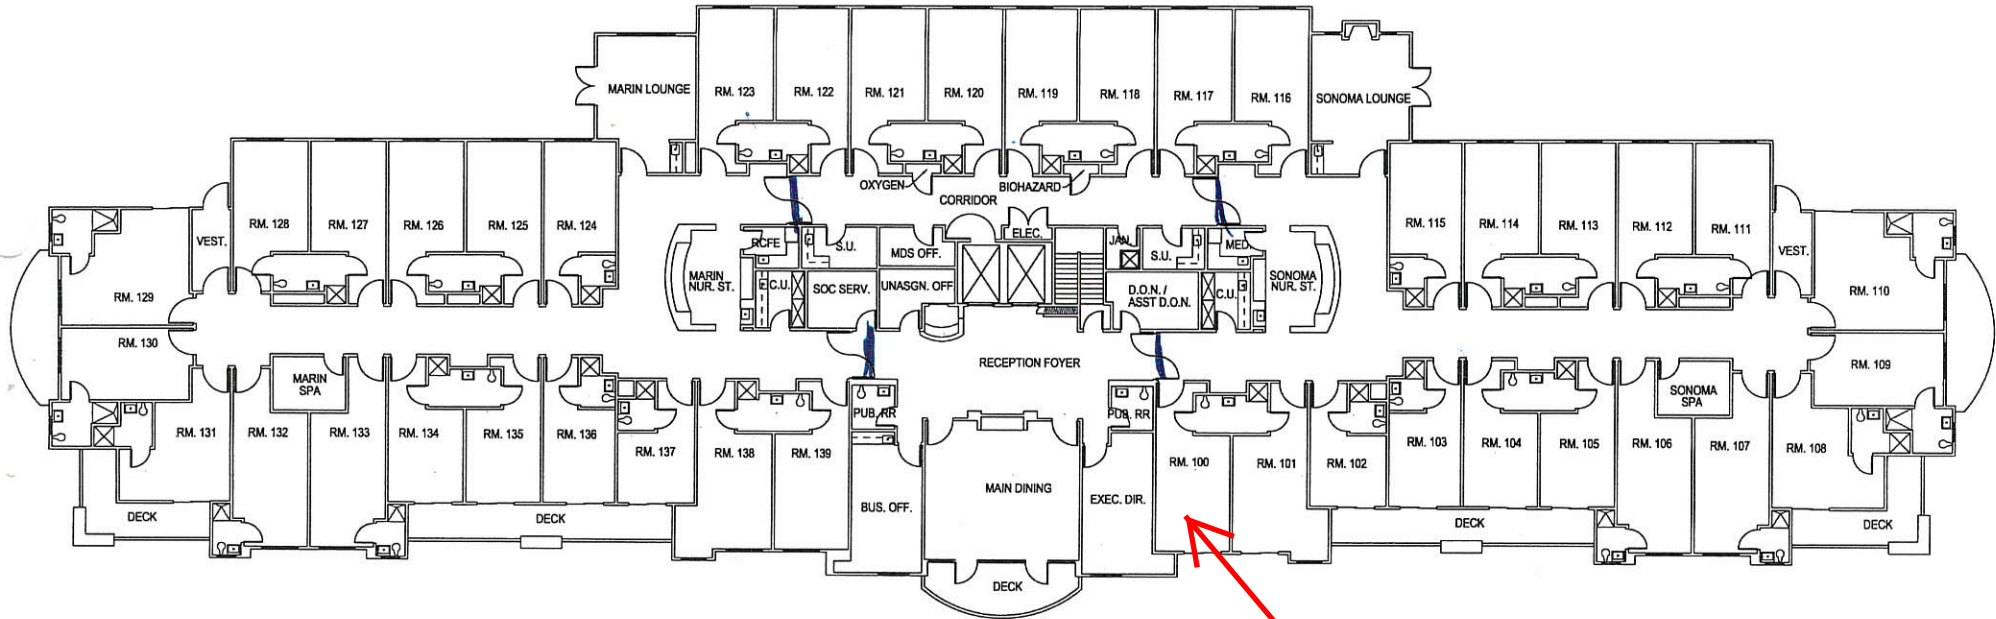

BLD-04553 - Main Building - Bldg 01

3 smoke compartments

FLOOR 1  
SCALE: 3/32" = 1'-0"