


20 TH STREET

Santa Monica Health Care Center
Facility No. 22031 7/11/24

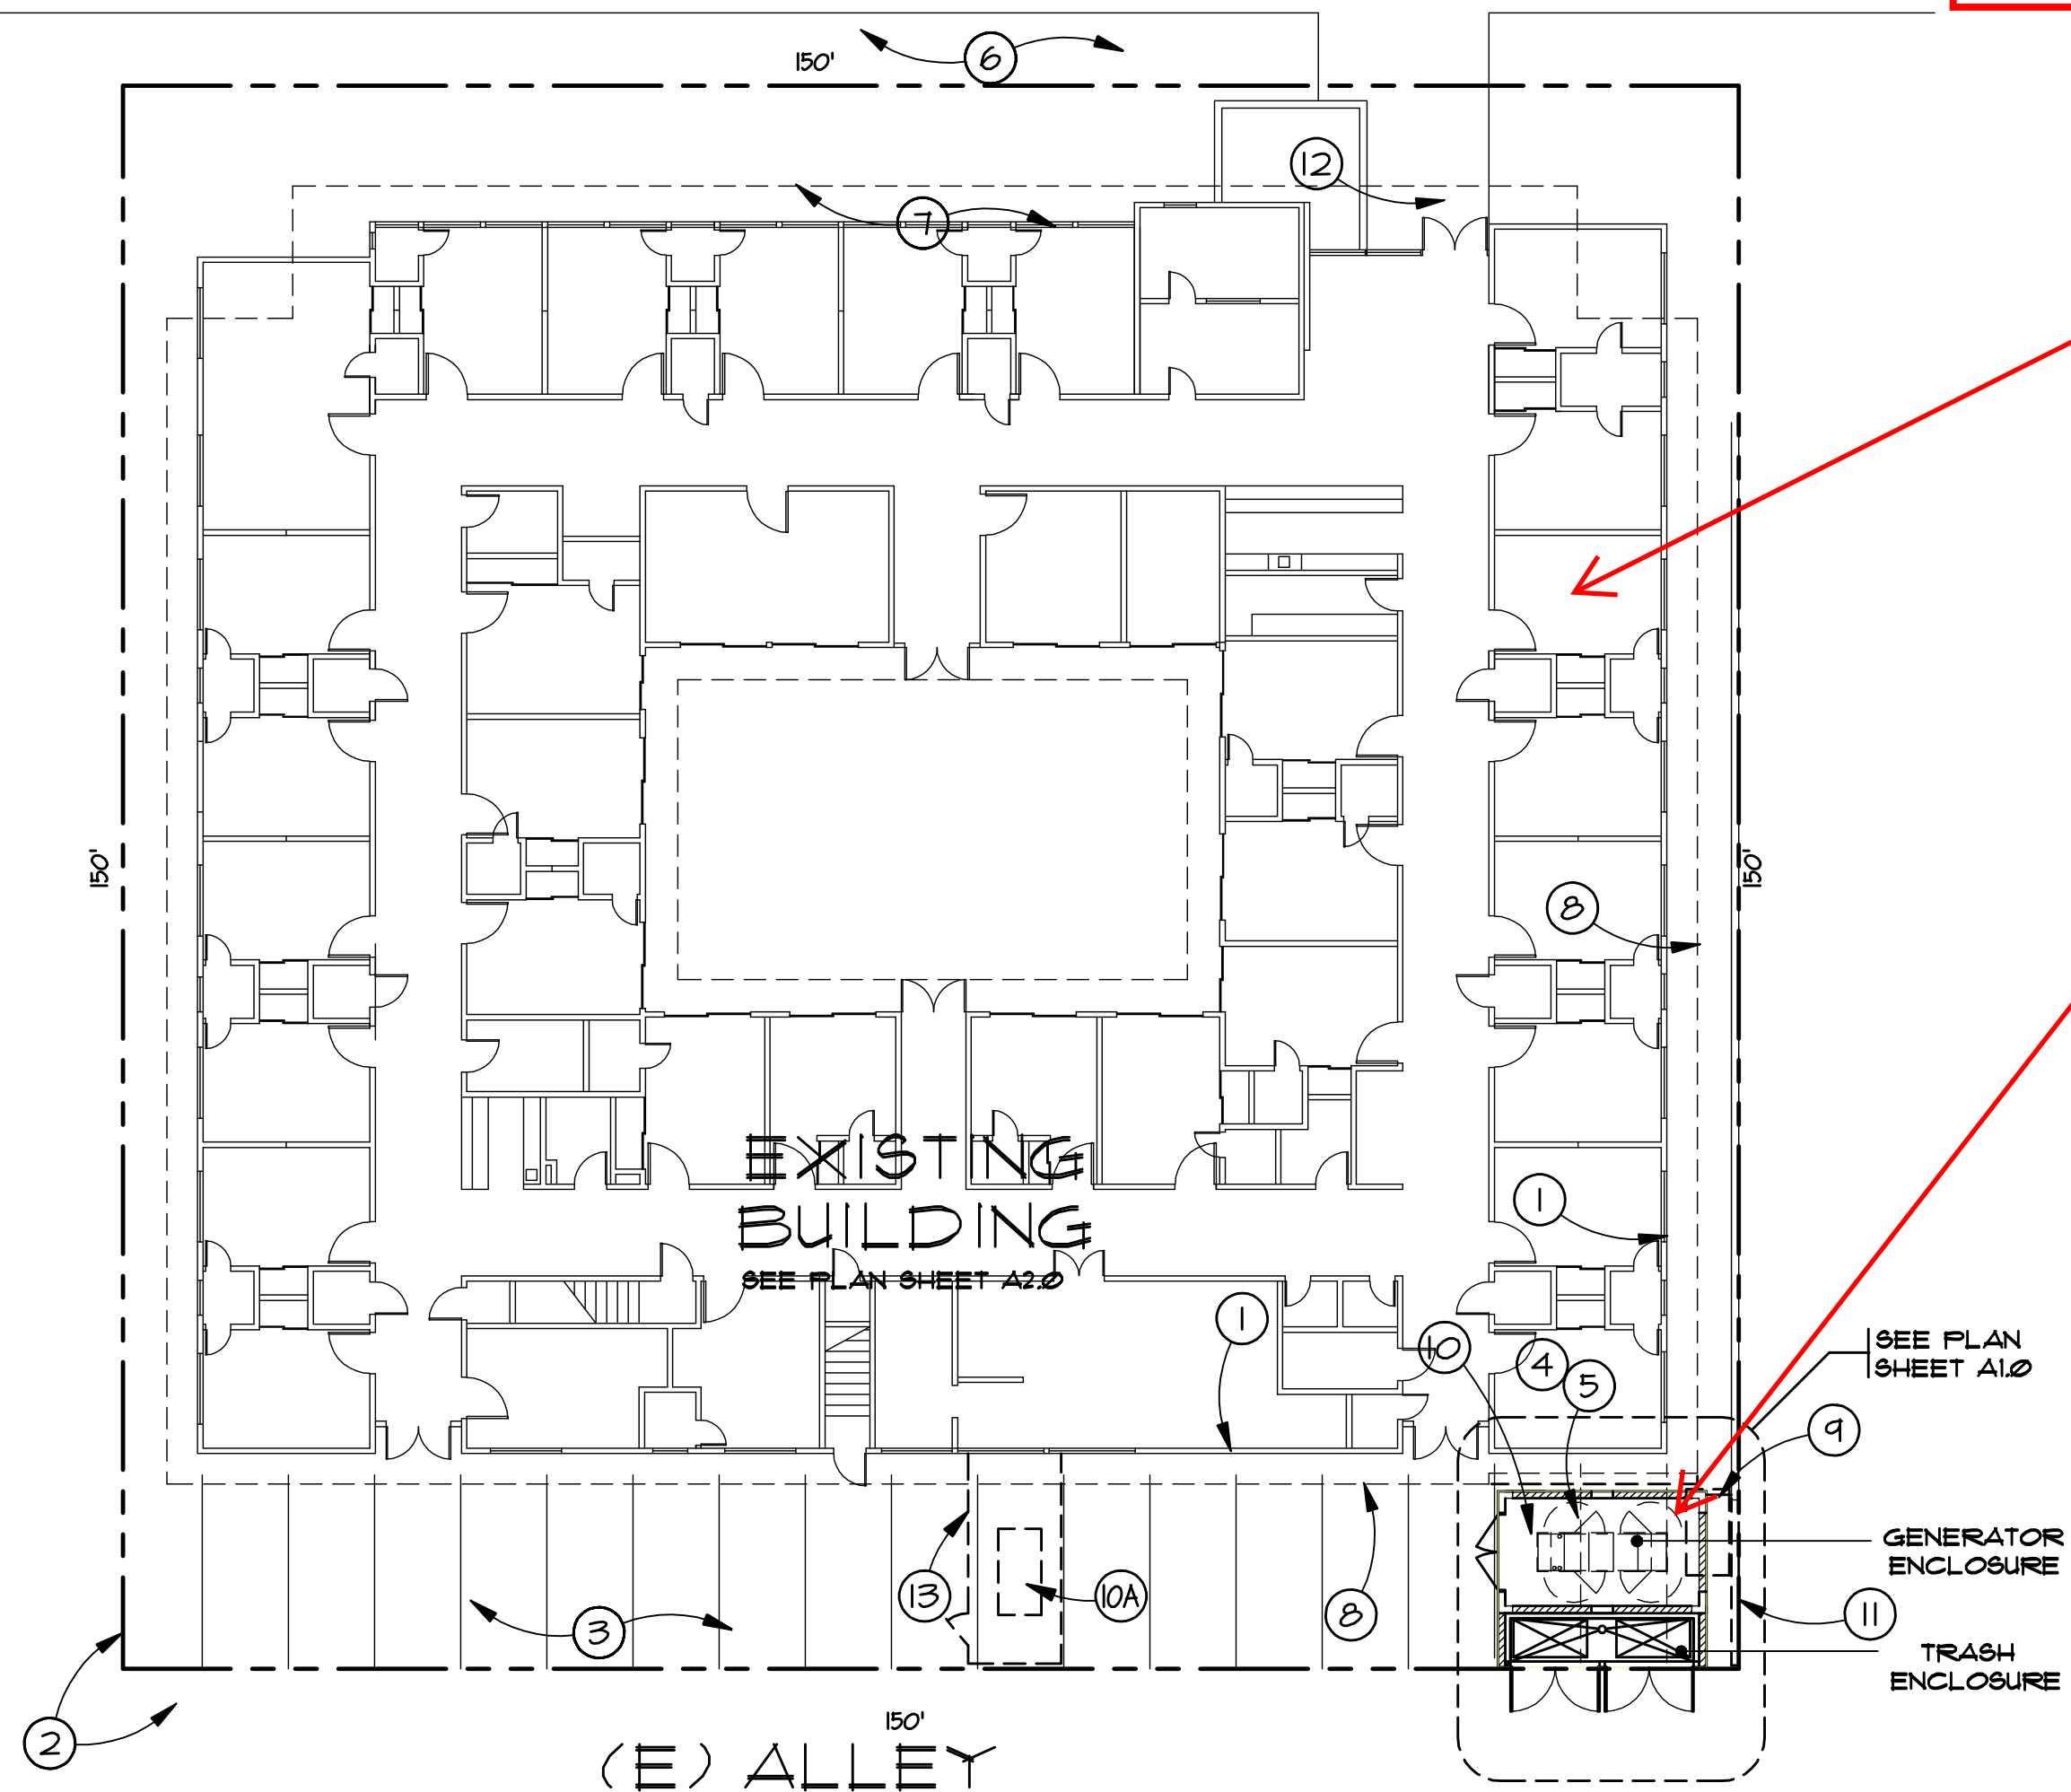

BLD-04590 Main Building - Bldg 01

BLD-07268 - Emergency Generator
and Trash Enclosure - Bldg-02

SEE PLAN
SHEET A1.0

GENERATOR
ENCLOSURE

TRASH
ENCLOSURE

S I T E P L A N

SCALE : 1/16" = 1'-0"

