


Lassen Nursing & Rehabilitation Center

Facility No. 22540

03/15/18

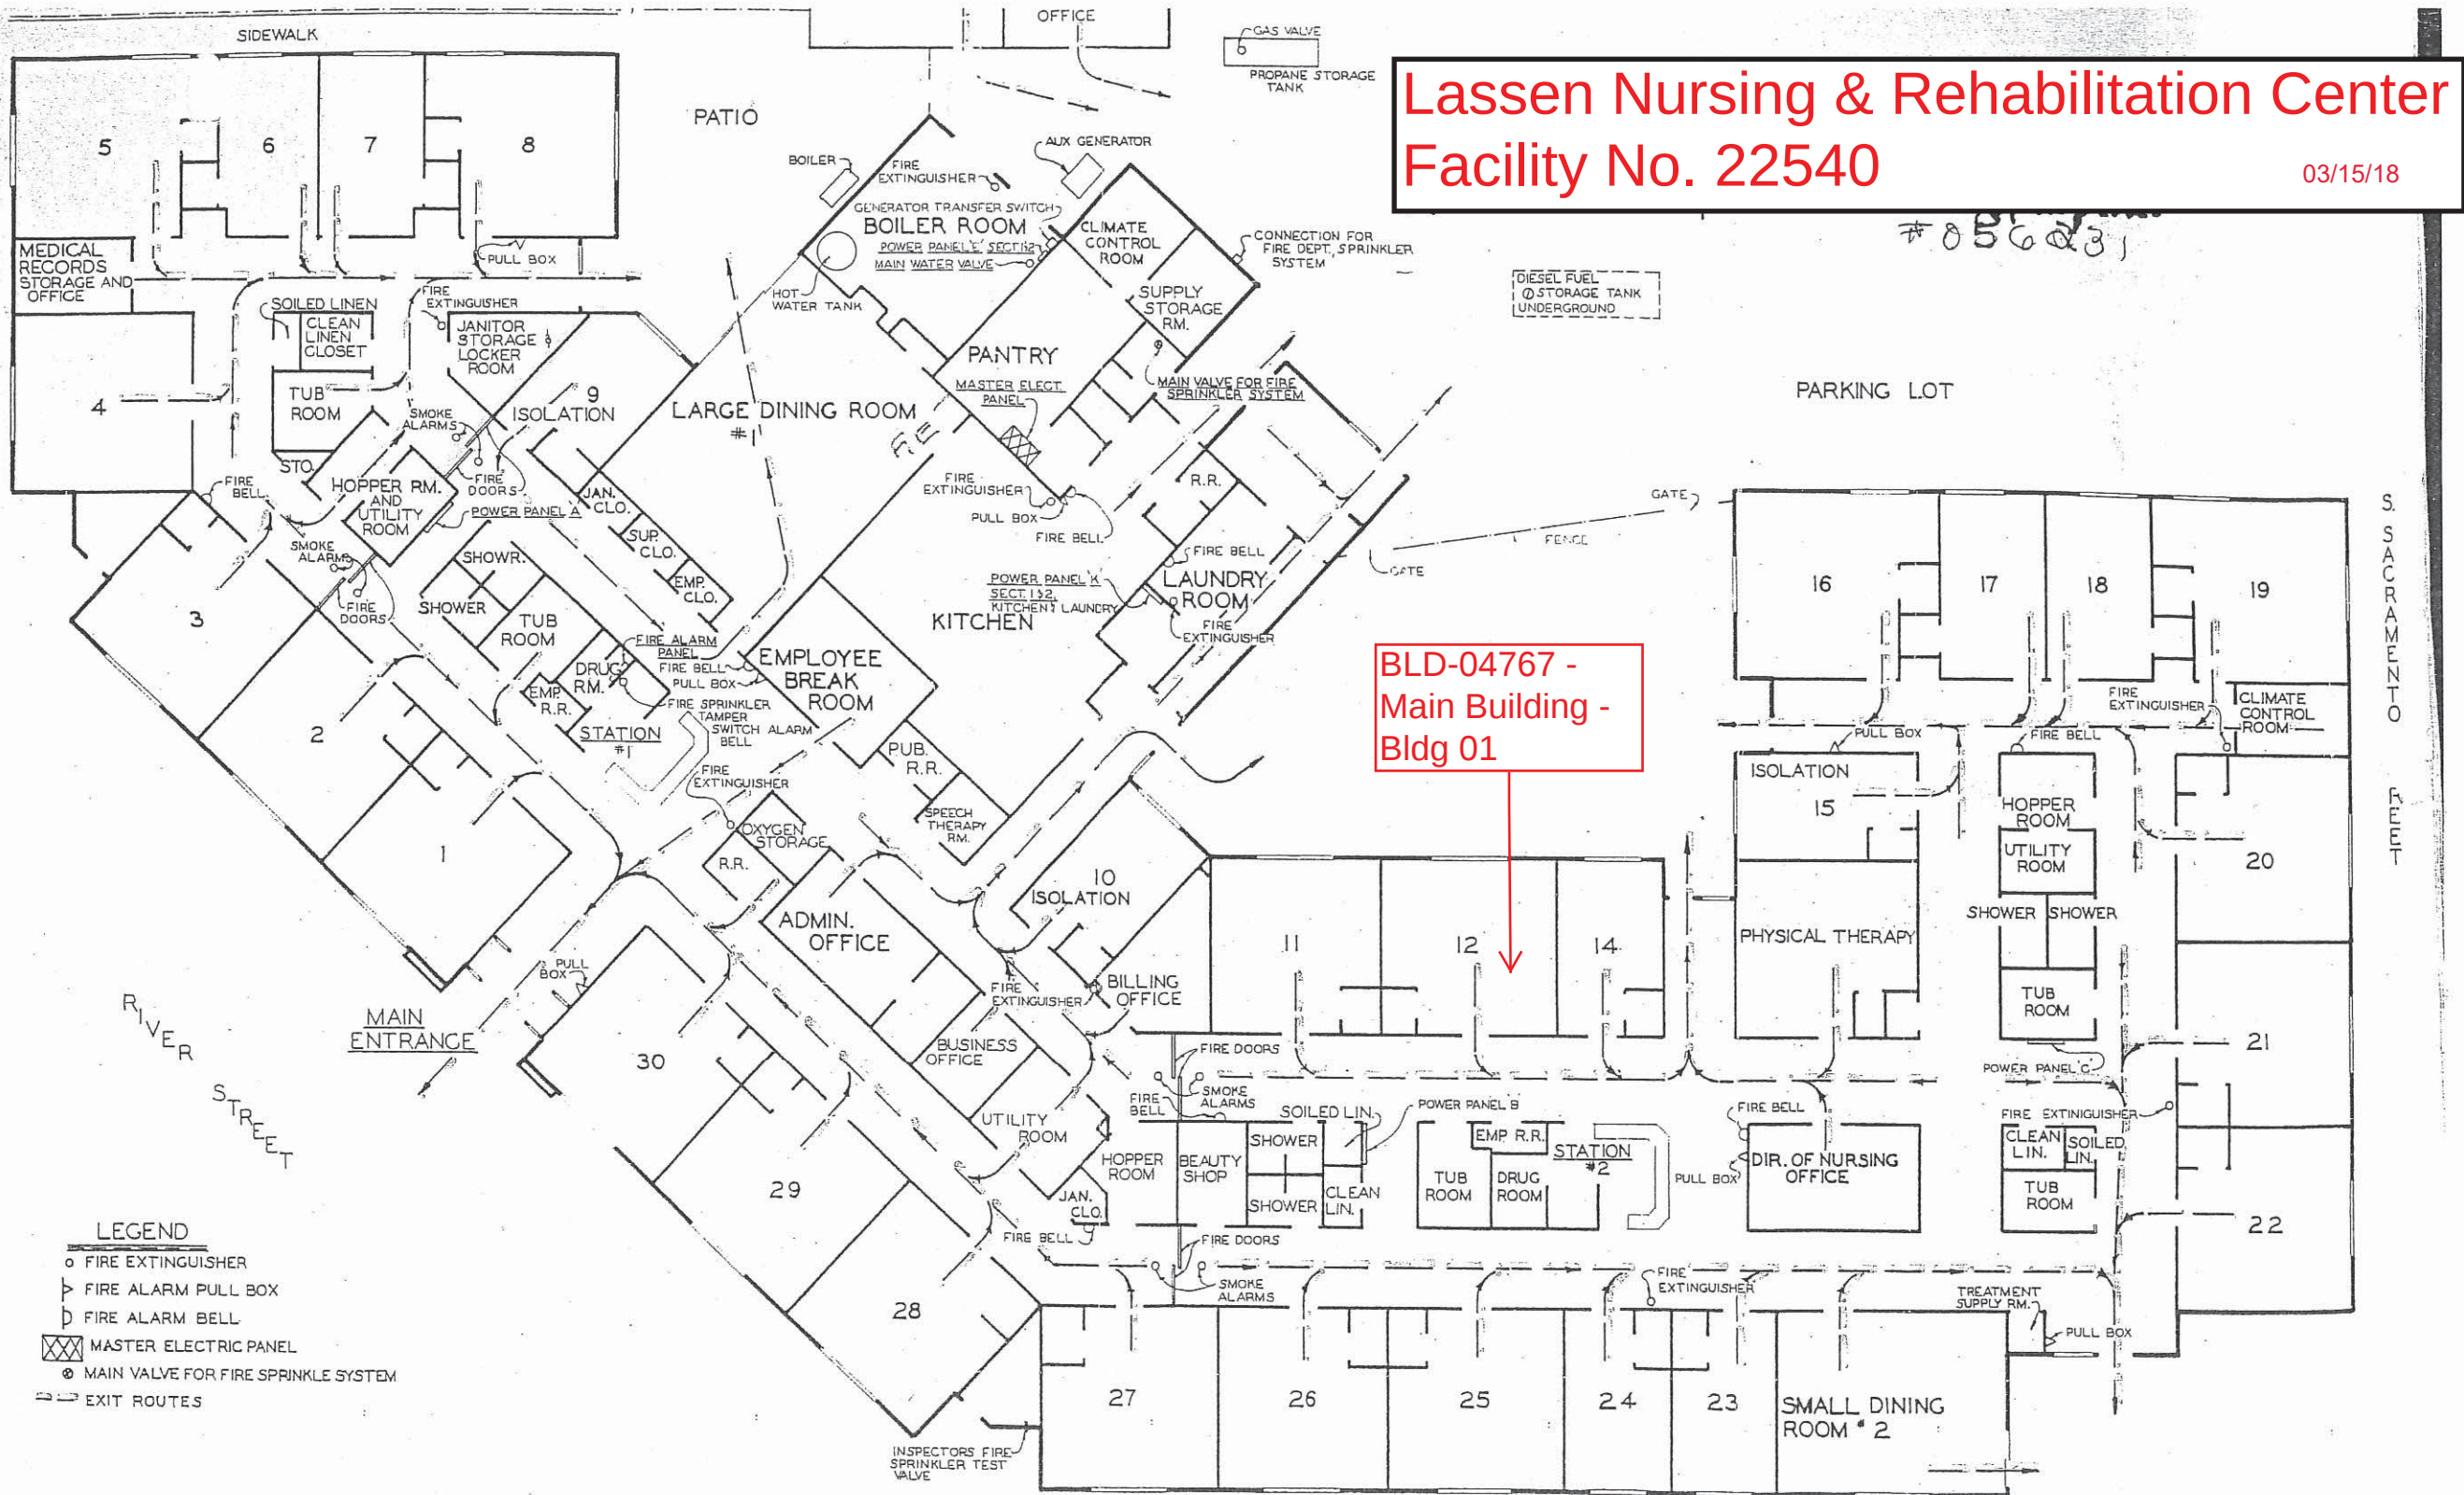

BLD-04767 -
Main Building -
Bldg 01

- LEGEND**
- FIRE EXTINGUISHER
 - ▶ FIRE ALARM PULL BOX
 - Ⓛ FIRE ALARM BELL
 - ⓧ MASTER ELECTRIC PANEL
 - ⊙ MAIN VALVE FOR FIRE SPRINKLE SYSTEM
 - ➡ EXIT ROUTES