
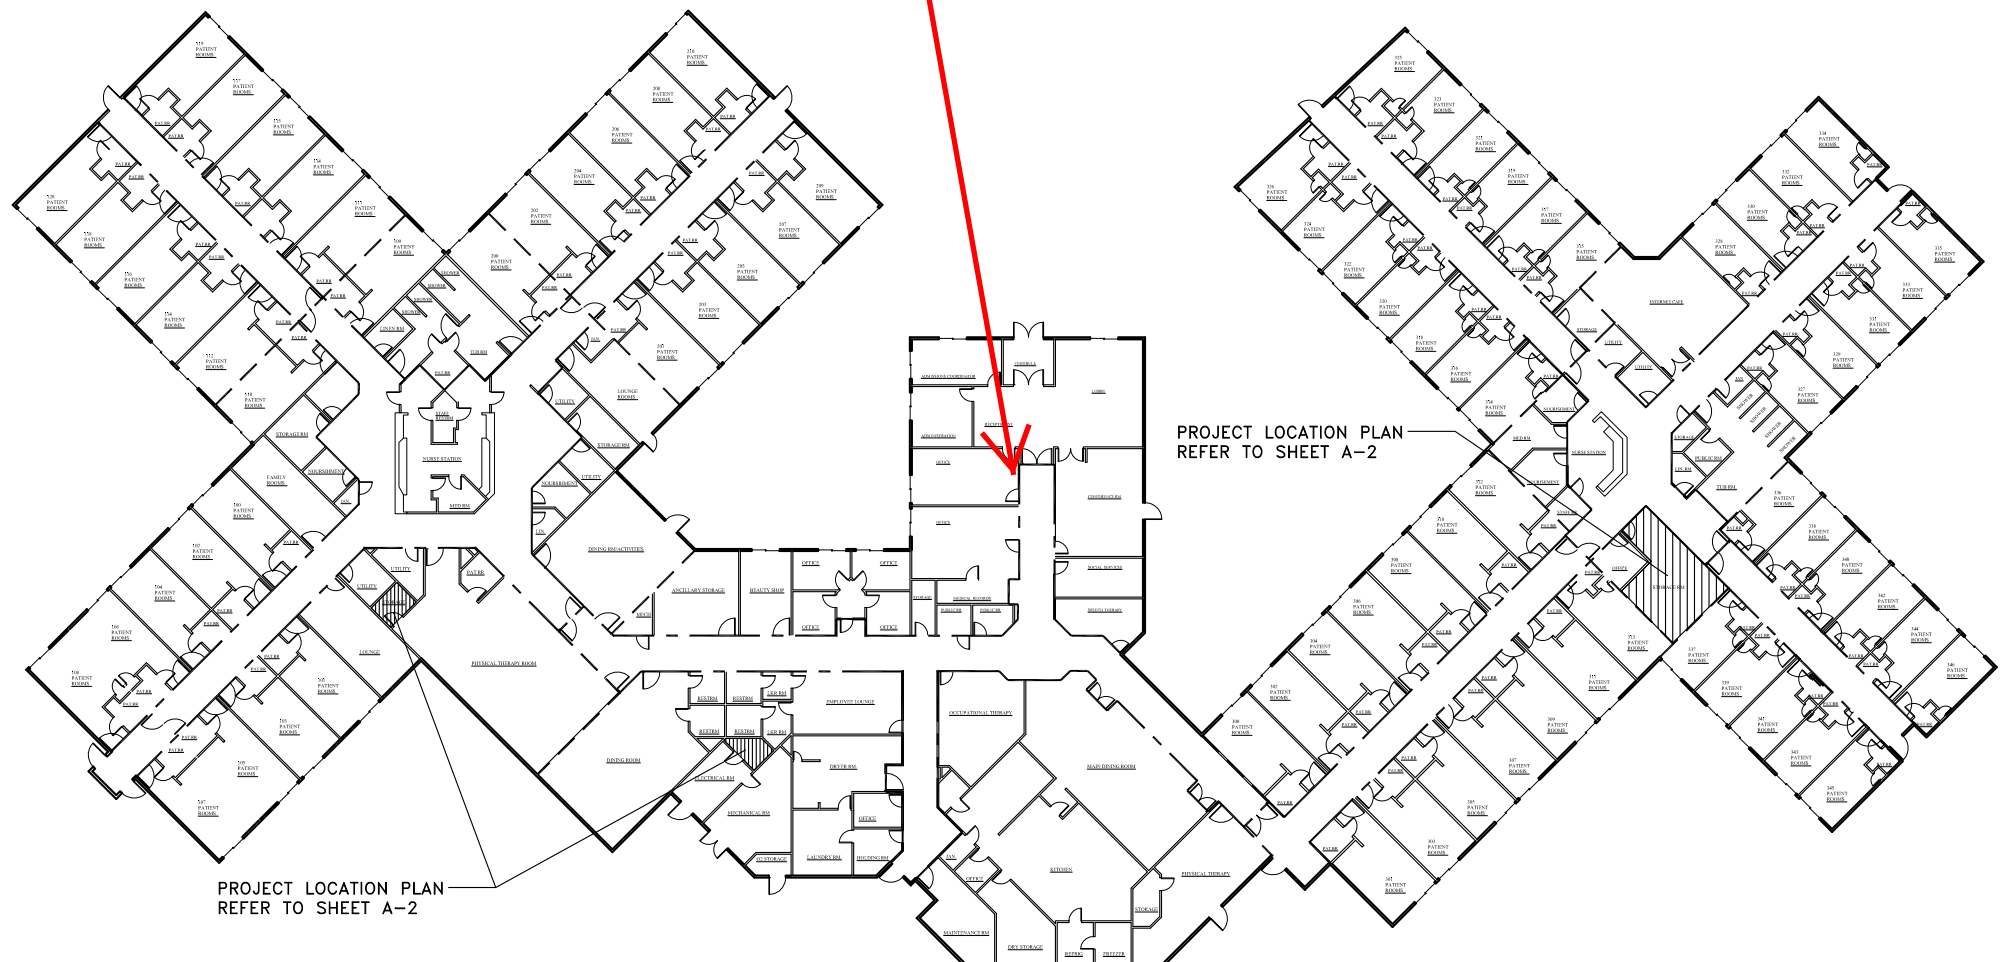


# Tice Valley Post Acute Facility No. 24714

9/10/24

BLD-04945 - Main  
Building - Bldg 01

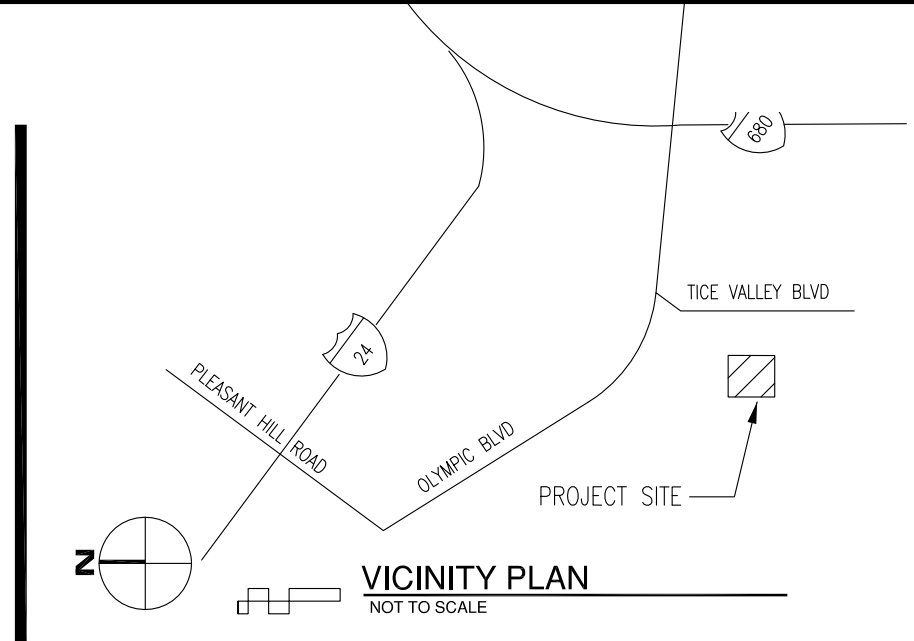

PROJECT LOCATION PLAN - MANORCARE TICE VALLEY  
NOT TO SCALE

