

Palm Terrace Healthcare & Rehabilitation Center Facility No. 25787


04/30/18

BUILDING SEGMENT KEY PLAN

BLD-06375 - Segment D -
South Portion - Bldg 03

BLD-06374 -
Segment D - North
Portion - Bldg 02

BLD-04991 - Main
Building - Bldg 01

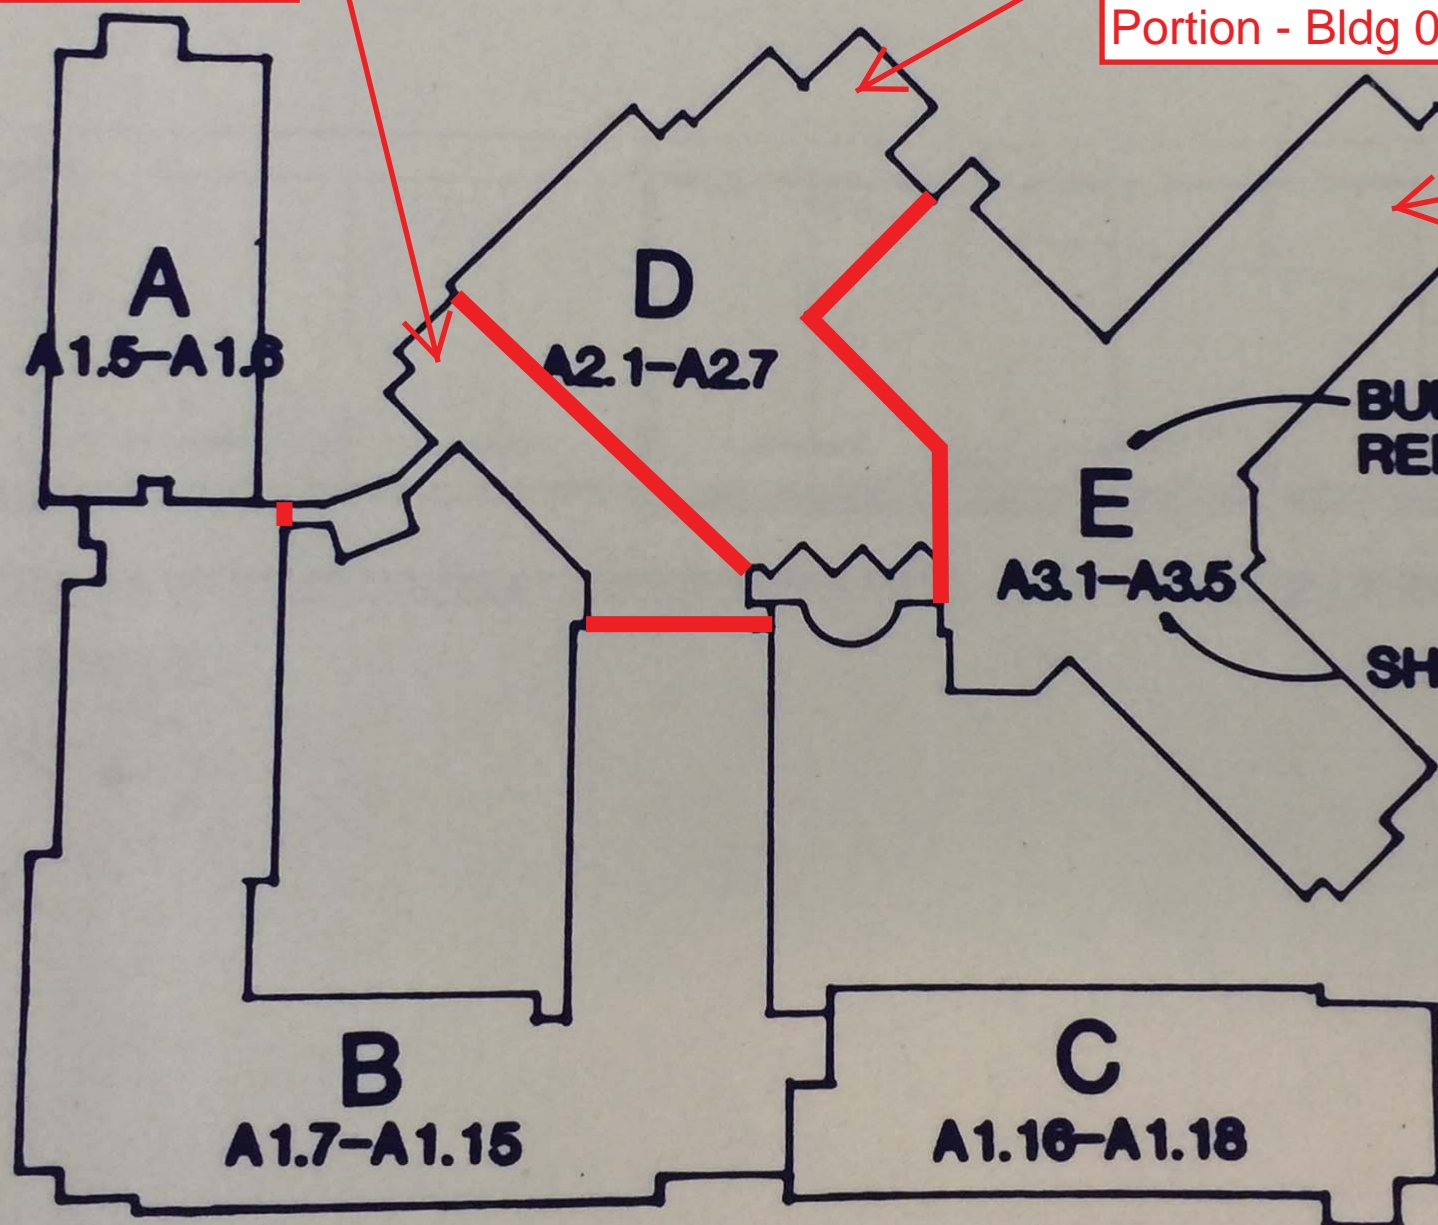

BUILDING SEGMENT
REFERENCE

SHEET NO. REFERENCE

