

El Camino Rehabilitation Hospital Facility 10042


6/13/2024

BLD-07112 Rehabilitation
Hospital - Bldg 01

SENIOR LIVING FACILITY
UNDER SEPARATE PERMIT
NON-HCAI PROJECT

BLD-07249 Emergency
Generator Enclosure - Bldg 03

BLD-07113 Trash Enclosure -
Bldg 02

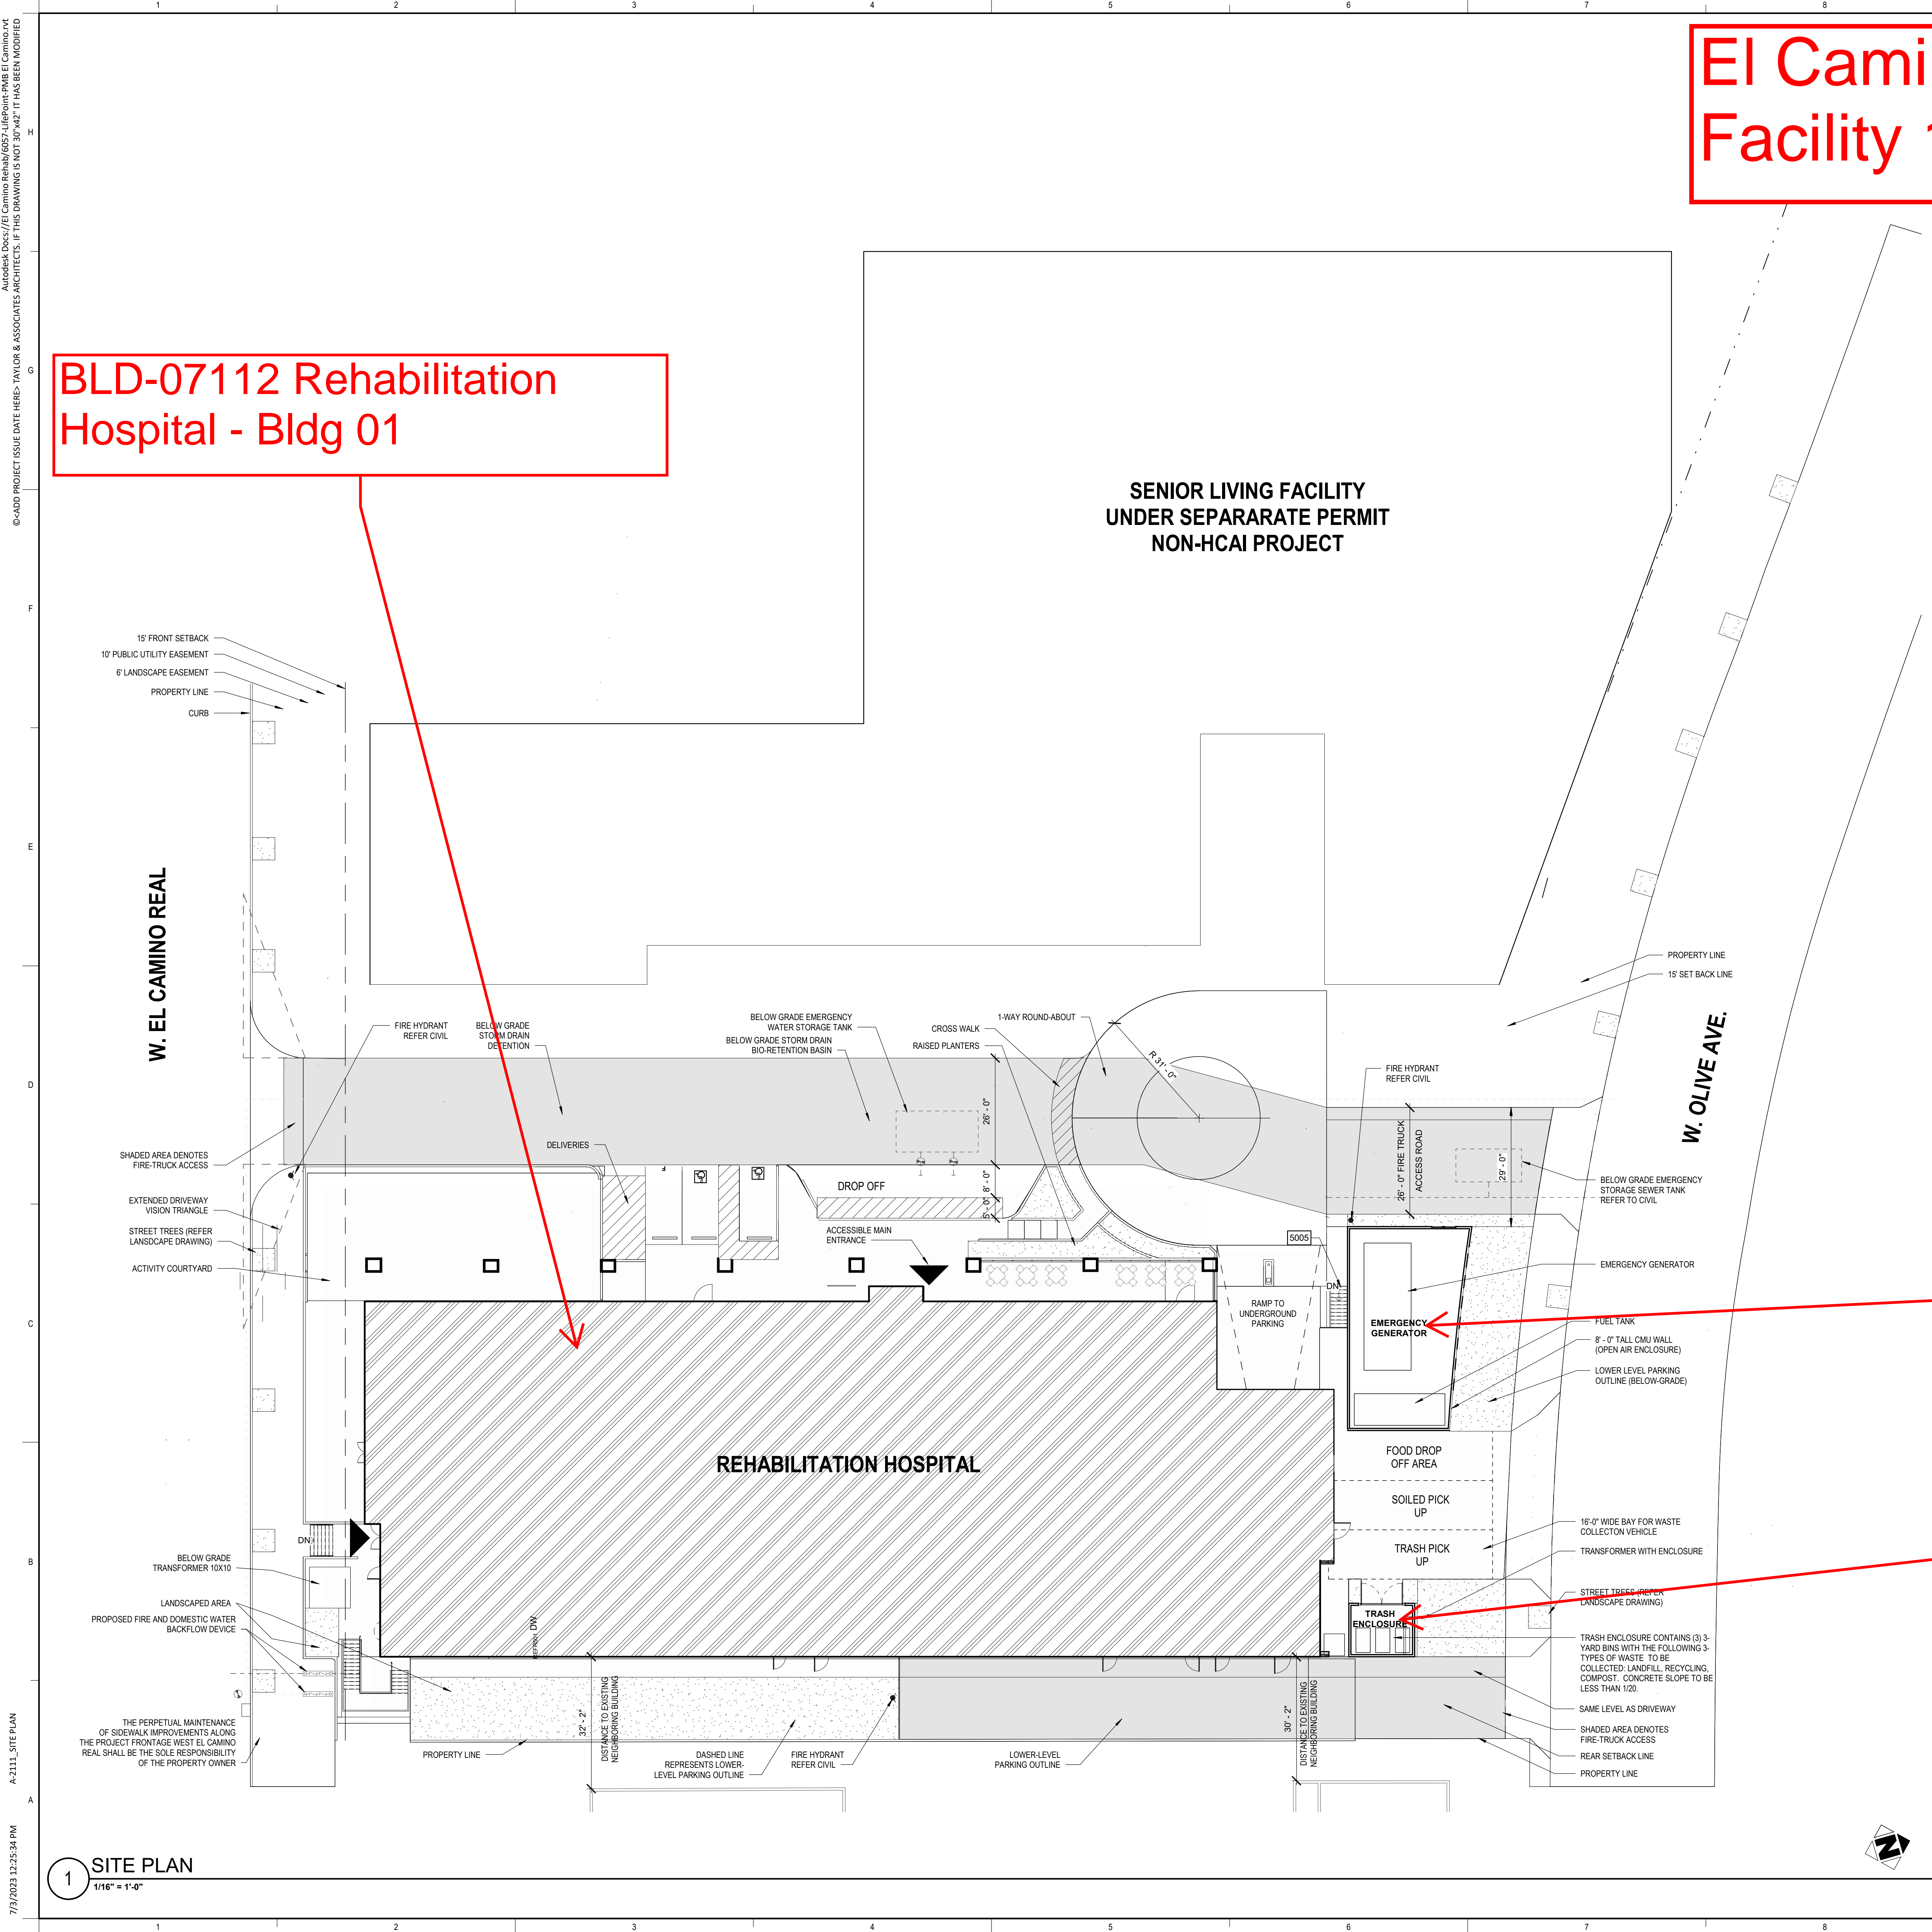

7/3/2023 12:25:34 PM A-2111 SITE PLAN