

# El Camino Rehabilitation Hospital Facility 10042

6/10/2025

BLD-07112  
Rehabilitation Hospital  
- Bldg 01  
**OSHPD 1 - Under  
Construction**


SENIOR LIVING FACILITY  
UNDER SEPARATE PERMIT  
NON-HCAI PROJECT

BLD-07249 Emergency  
Generator Enclosure - Bldg 03  
**OSHPD 1 - Under  
Construction**

BLD-07113 Trash Enclosure -  
Bldg 02  
**OSHPD 1 - Under  
Construction**

LEGEND:

OSHPD 1

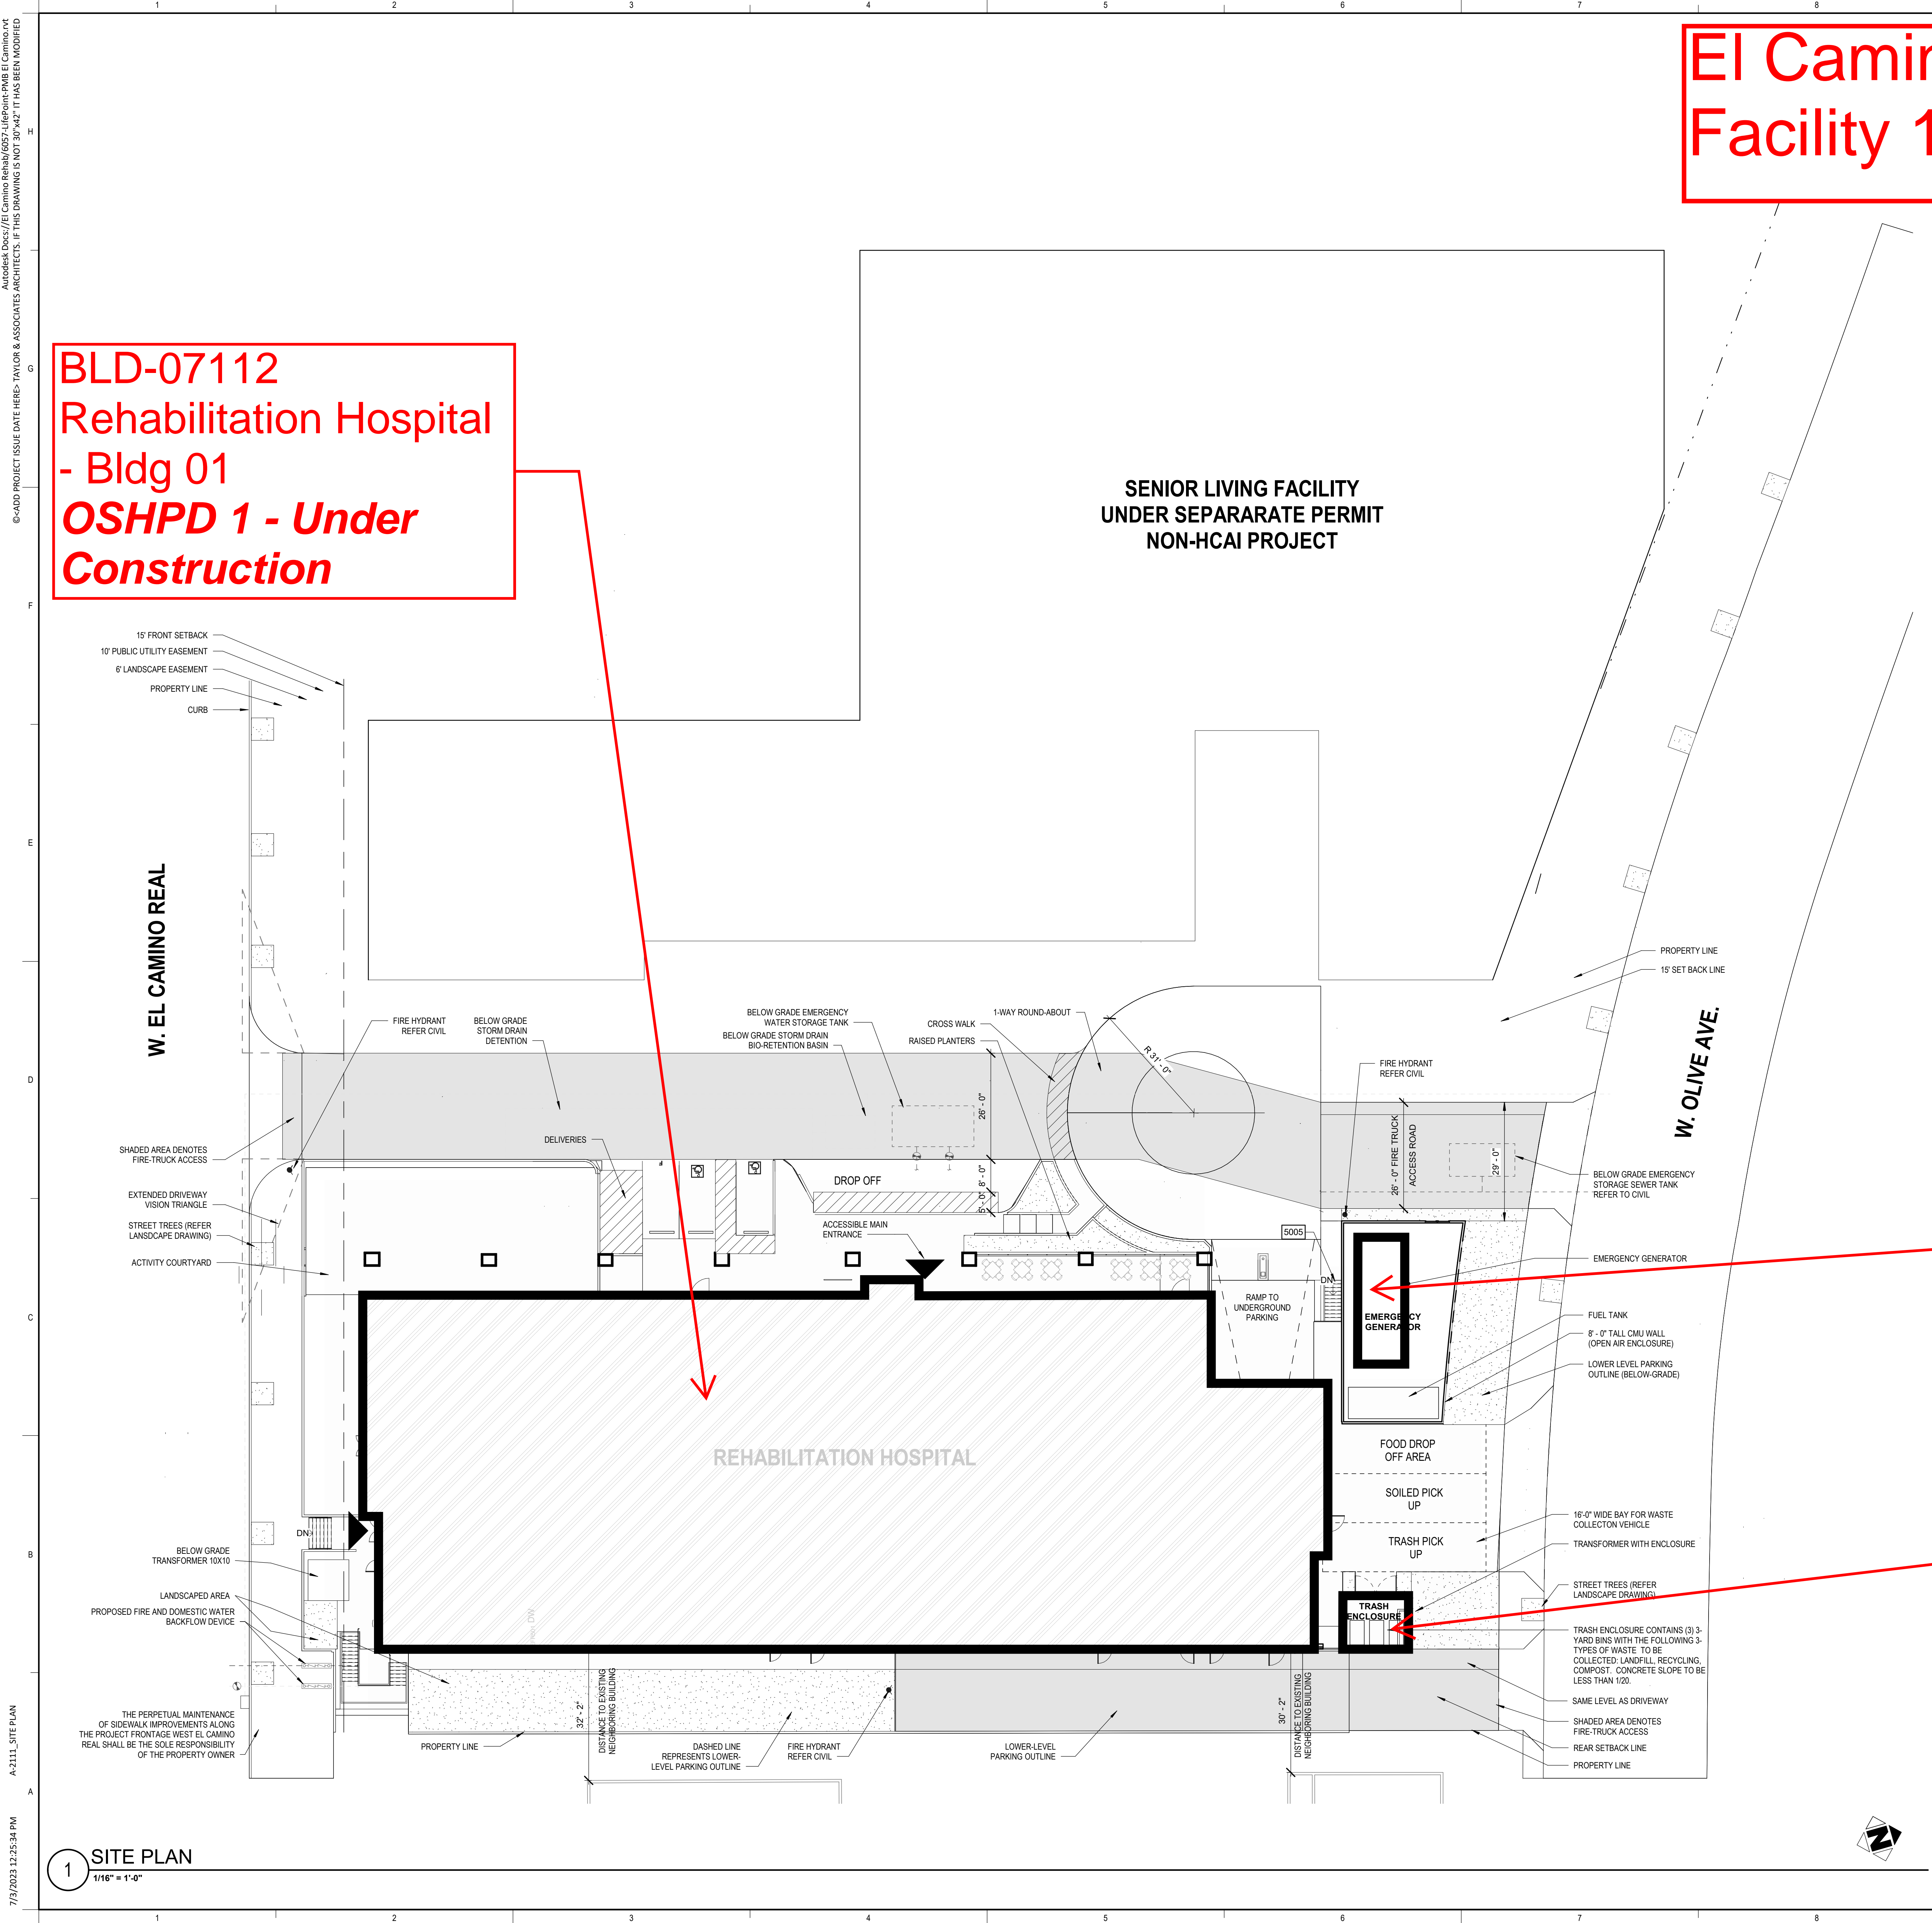

7/3/2023 12:55:34 PM A-2111 SITE PLAN 1/16" = 1'-0"