



Glenn Medical Center Facility No. 10175

11/16/2021

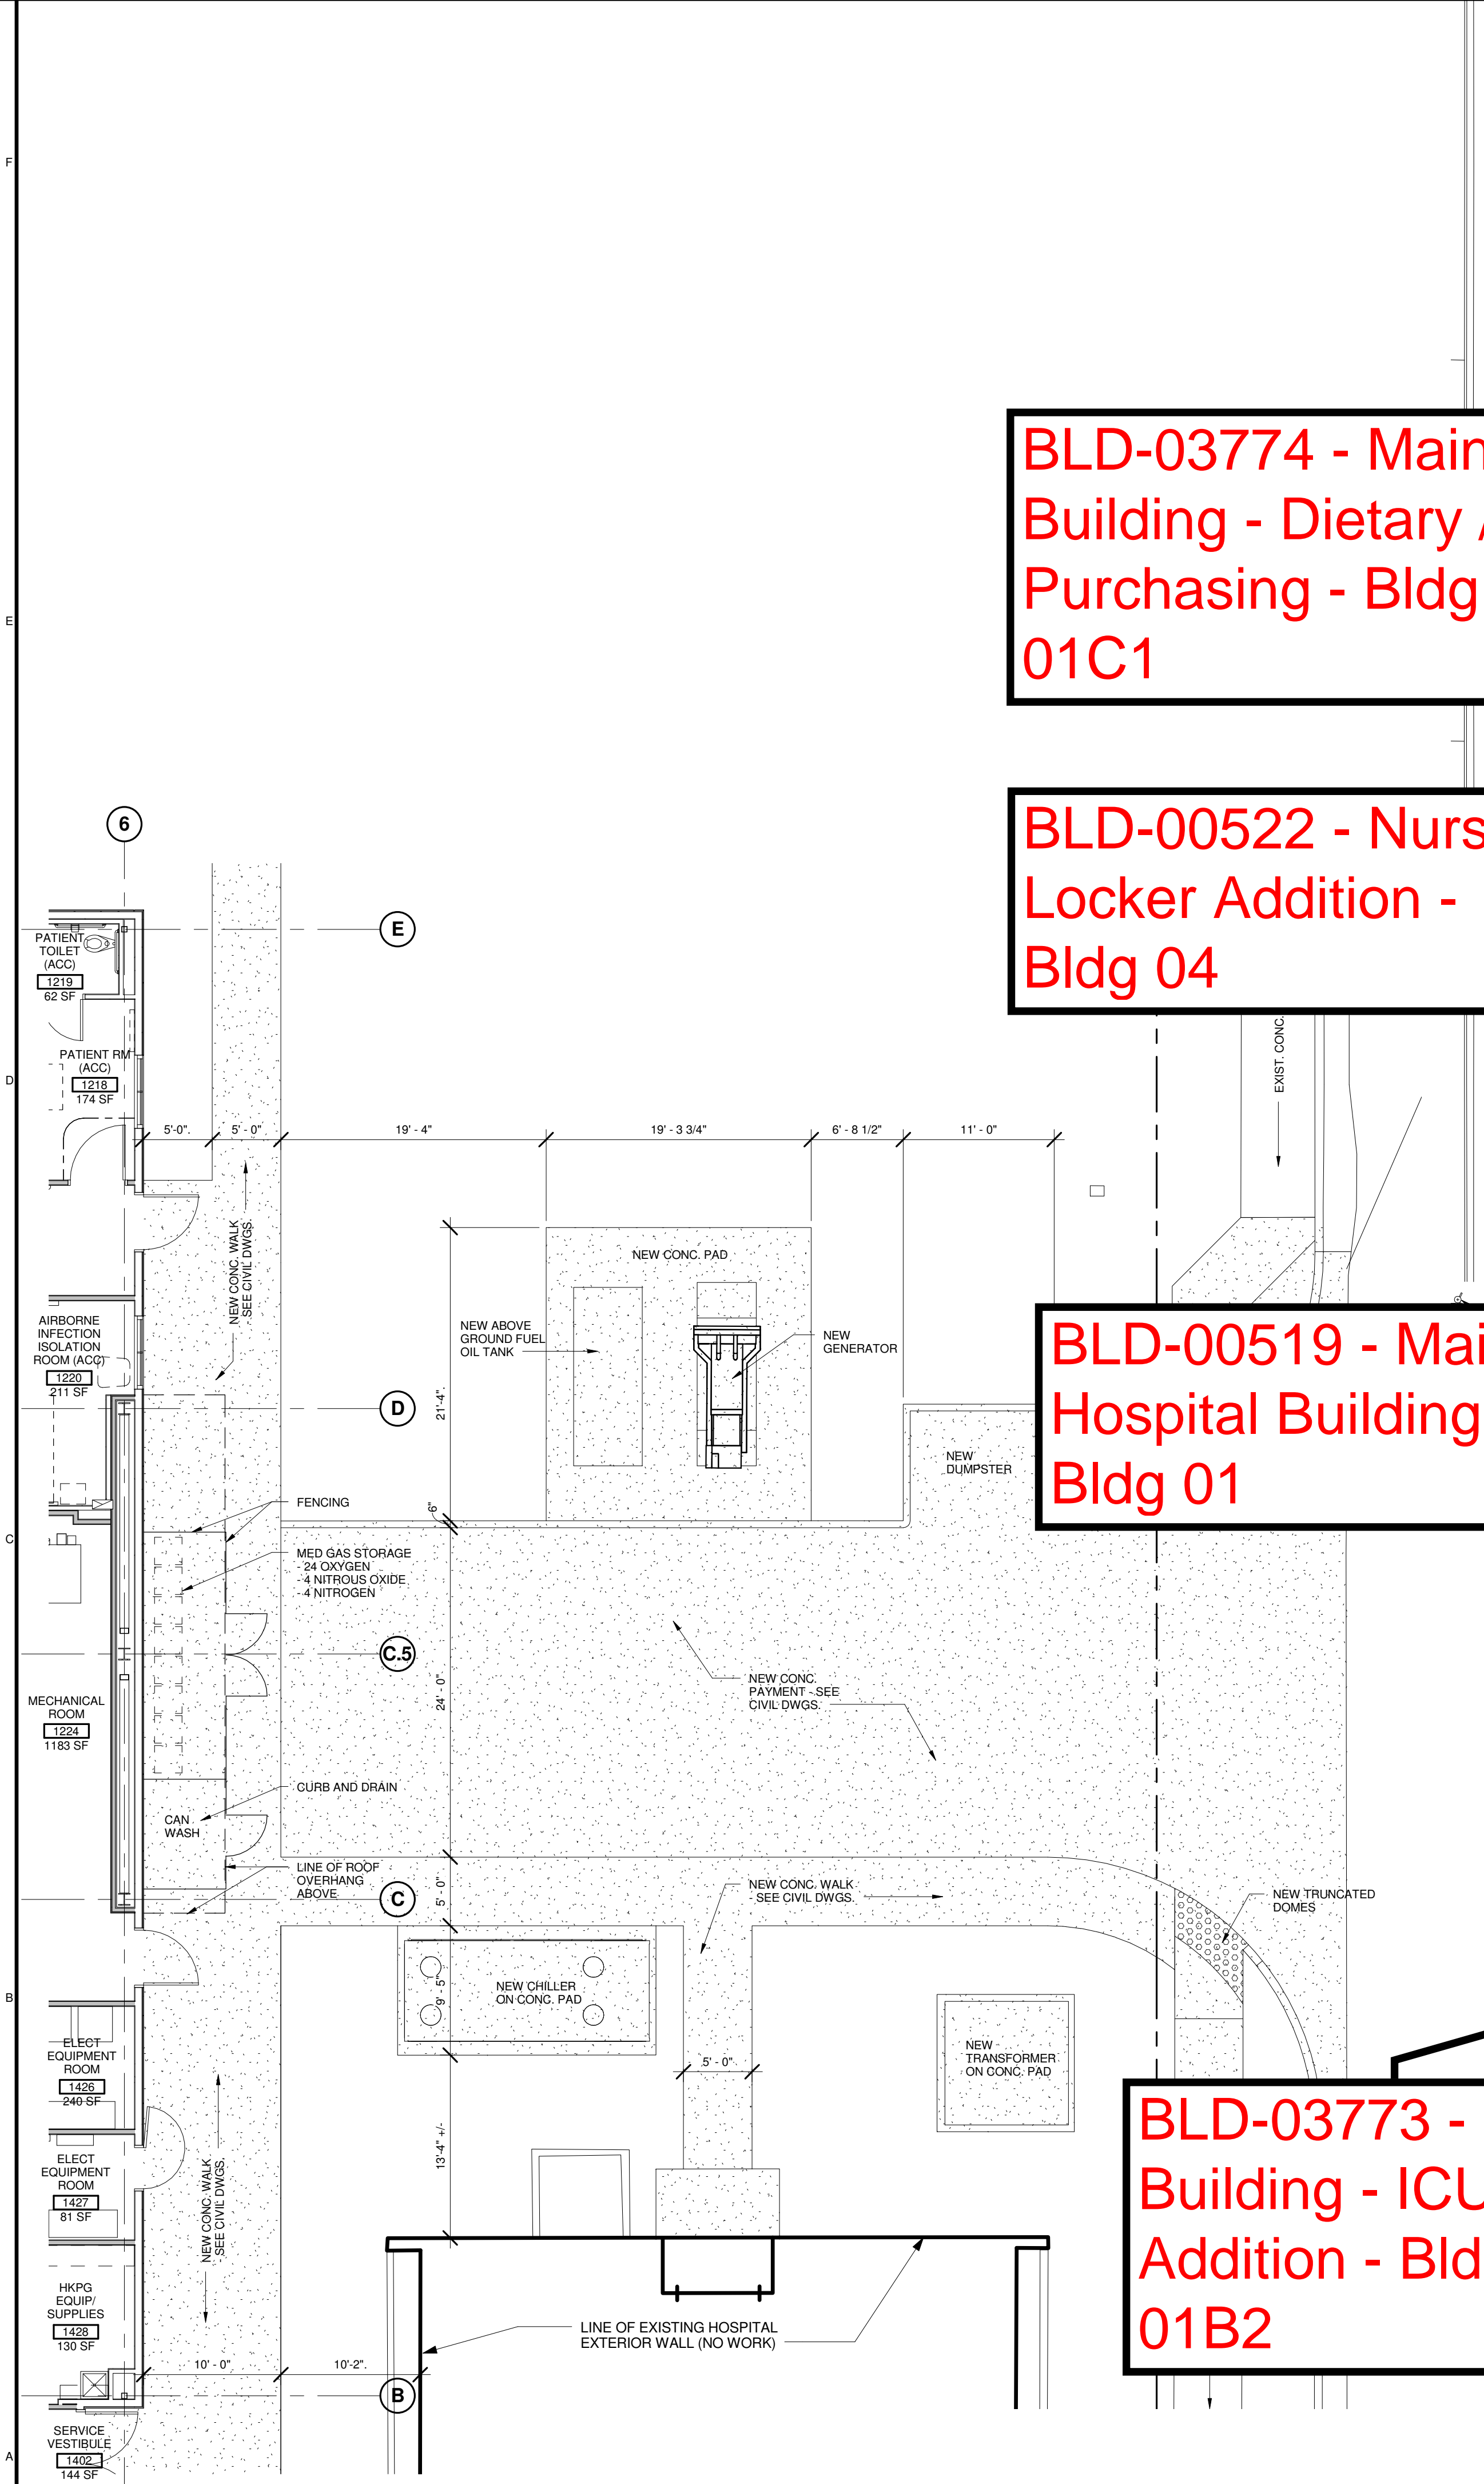

A11 MECHANICAL YARD
SCALE: 1/8" = 1'-0"

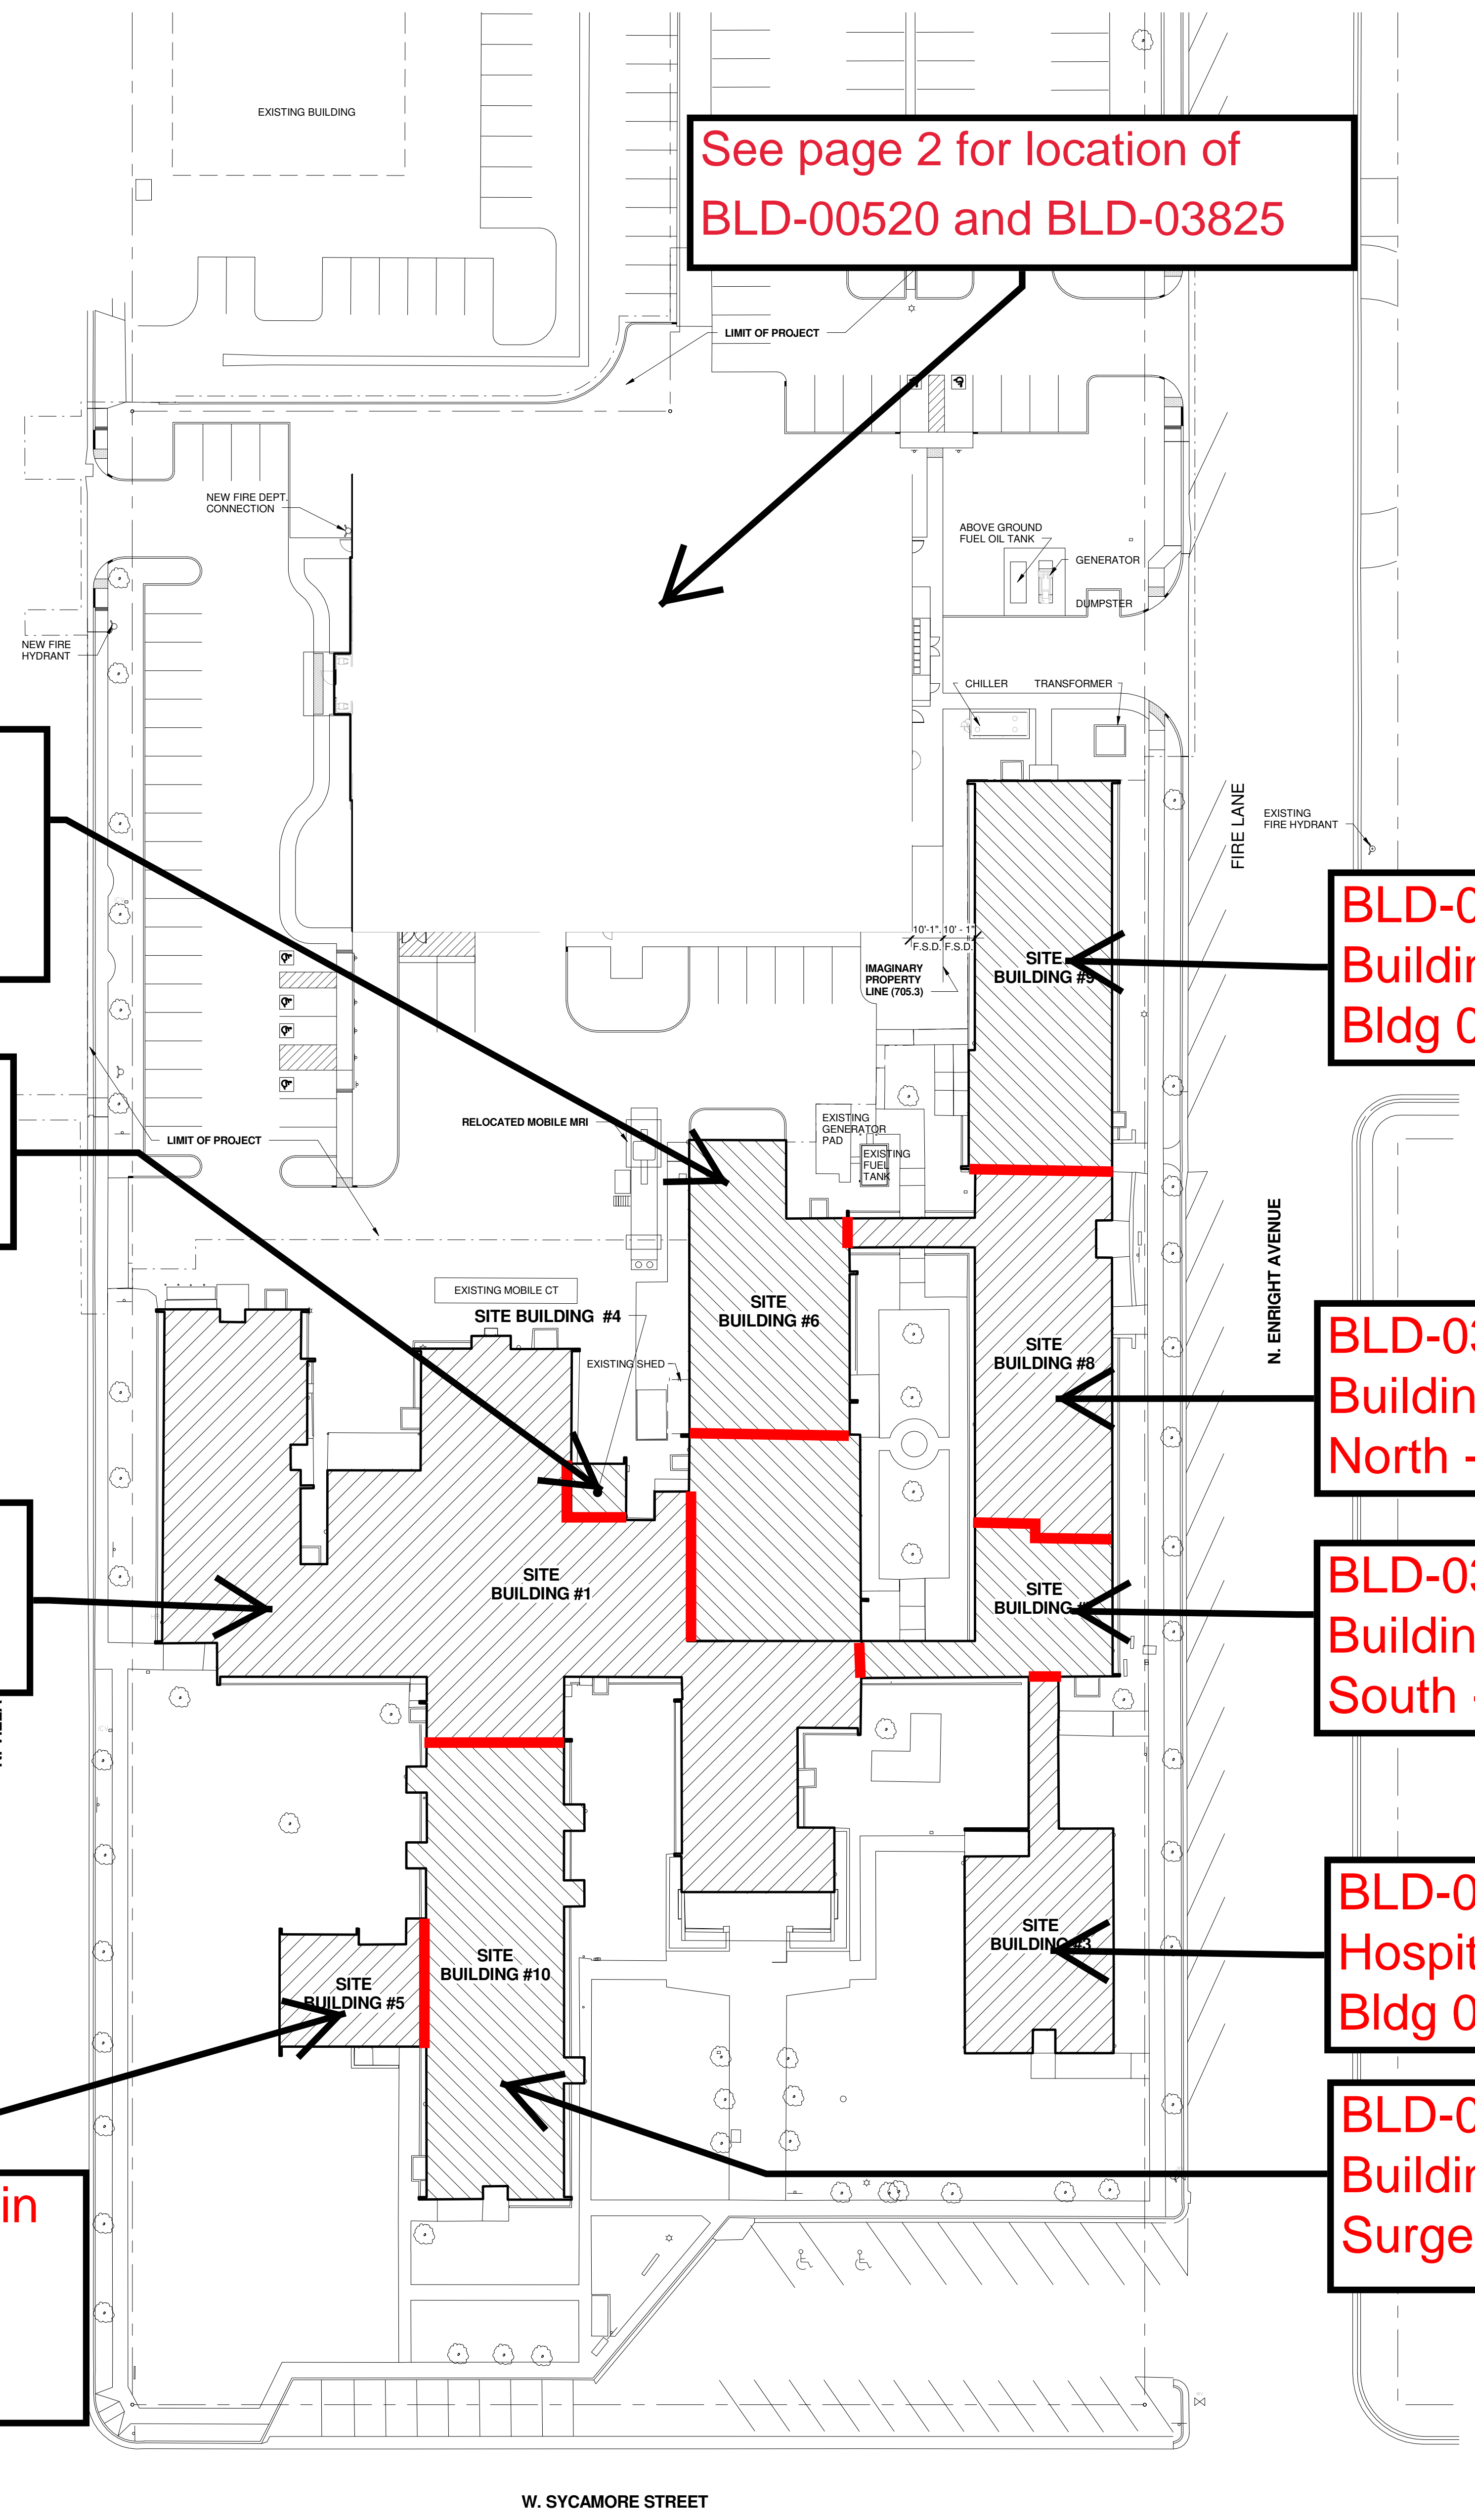

OVERALL CAMPUS PLAN
SCALE: 1" = 30'-0"

BLD-03774 - Main Building - Dietary / Purchasing - Bldg 01C1

BLD-00522 - Nurses Locker Addition - Bldg 04

BLD-00519 - Main Hospital Building - Bldg 01

BLD-03773 - Main Building - ICU Addition - Bldg 01B2

See page 2 for location of BLD-00520 and BLD-03825

BLD-03777 - Main Building - 800 Wing - Bldg 01D3

BLD-03776 - Main Building - 700 Wing North - Bldg 01D2

BLD-03775 - Main Building - 700 Wing South - Bldg 01D1

BLD-00521 - Main Hospital Building - Bldg 03



BLD-03778 - Main Building - Medical / Surgery - Bldg 01B1

→ NORTH
c


BLD-00519 - Main
Hospital Building -
Bldg 01

BLD-03825 - Shop
& Maint. Building -
Bldg 05

BLD-00522 - Nurses
Locker Addition - Bldg 04

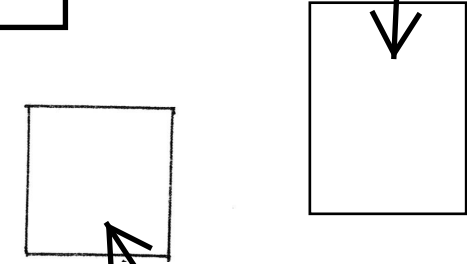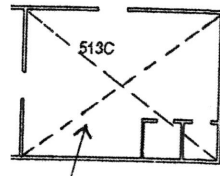

BLD-00520 - Garage
Building - Bldg 02

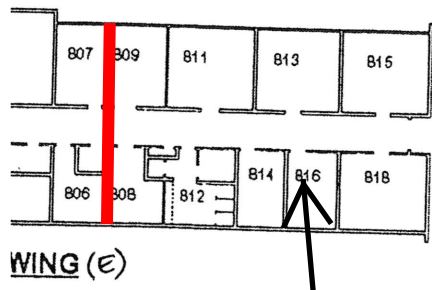

BLD-03777 - Main
Building - 800
Wing - Bldg 01D3