


Hoag Memorial Hospital Presbyterian Facility No. 10428

3/25/2026

LEGEND:

- OSHPD 1
- OSHPD 1 - SPC 1 or SPC 2
- Local
- Seismic Separation

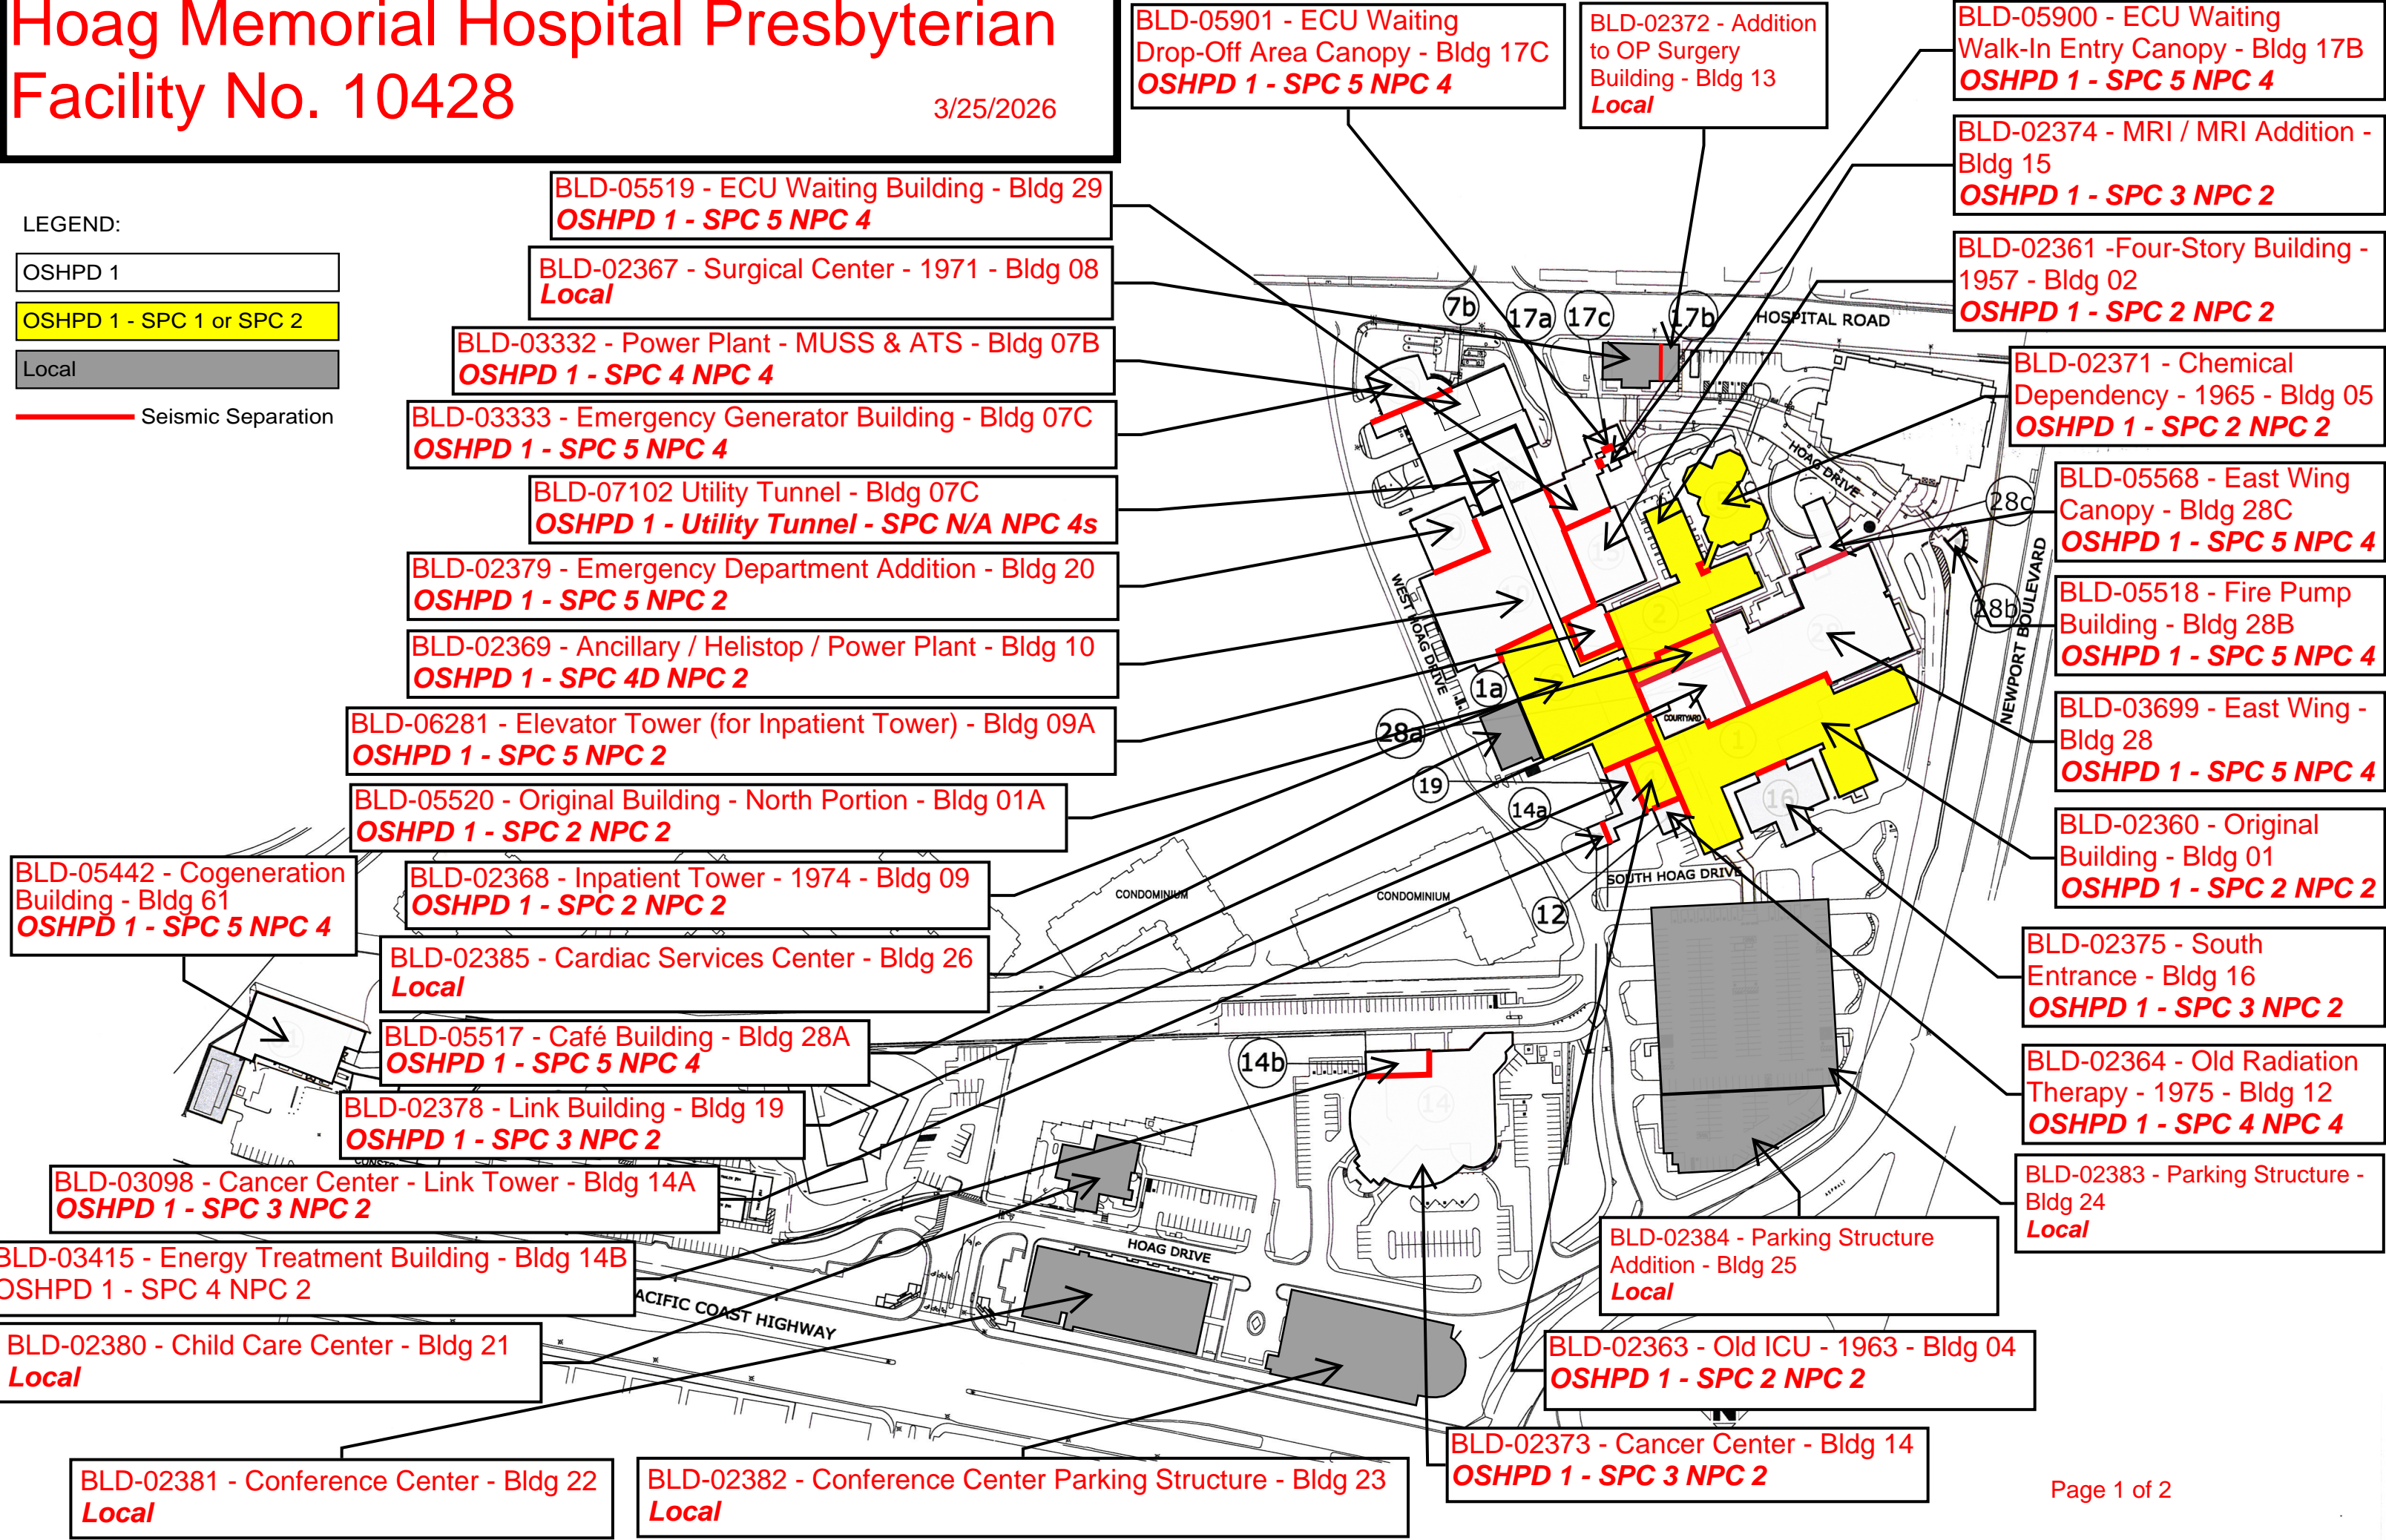

BLD-05901 - ECU Waiting Drop-Off Area Canopy - Bldg 17C
OSHPD 1 - SPC 5 NPC 4

BLD-02372 - Addition to OP Surgery Building - Bldg 13
Local

BLD-05900 - ECU Waiting Walk-In Entry Canopy - Bldg 17B
OSHPD 1 - SPC 5 NPC 4

BLD-05519 - ECU Waiting Building - Bldg 29
OSHPD 1 - SPC 5 NPC 4

BLD-02367 - Surgical Center - 1971 - Bldg 08
Local

BLD-02374 - MRI / MRI Addition - Bldg 15
OSHPD 1 - SPC 3 NPC 2

BLD-02361 - Four-Story Building - 1957 - Bldg 02
OSHPD 1 - SPC 2 NPC 2

BLD-03332 - Power Plant - MUSS & ATS - Bldg 07B
OSHPD 1 - SPC 4 NPC 4

BLD-03333 - Emergency Generator Building - Bldg 07C
OSHPD 1 - SPC 5 NPC 4

BLD-02371 - Chemical Dependency - 1965 - Bldg 05
OSHPD 1 - SPC 2 NPC 2

BLD-07102 Utility Tunnel - Bldg 07C
OSHPD 1 - Utility Tunnel - SPC N/A NPC 4s

BLD-02379 - Emergency Department Addition - Bldg 20
OSHPD 1 - SPC 5 NPC 2

BLD-02369 - Ancillary / Helistop / Power Plant - Bldg 10
OSHPD 1 - SPC 4D NPC 2

BLD-05568 - East Wing Canopy - Bldg 28C
OSHPD 1 - SPC 5 NPC 4

BLD-05518 - Fire Pump Building - Bldg 28B
OSHPD 1 - SPC 5 NPC 4

BLD-06281 - Elevator Tower (for Inpatient Tower) - Bldg 09A
OSHPD 1 - SPC 5 NPC 2

BLD-05520 - Original Building - North Portion - Bldg 01A
OSHPD 1 - SPC 2 NPC 2

BLD-03699 - East Wing - Bldg 28
OSHPD 1 - SPC 5 NPC 4

BLD-02360 - Original Building - Bldg 01
OSHPD 1 - SPC 2 NPC 2

BLD-05442 - Cogeneration Building - Bldg 61
OSHPD 1 - SPC 5 NPC 4

BLD-02368 - Inpatient Tower - 1974 - Bldg 09
OSHPD 1 - SPC 2 NPC 2

BLD-02385 - Cardiac Services Center - Bldg 26
Local

BLD-02375 - South Entrance - Bldg 16
OSHPD 1 - SPC 3 NPC 2

BLD-05517 - Café Building - Bldg 28A
OSHPD 1 - SPC 5 NPC 4

BLD-02378 - Link Building - Bldg 19
OSHPD 1 - SPC 3 NPC 2

BLD-02364 - Old Radiation Therapy - 1975 - Bldg 12
OSHPD 1 - SPC 4 NPC 4

BLD-03098 - Cancer Center - Link Tower - Bldg 14A
OSHPD 1 - SPC 3 NPC 2

BLD-02384 - Parking Structure Addition - Bldg 25
Local

BLD-02383 - Parking Structure - Bldg 24
Local

BLD-03415 - Energy Treatment Building - Bldg 14B
OSHPD 1 - SPC 4 NPC 2


BLD-02380 - Child Care Center - Bldg 21
Local

BLD-02363 - Old ICU - 1963 - Bldg 04
OSHPD 1 - SPC 2 NPC 2

BLD-02381 - Conference Center - Bldg 22
Local

BLD-02382 - Conference Center Parking Structure - Bldg 23
Local

BLD-02373 - Cancer Center - Bldg 14
OSHPD 1 - SPC 3 NPC 2

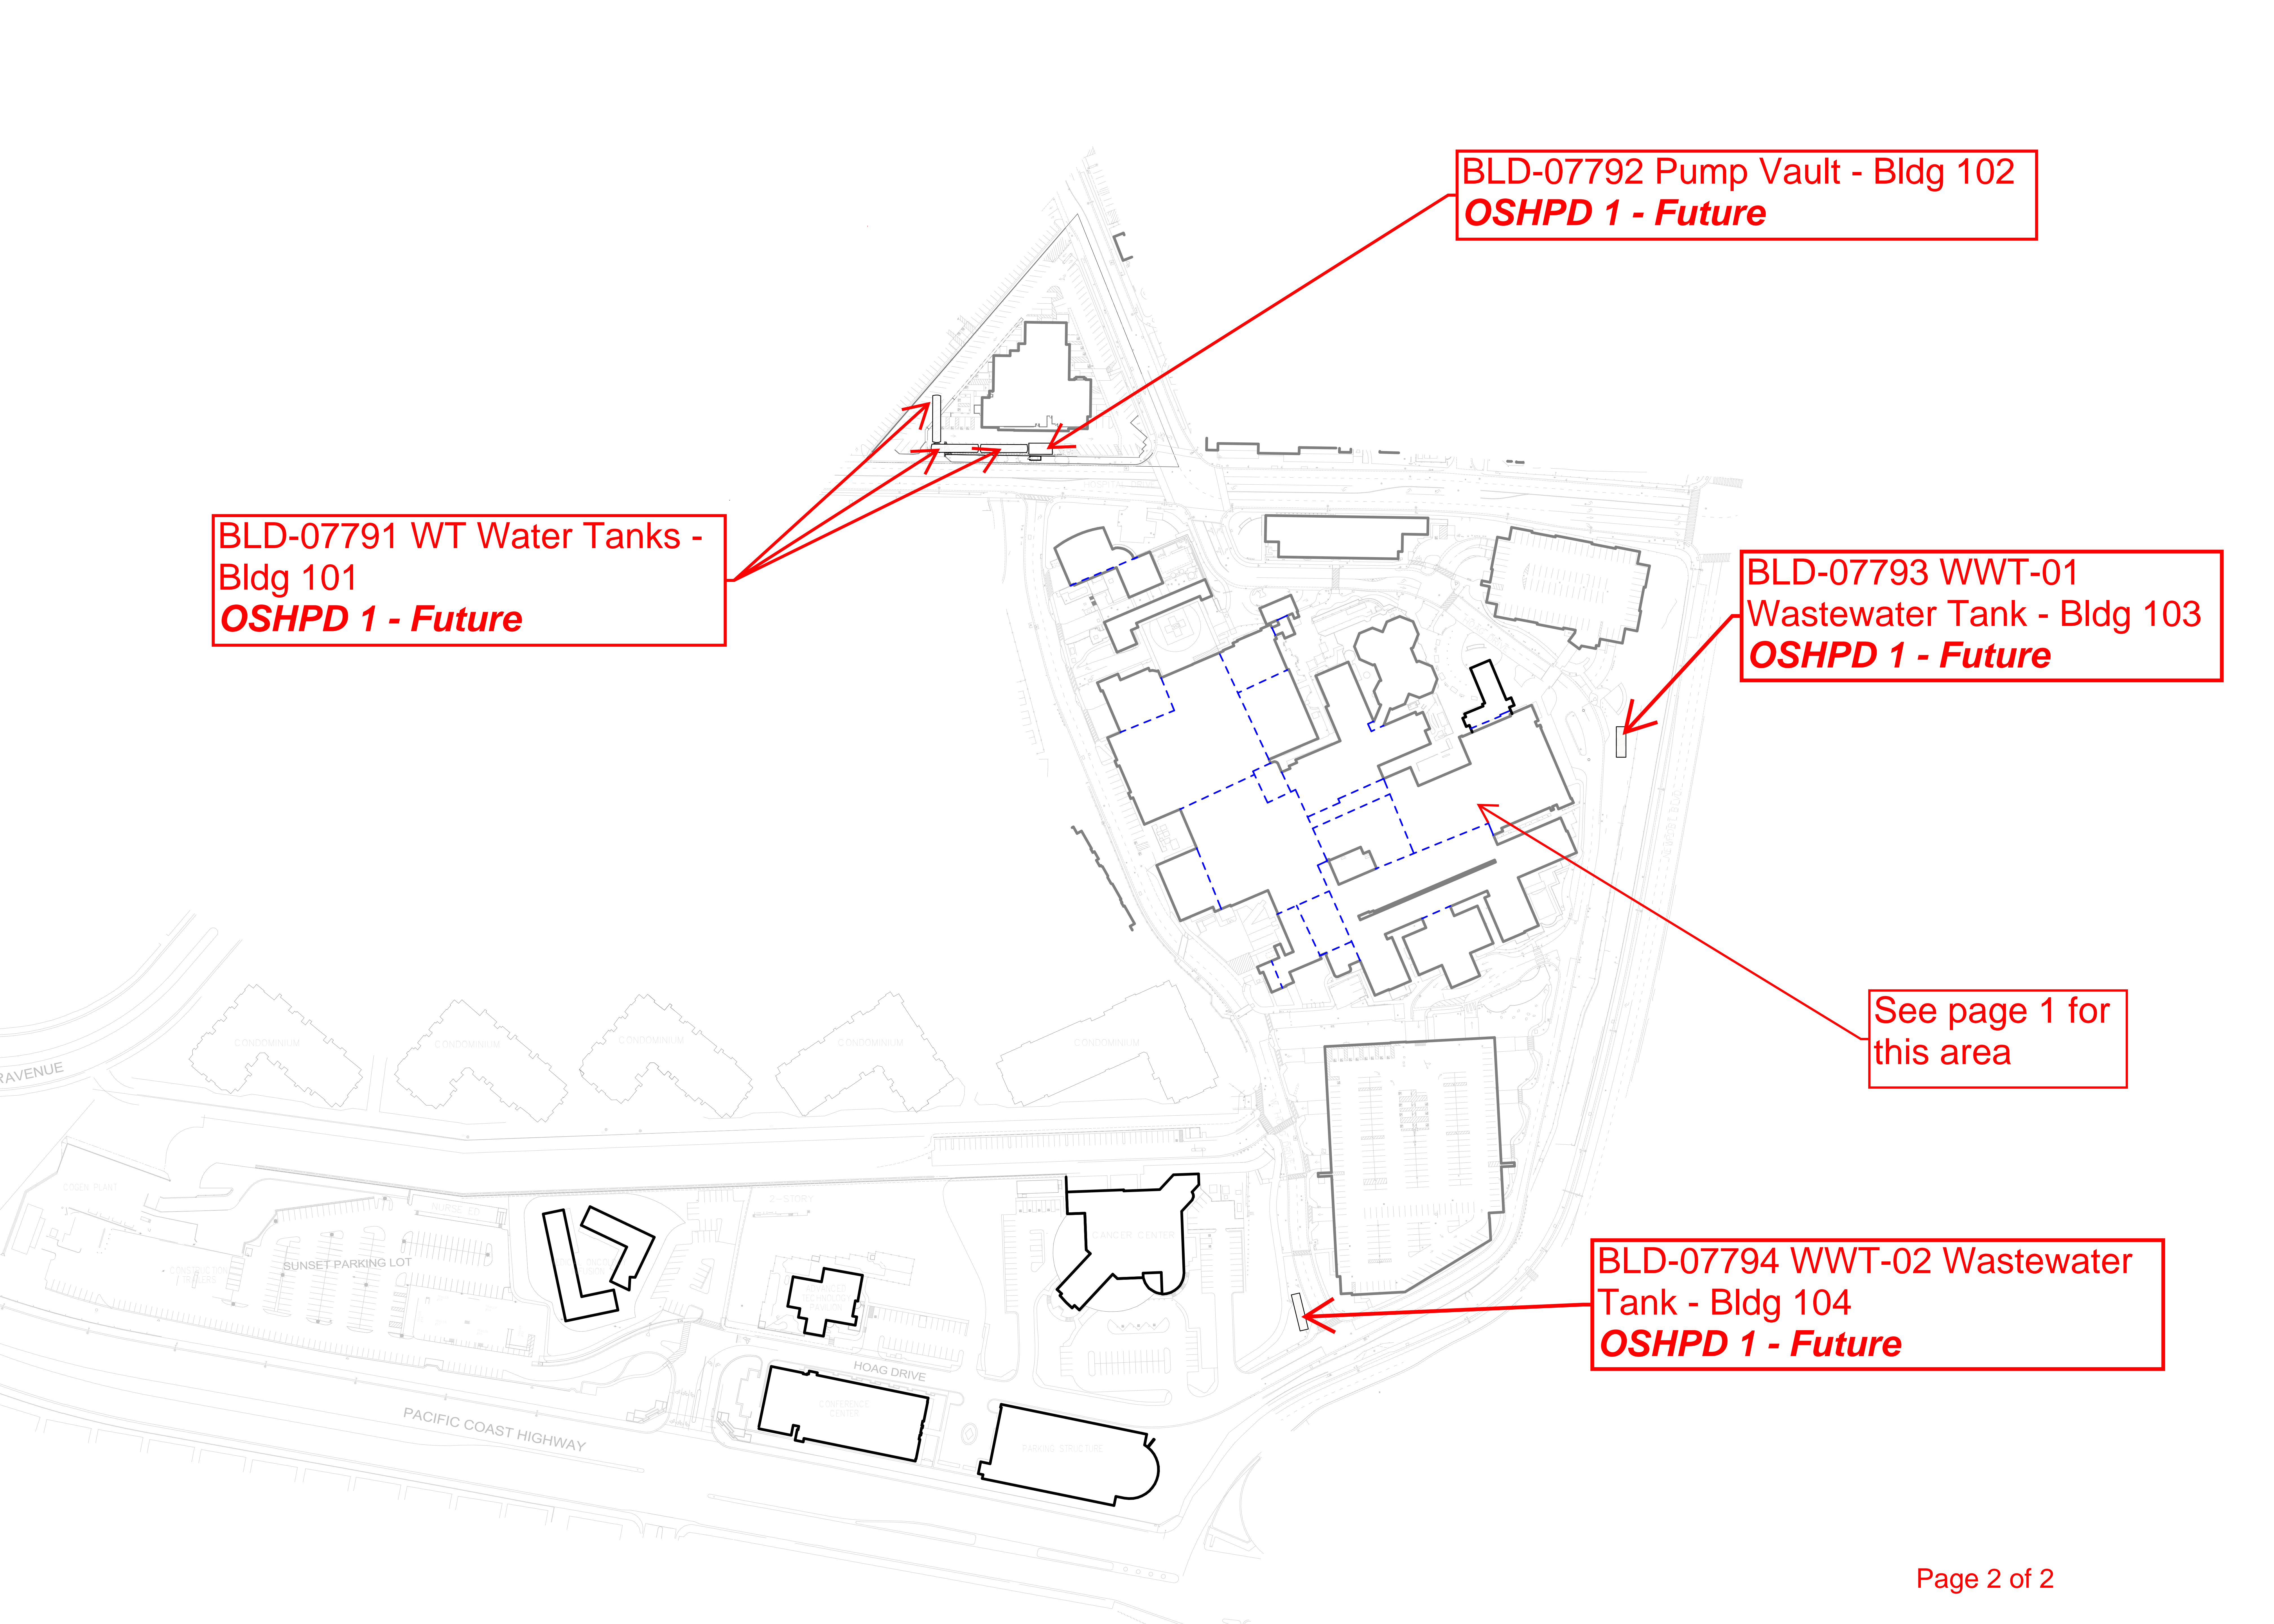

**BLD-07792 Pump Vault - Bldg 102
OSHPD 1 - Future**

**BLD-07791 WT Water Tanks -
Bldg 101
OSHPD 1 - Future**

**BLD-07793 WWT-01
Wastewater Tank - Bldg 103
OSHPD 1 - Future**

**See page 1 for
this area**

**BLD-07794 WWT-02 Wastewater
Tank - Bldg 104
OSHPD 1 - Future**