


Loma Linda University Medical Center Facility No. 10677

11/5/2025

LEGEND:

- OSHPD 1
- OSHPD 1R or OSHPD 3
- Local
- Seismic Separation

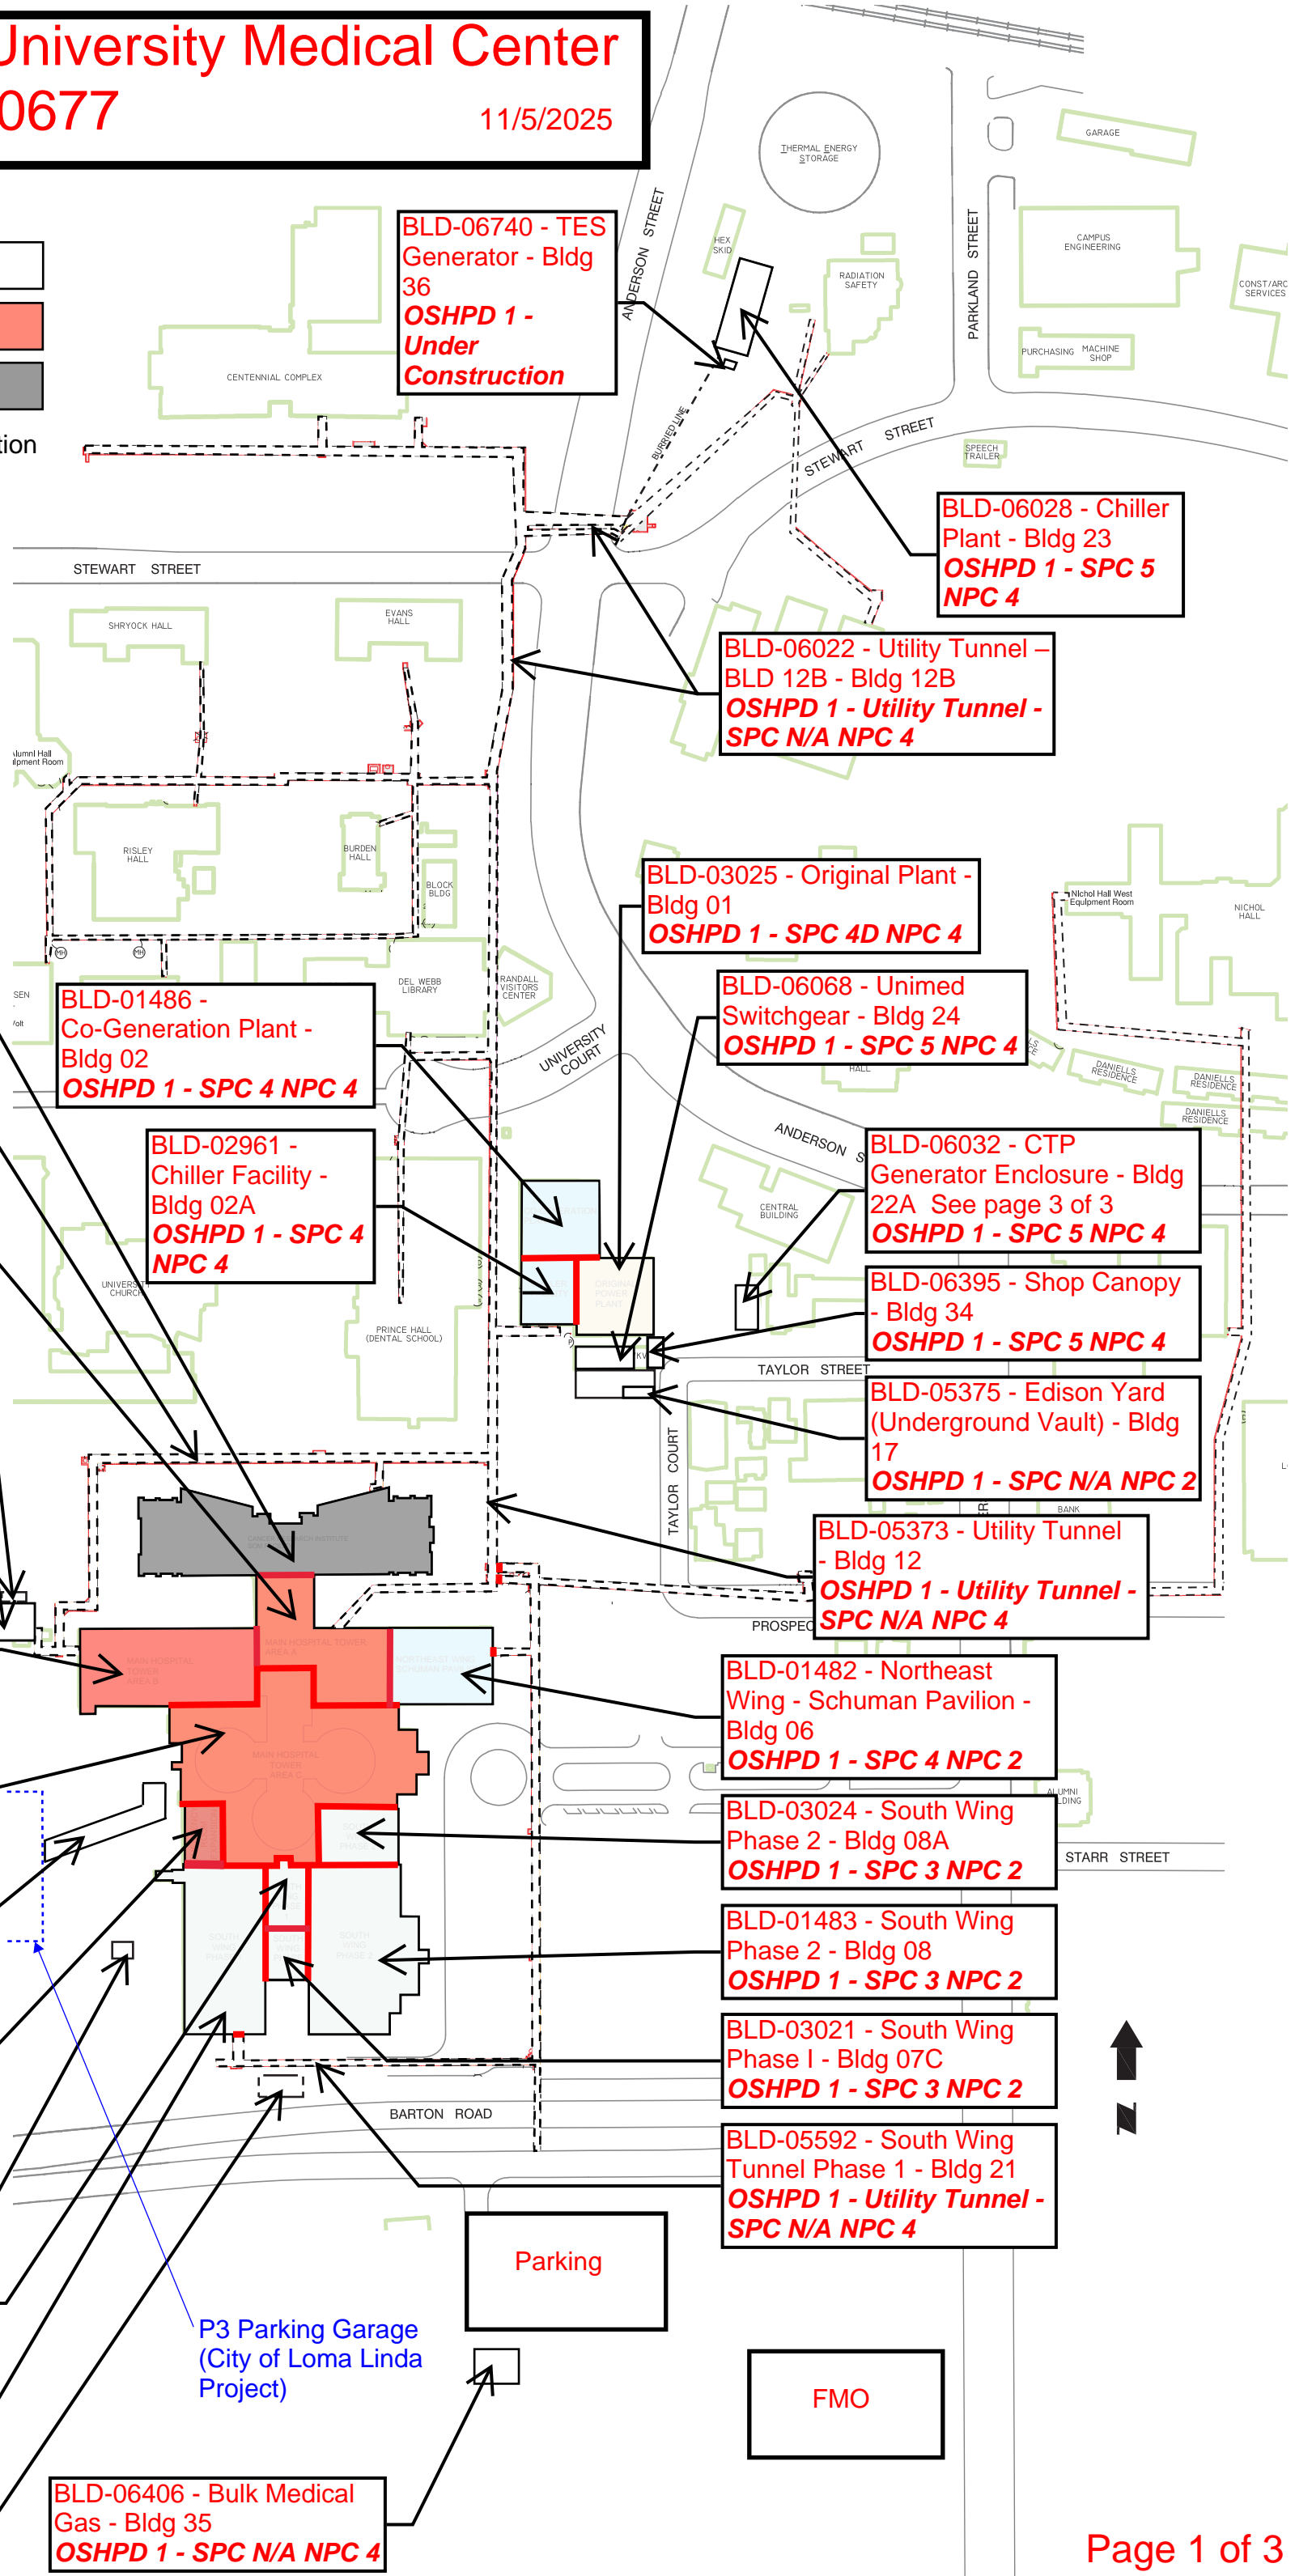

BLD-03026 - Cancer Research Institute - Bldg 11
Local

BLD-05372 - Utility Tunnel Expansion - Bldg 12A
OSHPD 1 - Utility Tunnel - SPC N/A NPC 4

BLD-03023 - Main Hospital Tower - Area A - Bldg 03
OSHPD 1R - No Gen Acute Care

BLD-05482 - Emergency Generator Fuel Tank - Bldg 15
OSHPD 1 - SPC N/A NPC 2

BLD-05490 - Emergency Generator - Bldg 20
OSHPD 1 - SPC 5 NPC 2

BLD-01480 - Main Hospital Tower - Area B - Bldg 04
OSHPD 1R - No Gen Acute Care

BLD-01479 - Main Hospital Tower - Area C - Bldg 05
OSHPD 1R - No Gen Acute Care

BLD-06839 - P3 Canopy - Bldg 37
OSHPD 1 - Future

BLD-01481 - Emergency Room Expansion - 1976 - Bldg 09
OSHPD 1R - No Gen Acute Care

BLD-05489 - South Tower Bulk Medical Gas - Bldg 19
OSHPD 1 - SPC N/A NPC 2

BLD-03022 - South Wing Phase I - Bldg 07B
OSHPD 1 - SPC 3 NPC 2

BLD-01485 - South Wing Phase I - Bldg 07A
OSHPD 1 - SPC 3 NPC 2

BLD-06406 - Bulk Medical Gas - Bldg 35
OSHPD 1 - SPC N/A NPC 4

BLD-06740 - TES Generator - Bldg 36
OSHPD 1 - Under Construction

BLD-06028 - Chiller Plant - Bldg 23
OSHPD 1 - SPC 5 NPC 4

BLD-06022 - Utility Tunnel - Bld 12B - Bldg 12B
OSHPD 1 - Utility Tunnel - SPC N/A NPC 4

BLD-03025 - Original Plant - Bldg 01
OSHPD 1 - SPC 4D NPC 4

BLD-06068 - Unimed Switchgear - Bldg 24
OSHPD 1 - SPC 5 NPC 4

BLD-01486 - Co-Generation Plant - Bldg 02
OSHPD 1 - SPC 4 NPC 4

BLD-02961 - Chiller Facility - Bldg 02A
OSHPD 1 - SPC 4 NPC 4

BLD-06032 - CTP Generator Enclosure - Bldg 22A
See page 3 of 3 OSHPD 1 - SPC 5 NPC 4

BLD-06395 - Shop Canopy - Bldg 34
OSHPD 1 - SPC 5 NPC 4

BLD-05375 - Edison Yard (Underground Vault) - Bldg 17
OSHPD 1 - SPC N/A NPC 2

BLD-05373 - Utility Tunnel - Bldg 12
OSHPD 1 - Utility Tunnel - SPC N/A NPC 4

BLD-01482 - Northeast Wing - Schuman Pavilion - Bldg 06
OSHPD 1 - SPC 4 NPC 2

BLD-03024 - South Wing Phase 2 - Bldg 08A
OSHPD 1 - SPC 3 NPC 2

BLD-01483 - South Wing Phase 2 - Bldg 08
OSHPD 1 - SPC 3 NPC 2


BLD-03021 - South Wing Phase I - Bldg 07C
OSHPD 1 - SPC 3 NPC 2

BLD-05592 - South Wing Tunnel Phase 1 - Bldg 21
OSHPD 1 - Utility Tunnel - SPC N/A NPC 4

Parking

FMO

P3 Parking Garage (City of Loma Linda Project)

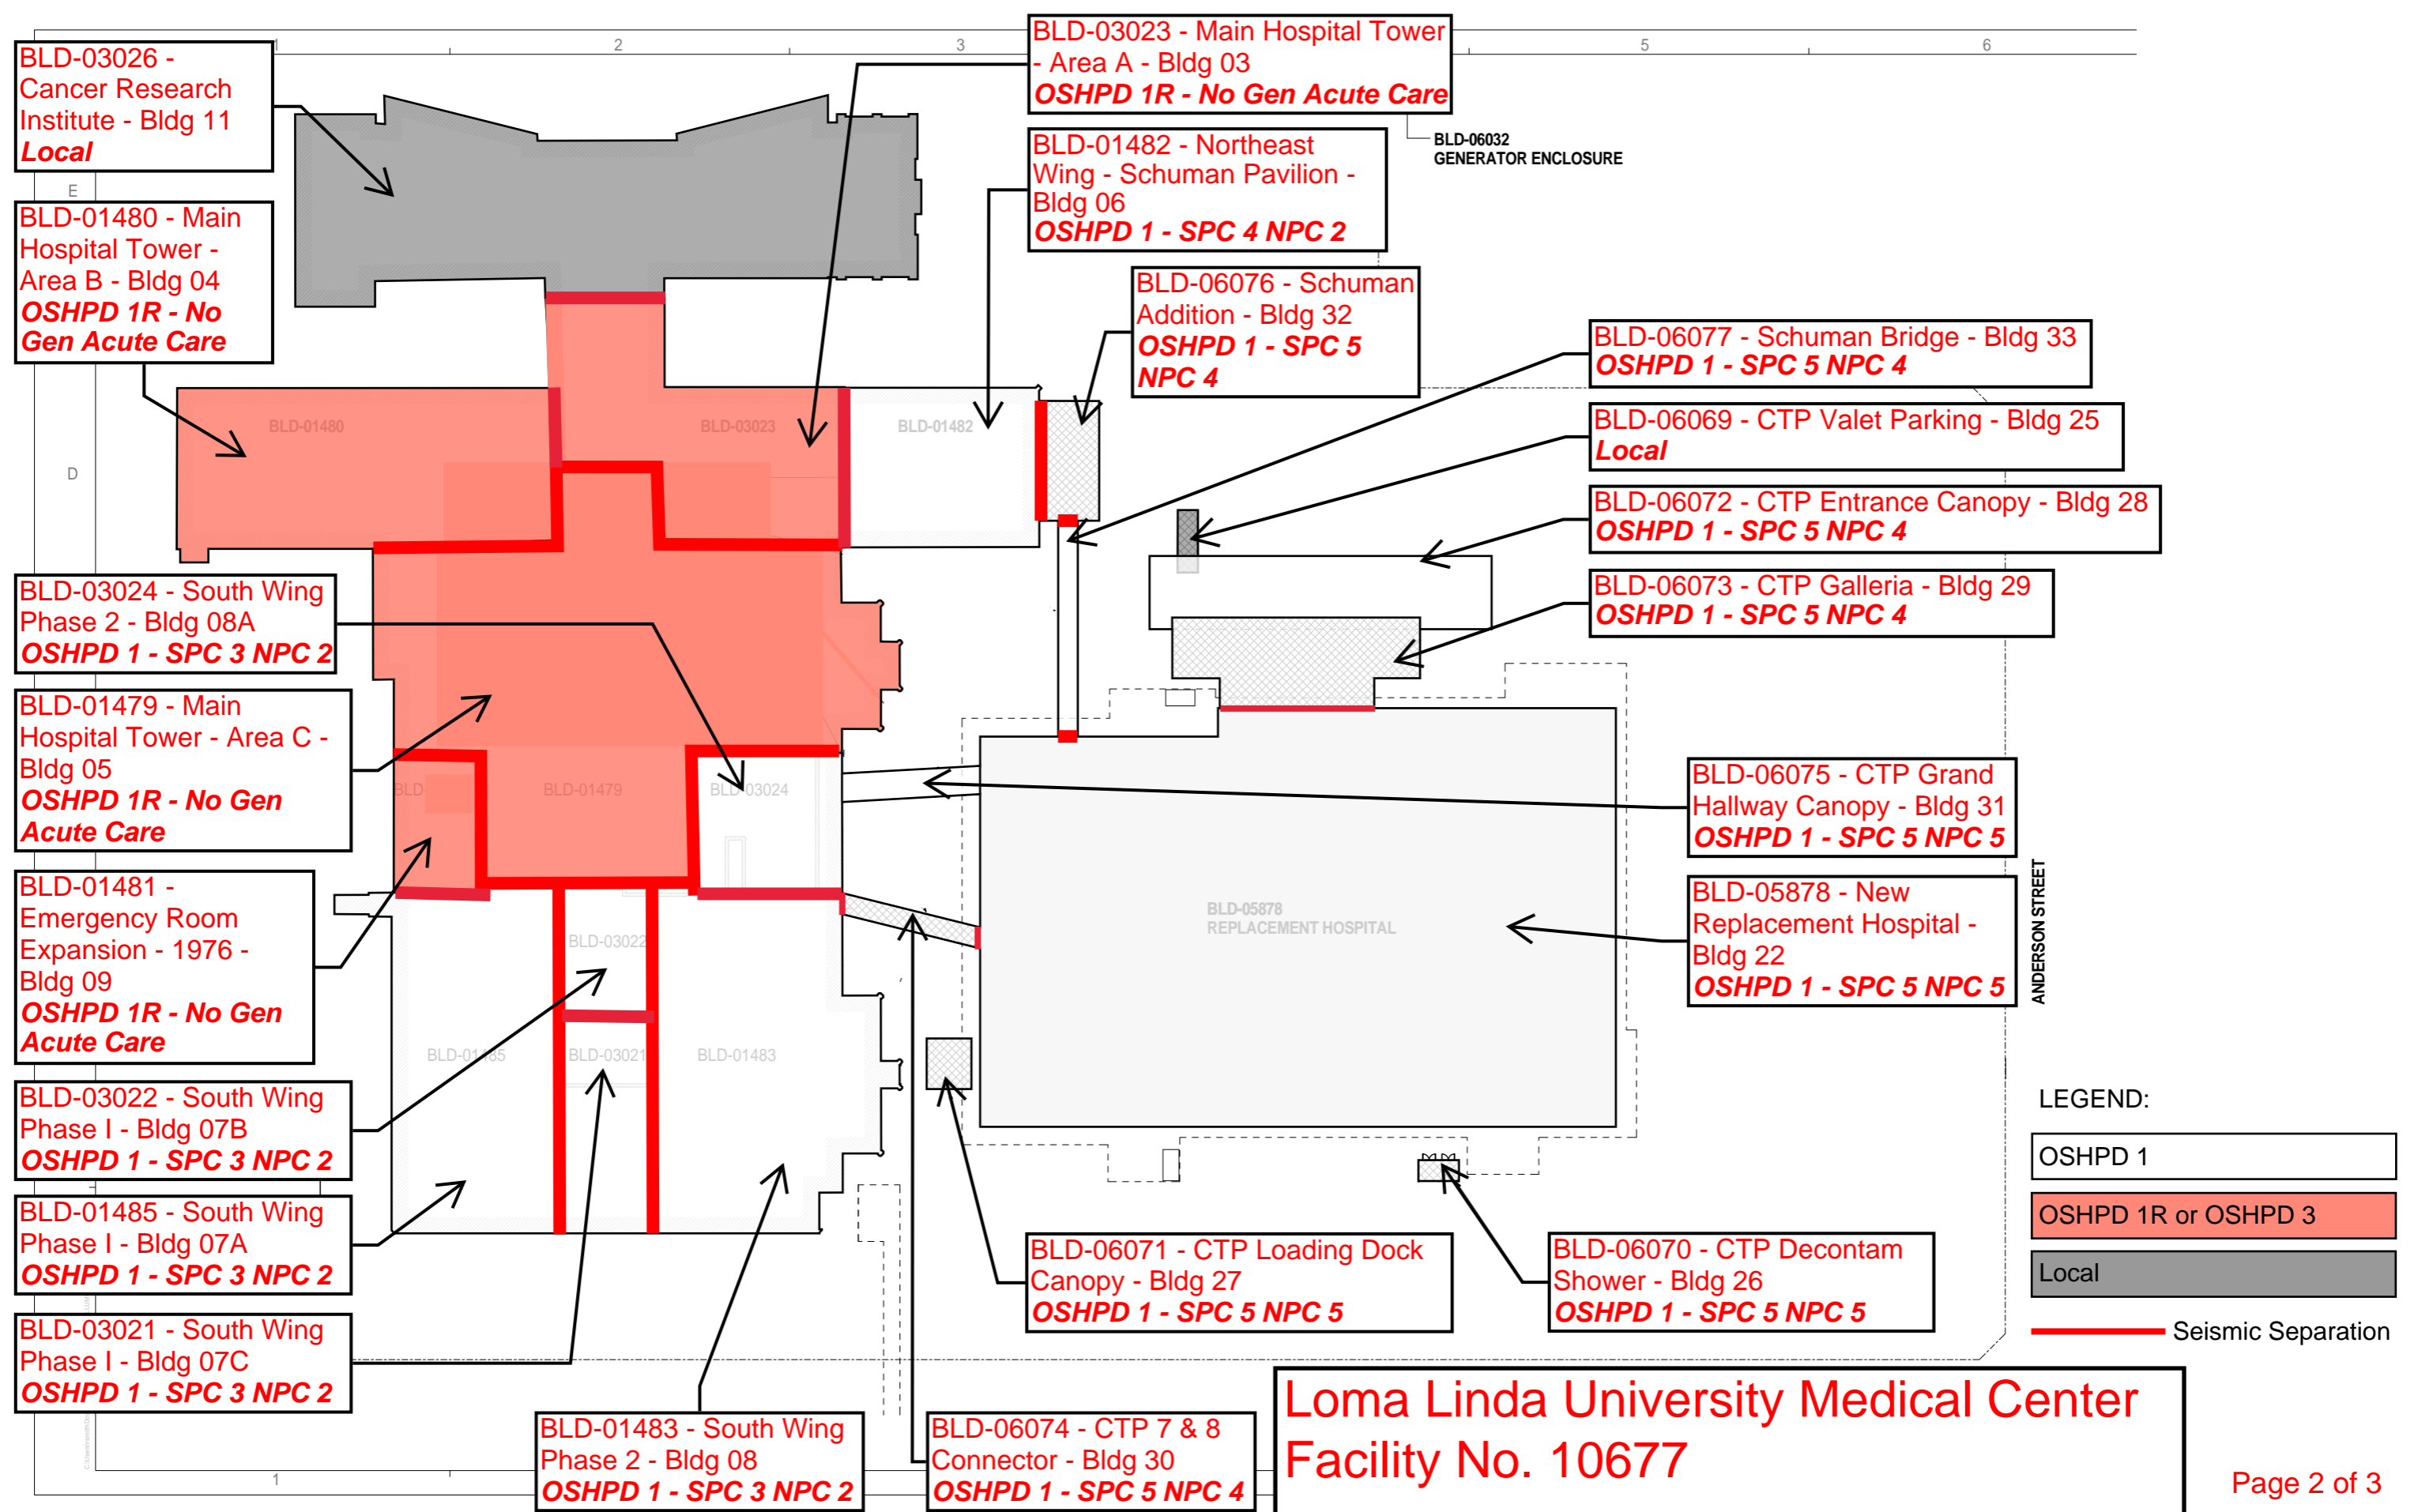

BLD-03026 - Cancer Research Institute - Bldg 11
Local

BLD-01480 - Main Hospital Tower - Area B - Bldg 04
OSHPD 1R - No Gen Acute Care

BLD-03024 - South Wing Phase 2 - Bldg 08A
OSHPD 1 - SPC 3 NPC 2

BLD-01479 - Main Hospital Tower - Area C - Bldg 05
OSHPD 1R - No Gen Acute Care

BLD-01481 - Emergency Room Expansion - 1976 - Bldg 09
OSHPD 1R - No Gen Acute Care

BLD-03022 - South Wing Phase I - Bldg 07B
OSHPD 1 - SPC 3 NPC 2

BLD-01485 - South Wing Phase I - Bldg 07A
OSHPD 1 - SPC 3 NPC 2

BLD-03021 - South Wing Phase I - Bldg 07C
OSHPD 1 - SPC 3 NPC 2

BLD-01483 - South Wing Phase 2 - Bldg 08
OSHPD 1 - SPC 3 NPC 2

BLD-03023 - Main Hospital Tower - Area A - Bldg 03
OSHPD 1R - No Gen Acute Care

BLD-01482 - Northeast Wing - Schuman Pavilion - Bldg 06
OSHPD 1 - SPC 4 NPC 2

BLD-06076 - Schuman Addition - Bldg 32
OSHPD 1 - SPC 5 NPC 4

BLD-06077 - Schuman Bridge - Bldg 33
OSHPD 1 - SPC 5 NPC 4

BLD-06069 - CTP Valet Parking - Bldg 25
Local

BLD-06072 - CTP Entrance Canopy - Bldg 28
OSHPD 1 - SPC 5 NPC 4

BLD-06073 - CTP Galleria - Bldg 29
OSHPD 1 - SPC 5 NPC 4

BLD-06075 - CTP Grand Hallway Canopy - Bldg 31
OSHPD 1 - SPC 5 NPC 5

BLD-05878 - New Replacement Hospital - Bldg 22
OSHPD 1 - SPC 5 NPC 5

BLD-06071 - CTP Loading Dock Canopy - Bldg 27
OSHPD 1 - SPC 5 NPC 5


BLD-06070 - CTP Decontam Shower - Bldg 26
OSHPD 1 - SPC 5 NPC 5

BLD-06074 - CTP 7 & 8 Connector - Bldg 30
OSHPD 1 - SPC 5 NPC 4

Loma Linda University Medical Center Facility No. 10677

LEGEND:

- OSHPD 1
- OSHPD 1R or OSHPD 3
- Local
- Seismic Separation

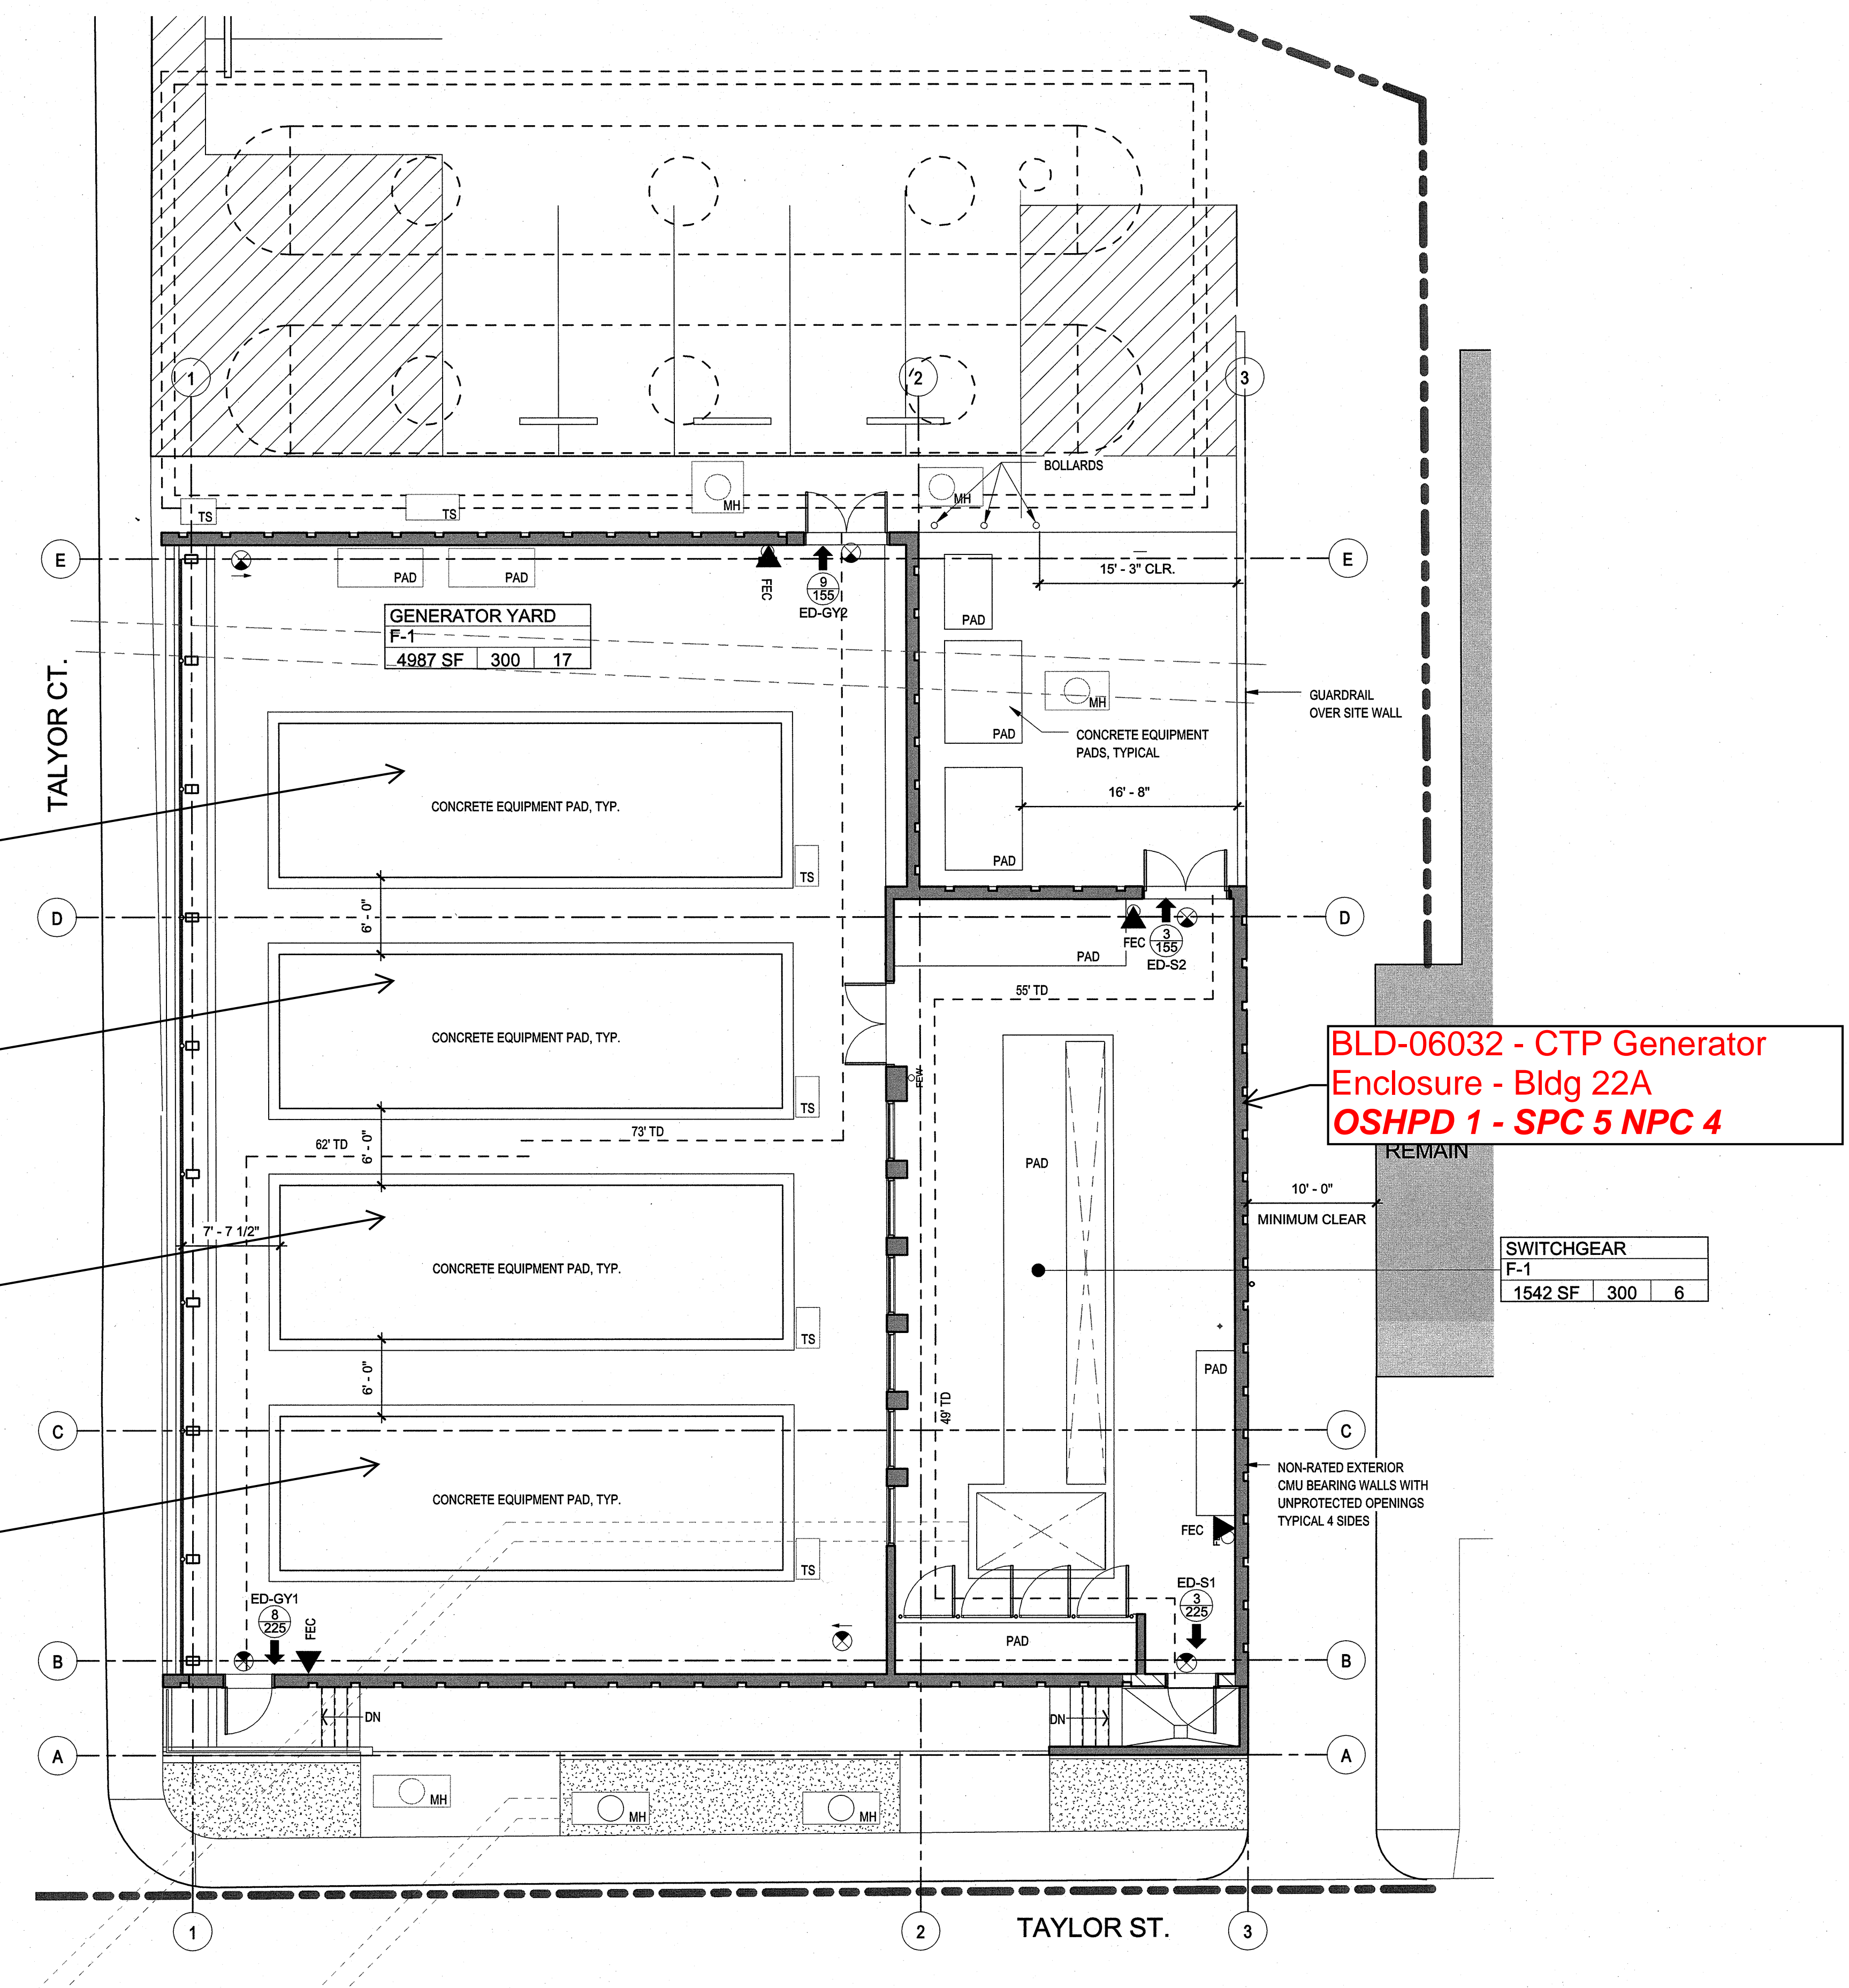

BLD-06791 CTP Emergency Generator No. 1 - Bldg 22A.1
OSHPD 1 - SPC 5 NPC 4

BLD-06792 CTP Emergency Generator No. 2 - Bldg 22A.2
OSHPD 1 - SPC 5 NPC 4

BLD-06793 CTP Emergency Generator No. 1 - Bldg 22A.3
OSHPD 1 - SPC 5 NPC 4

BLD-06794 CTP Emergency Generator No. 1 - Bldg 22A.4
OSHPD 1 - SPC 5 NPC 4

BLD-06032 - CTP Generator Enclosure - Bldg 22A
OSHPD 1 - SPC 5 NPC 4

SWITCHGEAR		
F-1		
1542 SF	300	6

① LIFE SAFETY PLAN
 1/8" = 1'-0"

LEGEND:

OSHPD 1