


BLD-06330 - Vibra
Rehabilitation Hospital of
Bakersfield - Bldg 01

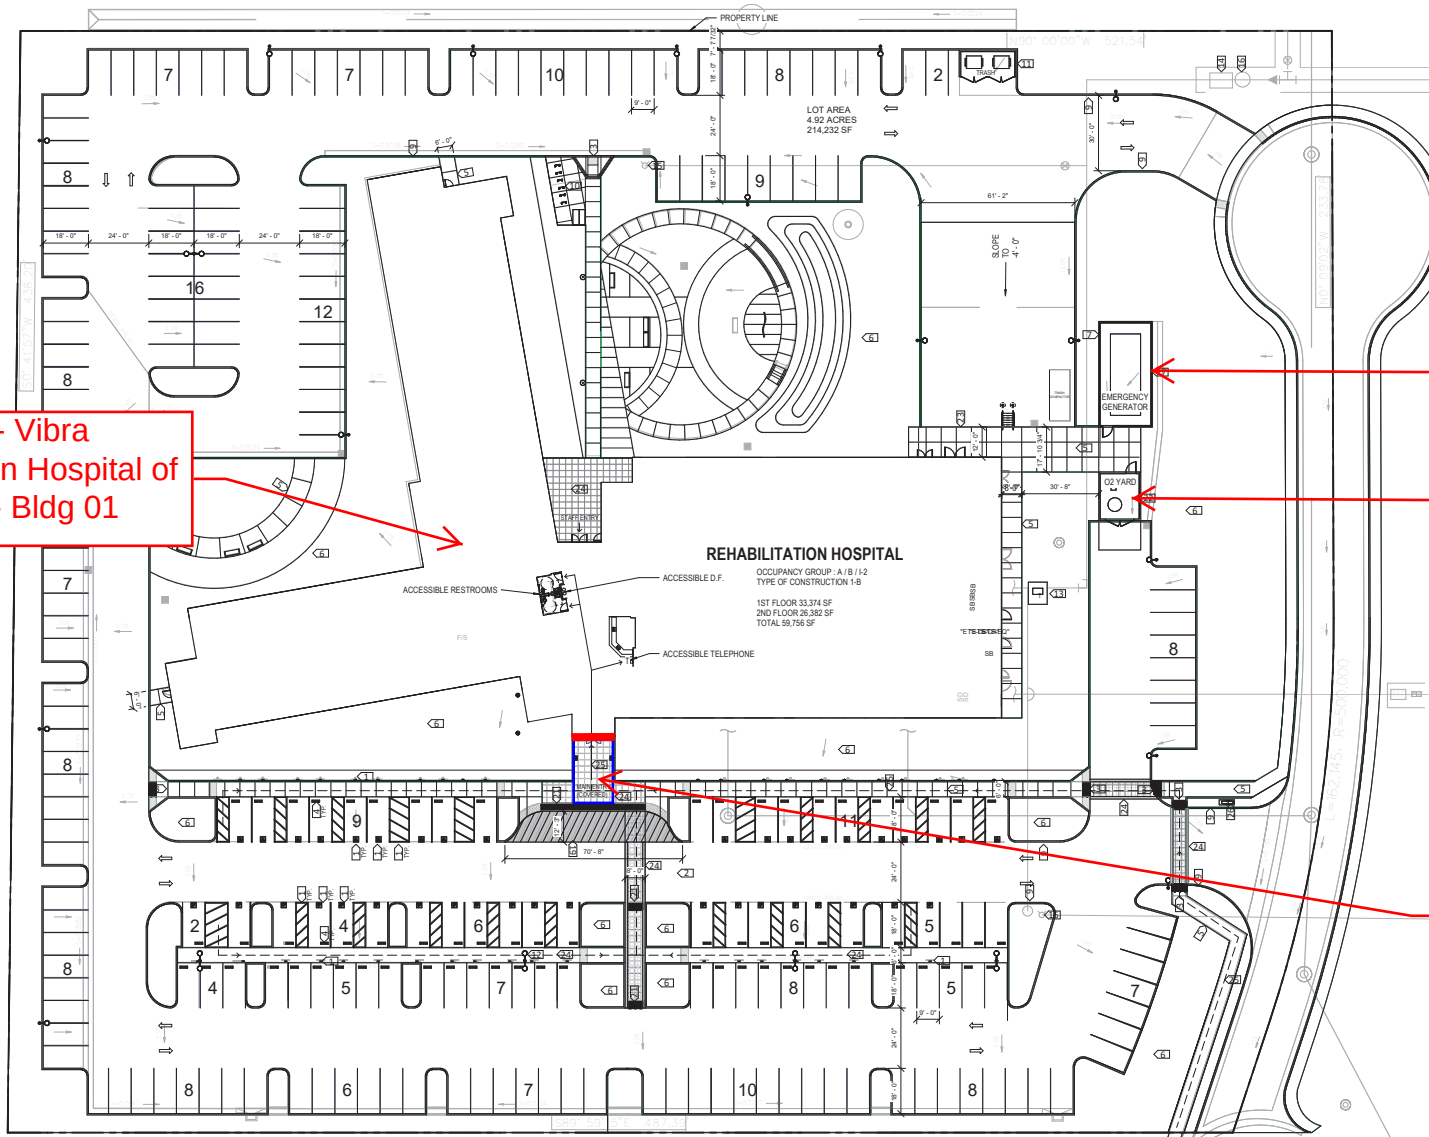

BLD-06332 - Emergency
Generator Yard - Bldg 02

BLD-06333 - O2 Yard
- Bldg 03

BLD-06334 - Main Entry
Drop Off Canopy - Bldg 04

Central California Rehabilitation Hospital
Facility No. 10820

12/5/2024

