

BLD-06341 Exit Discharge Area Expansion - Bldg 09
OSHPD 1 - SPC 5
NPC 4

BLD-03464 New Expansion - Bldg 08
OSHPD 1 - Under Construction

BLD-00605 - EMERGENCY GENERATOR SHED - BLDG 05

BLD-00605 Emergency Generator Shed - Bldg 05
OSHPD 1 - SPC 4
NPC 4

BLD-07319 Dietary Expansion - Bldg 012
OSHPD 1 - Future

BLD-00601 North Wing / Central Core - Bldg 01
OSHPD 1 - SPC 2
NPC 2

BLD-00602 South Wing - Bldg 02
OSHPD 1 - SPC 2
NPC 2

BLD-06413 OR Expansion - Bldg 10
OSHPD 1 - SPC 5
NPC 4

BLD-03108 ICU/CCU - Bldg 07
OSHPD 1 - SPC 5
NPC 4

BLD-00604 New South Wing - Bldg 04
OSHPD 1 - SPC 3
NPC 2

BLD-07172 ED Entry Canopy - Bldg 11A
OSHPD 1 - Under Construction


BLD-07111 ED Waiting Room Expansion - Bldg 11
OSHPD 1 - Under Construction

BLD-02950 Emergency Department Addition - Bldg 06
OSHPD 1 - SPC 5 NPC 4

BLD-00603 West Wing - Bldg 03
OSHPD 1 - SPC 3 NPC 2

LEGEND:
OSHPD 1
OSHPD 1 - SPC 1 or SPC 2

Seismic Separation

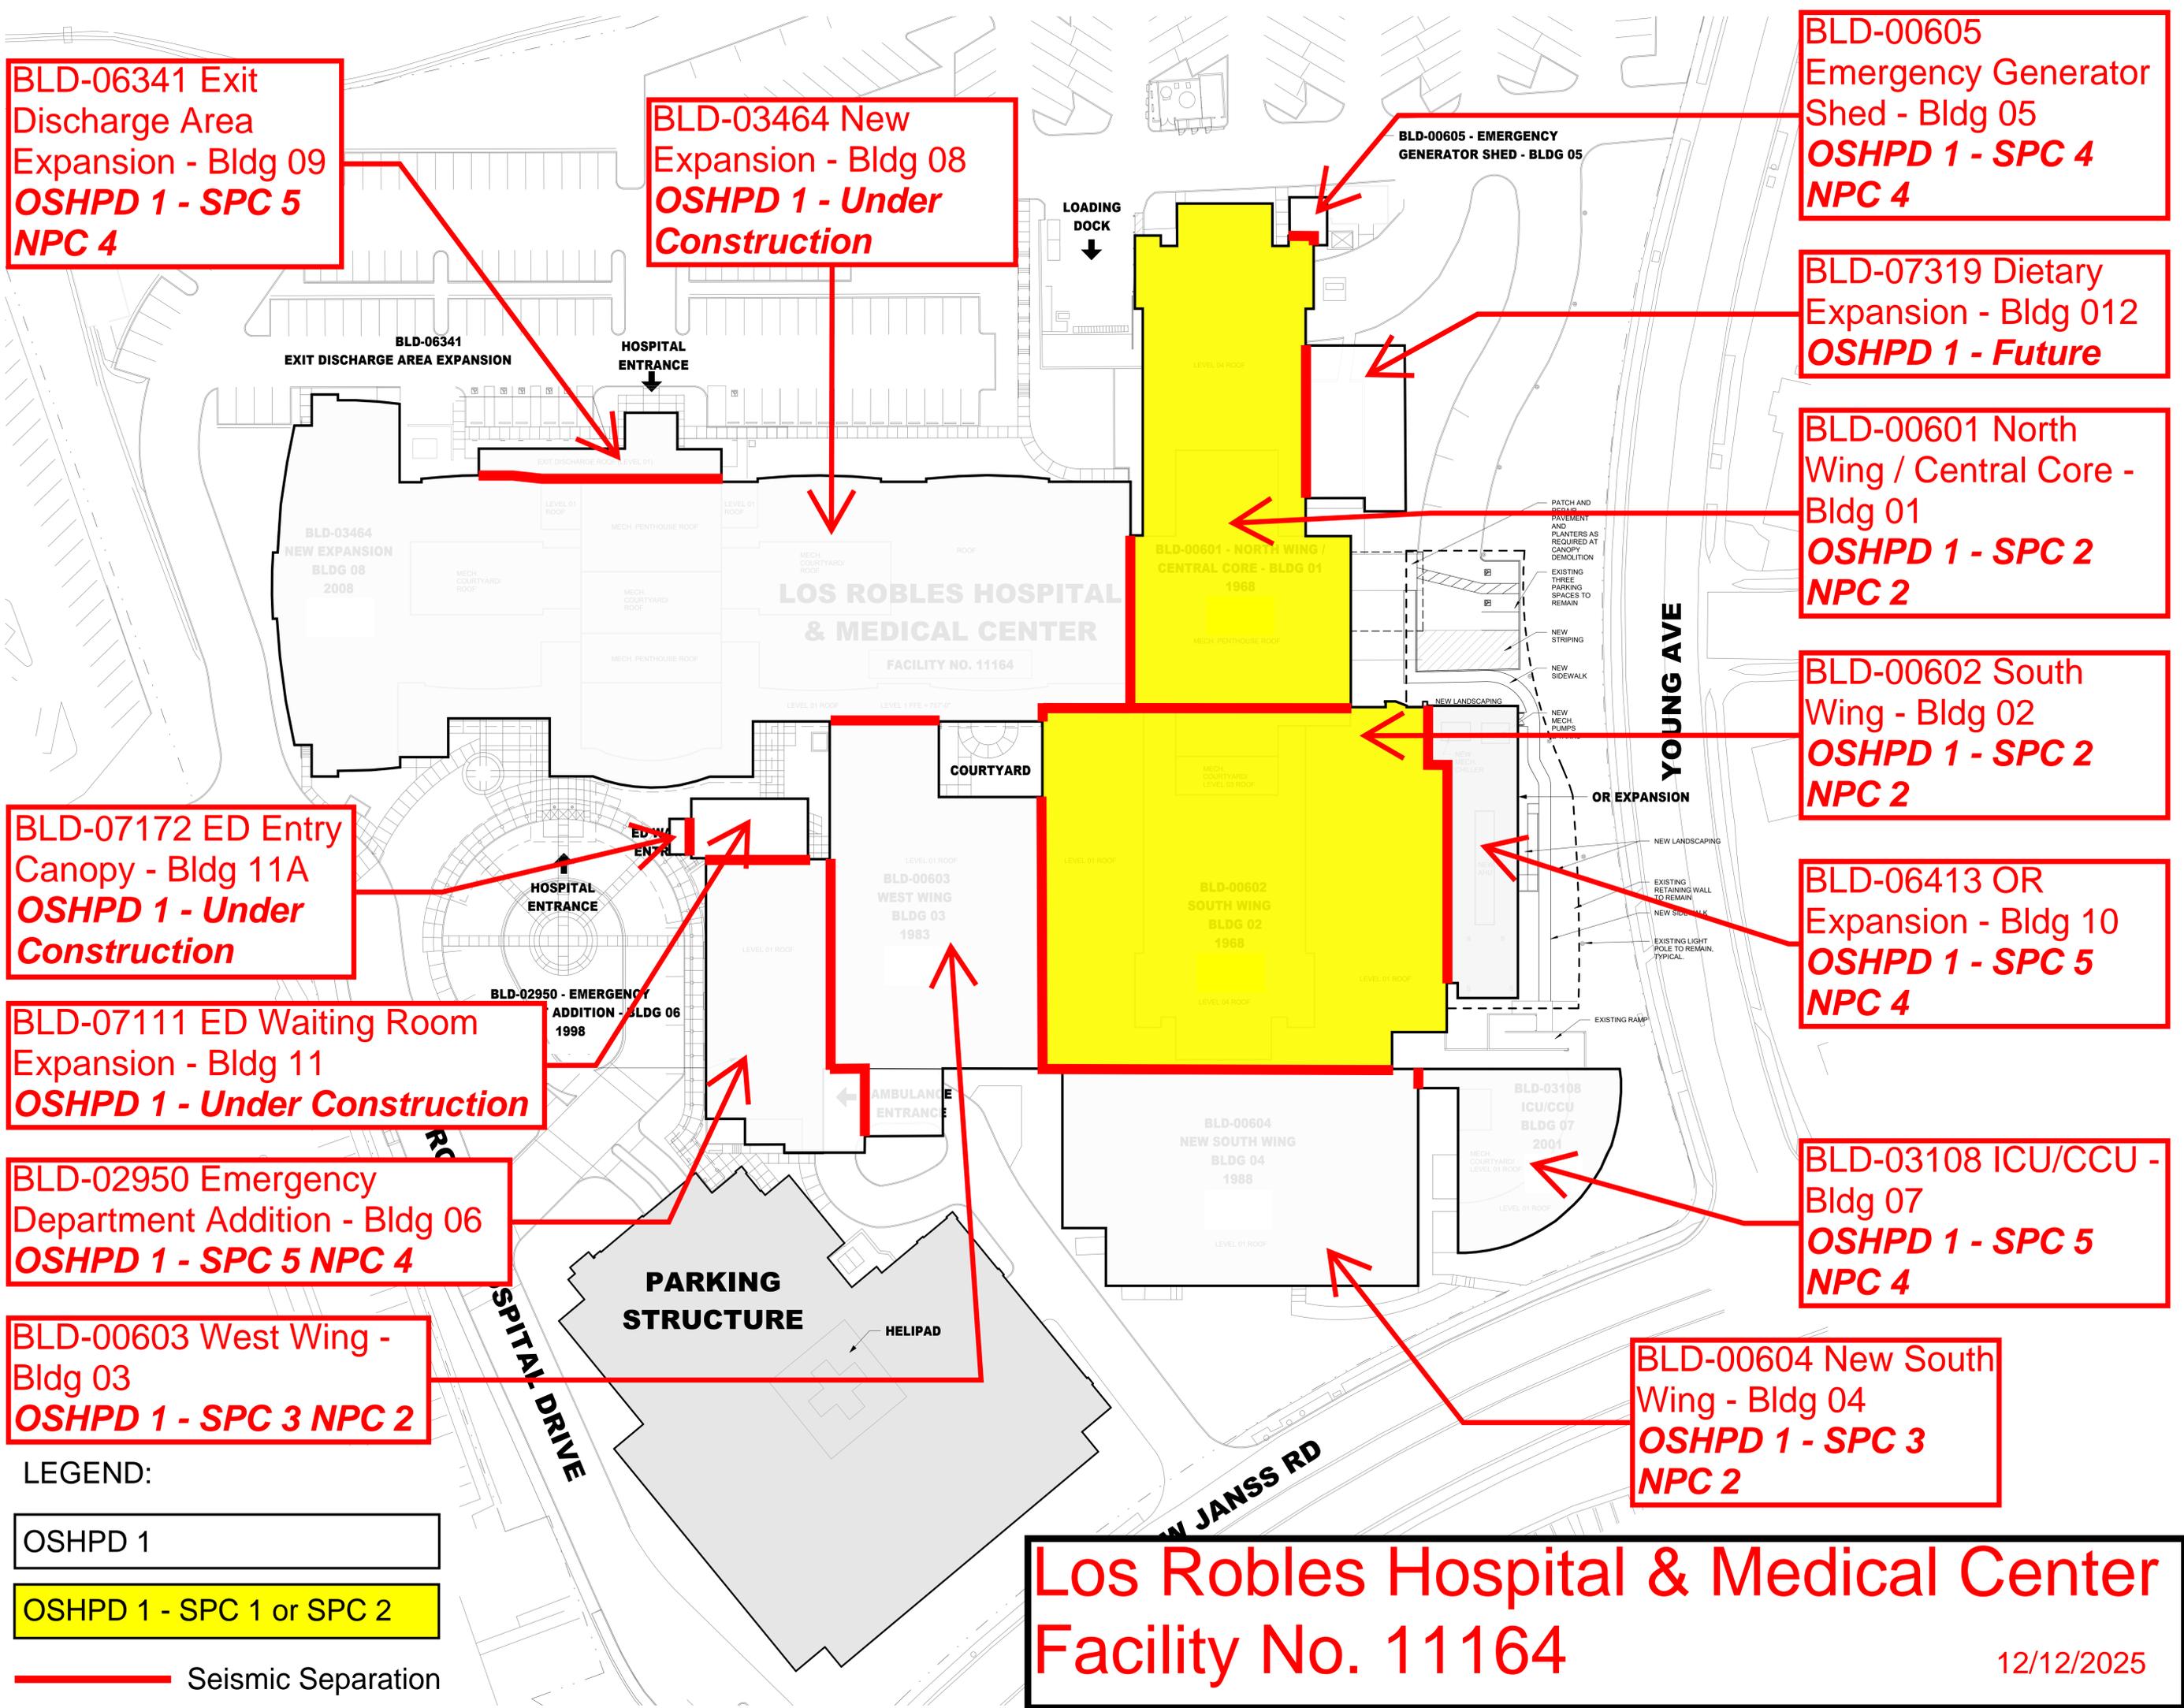

Los Robles Hospital & Medical Center Facility No. 11164