

BLD-05718 Free-Standing Mechanical Platform - Bldg 08
OSHPD 1 - SPC 5 NPC 4

BLD-00157 Patient Room Addition - Bldg 02
OSHPD 1 - SPC 4 NPC 2

BLD-00156 - Main Hospital Addition - Bldg 01
OSHPD 1 - SPC 2 NPC 2

BLD-03742 GI Building Expansion - Bldg 05
OSHPD 1 - SPC 5 NPC 4

BLD-03743 GI Building Expansion Canopy - Bldg 06
OSHPD 1 - SPC 5 NPC 4

BLD-00159 Classrooms & Additions - Bldg 04
OSHPD 1 - SPC 4 NPC 2


BLD-05701 Main Entry and Ambulance Canopy - Bldg 07
OSHPD 1 - SPC 5 NPC 4

BLD-07549 ED Expansion - Bldg 09
OSHPD 1 - SPC 5s NPC 4s

BLD-07550 ED Canopy - Bldg 10
OSHPD 1 - SPC 5 NPC 4

BLD-00158 OB Addition - Bldg 03
OSHPD 1 - SPC 4 NPC 2

See page 2 for this area

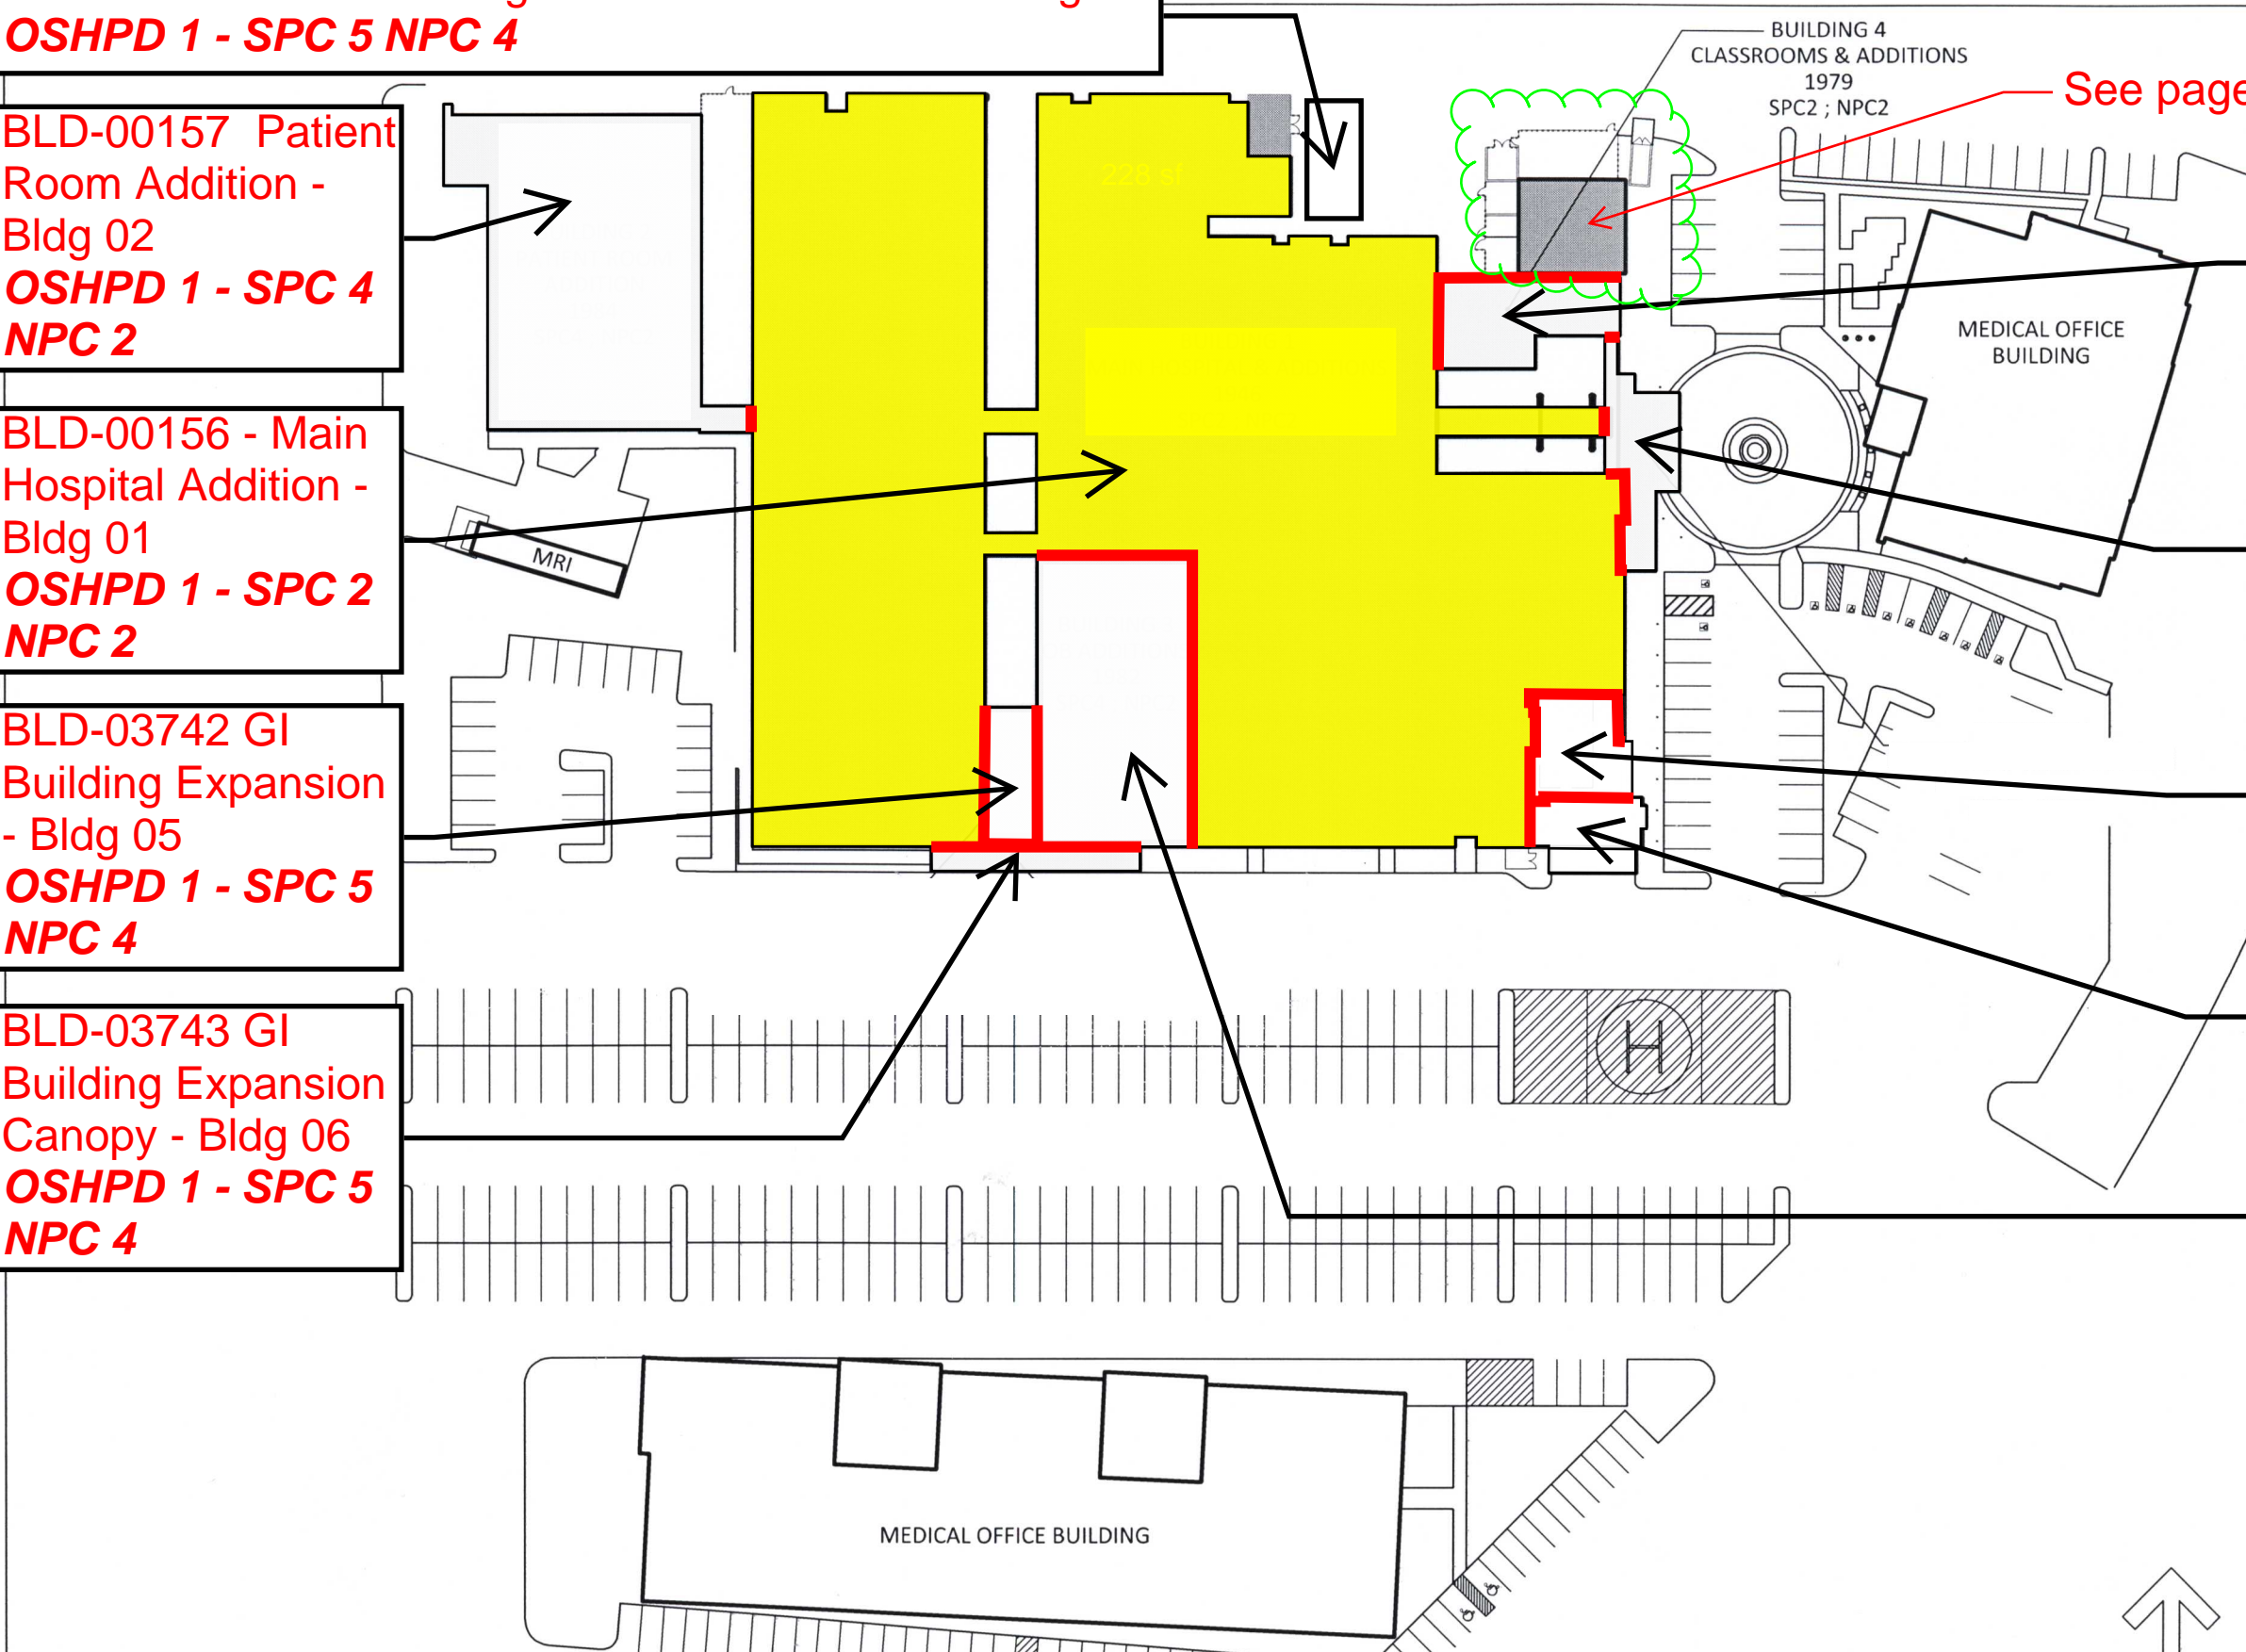

LEGEND:


OSHPD 1

OSHPD 1 - SPC 1 or SPC 2

Seismic Separation

UCI Health-Placentia Linda
Facility No. 13077

8/27/2025

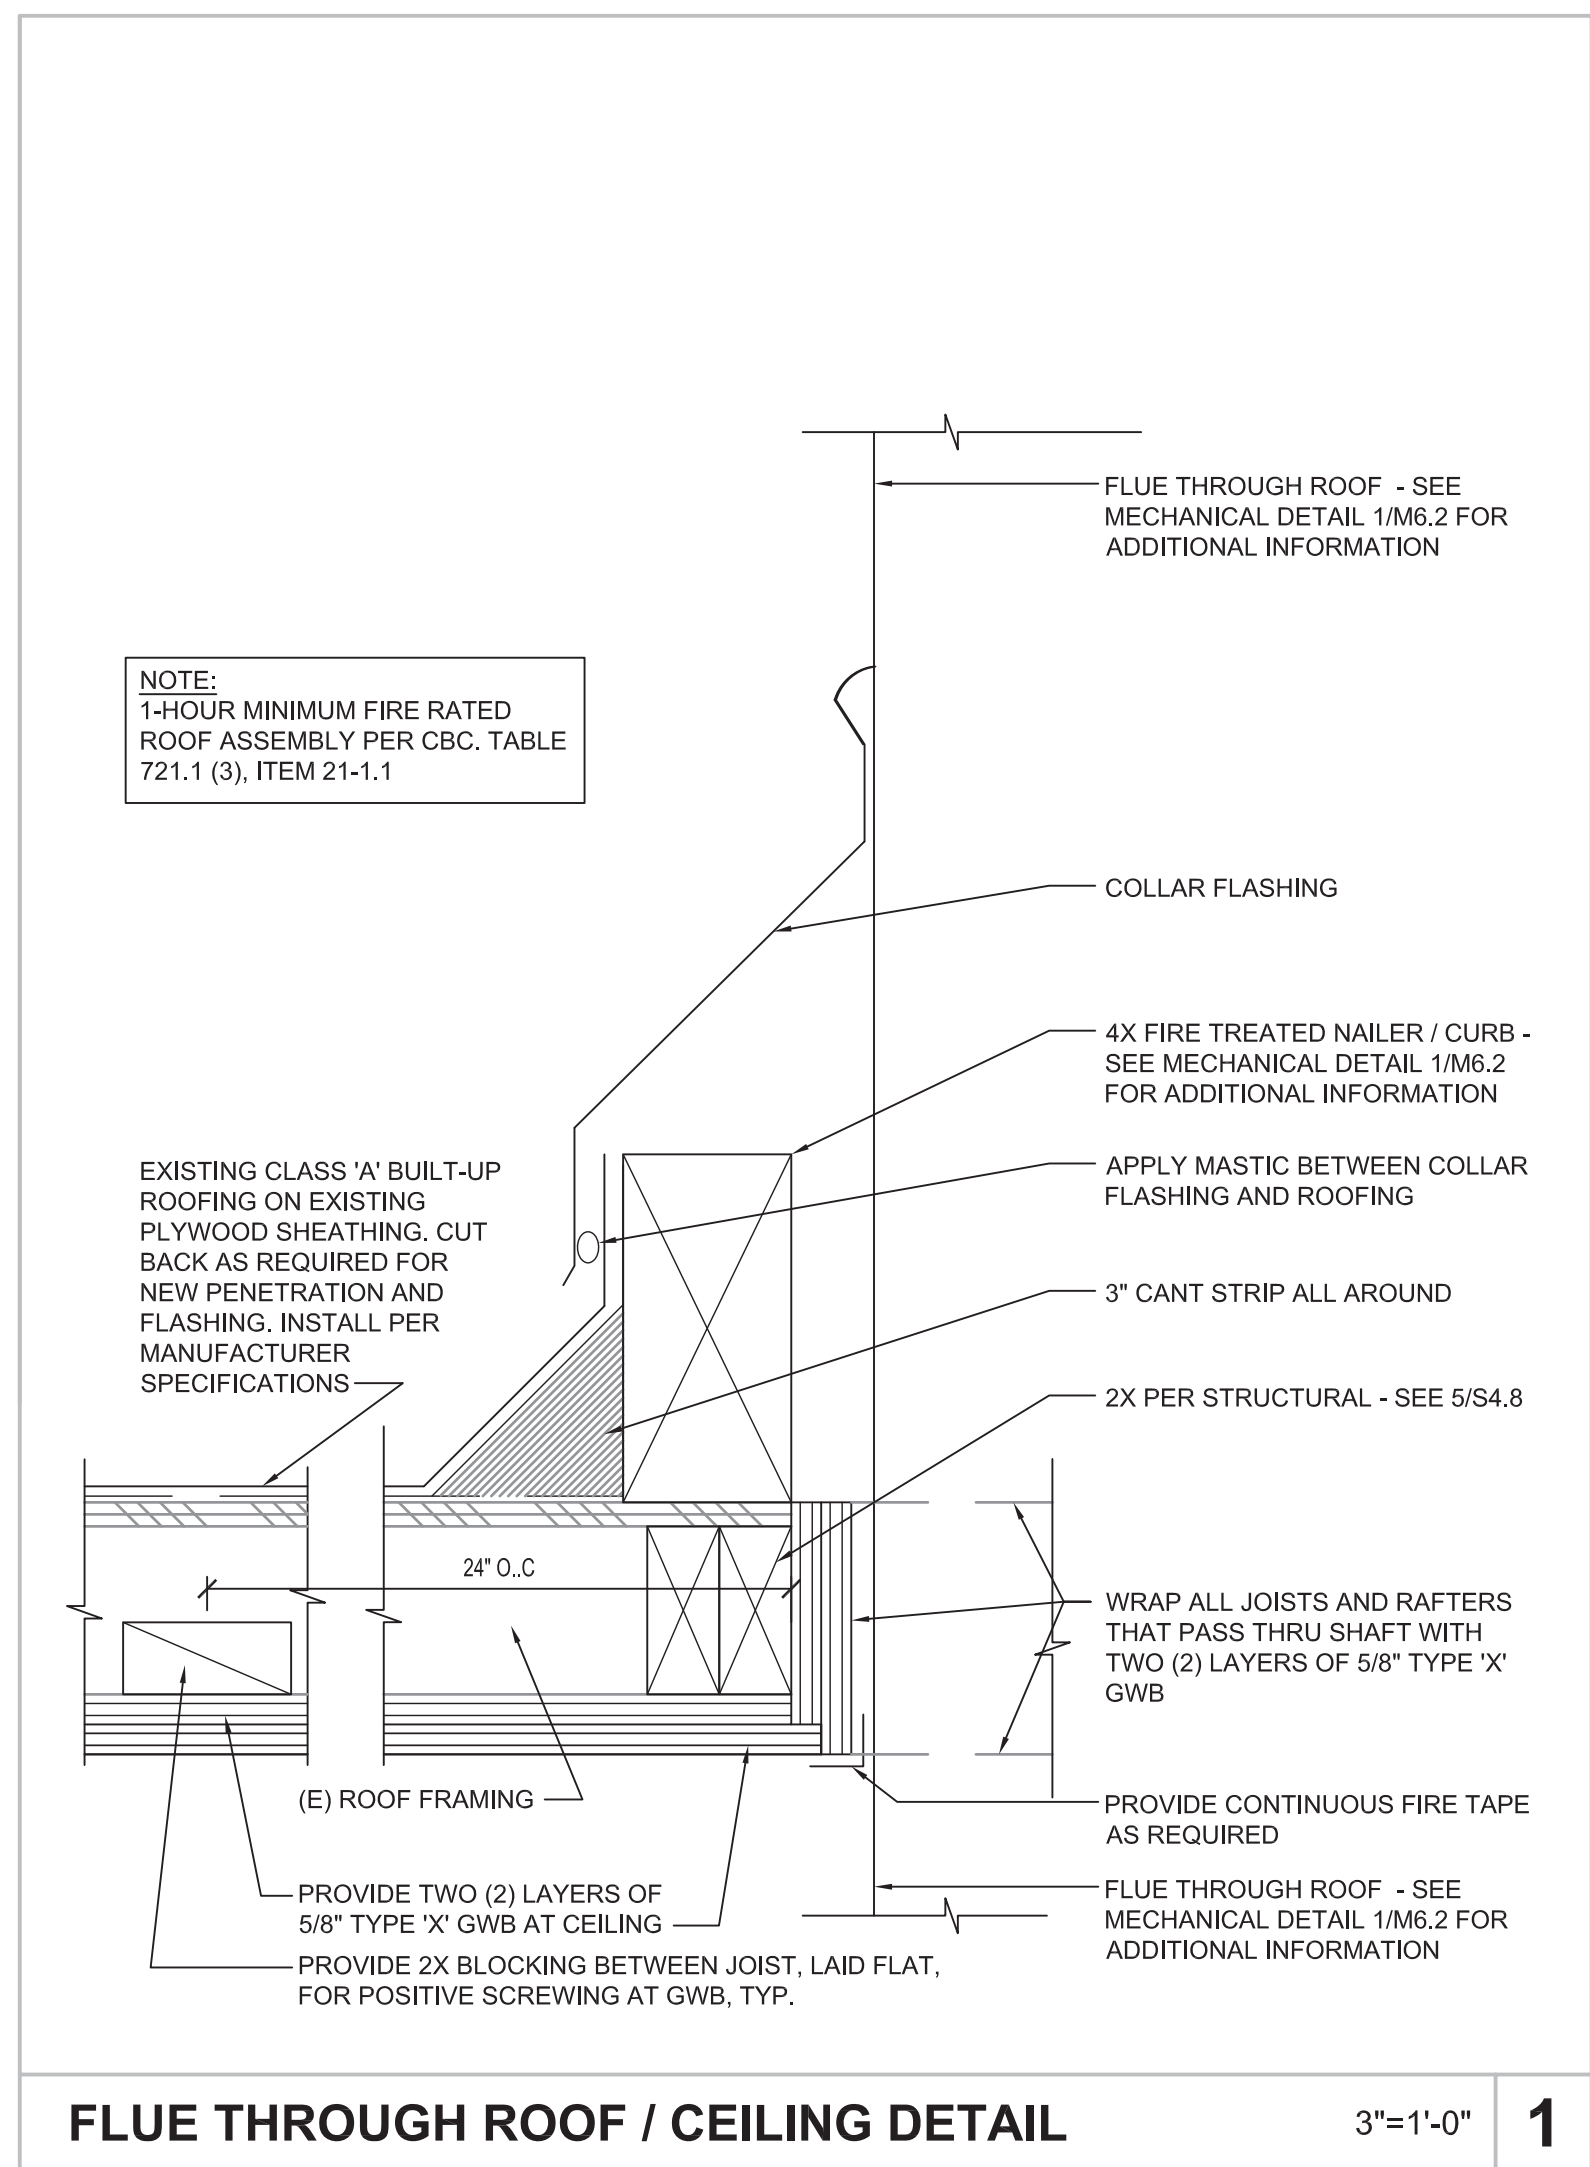

Page 2 of 2