

Sutter Amador Hospital Facility No. 17490


05/05/2023

BLD-05533 - Emergency
Department Entry Porte Cochere - High - Bldg 03

BLD-05532 - Emergency
Department Entry Porte Cochere
- Low - Bldg 02

BLD-07058 Entry Canopy -
Bldg 01A

BLD-00089 - Hospital
Building - Bldg 01

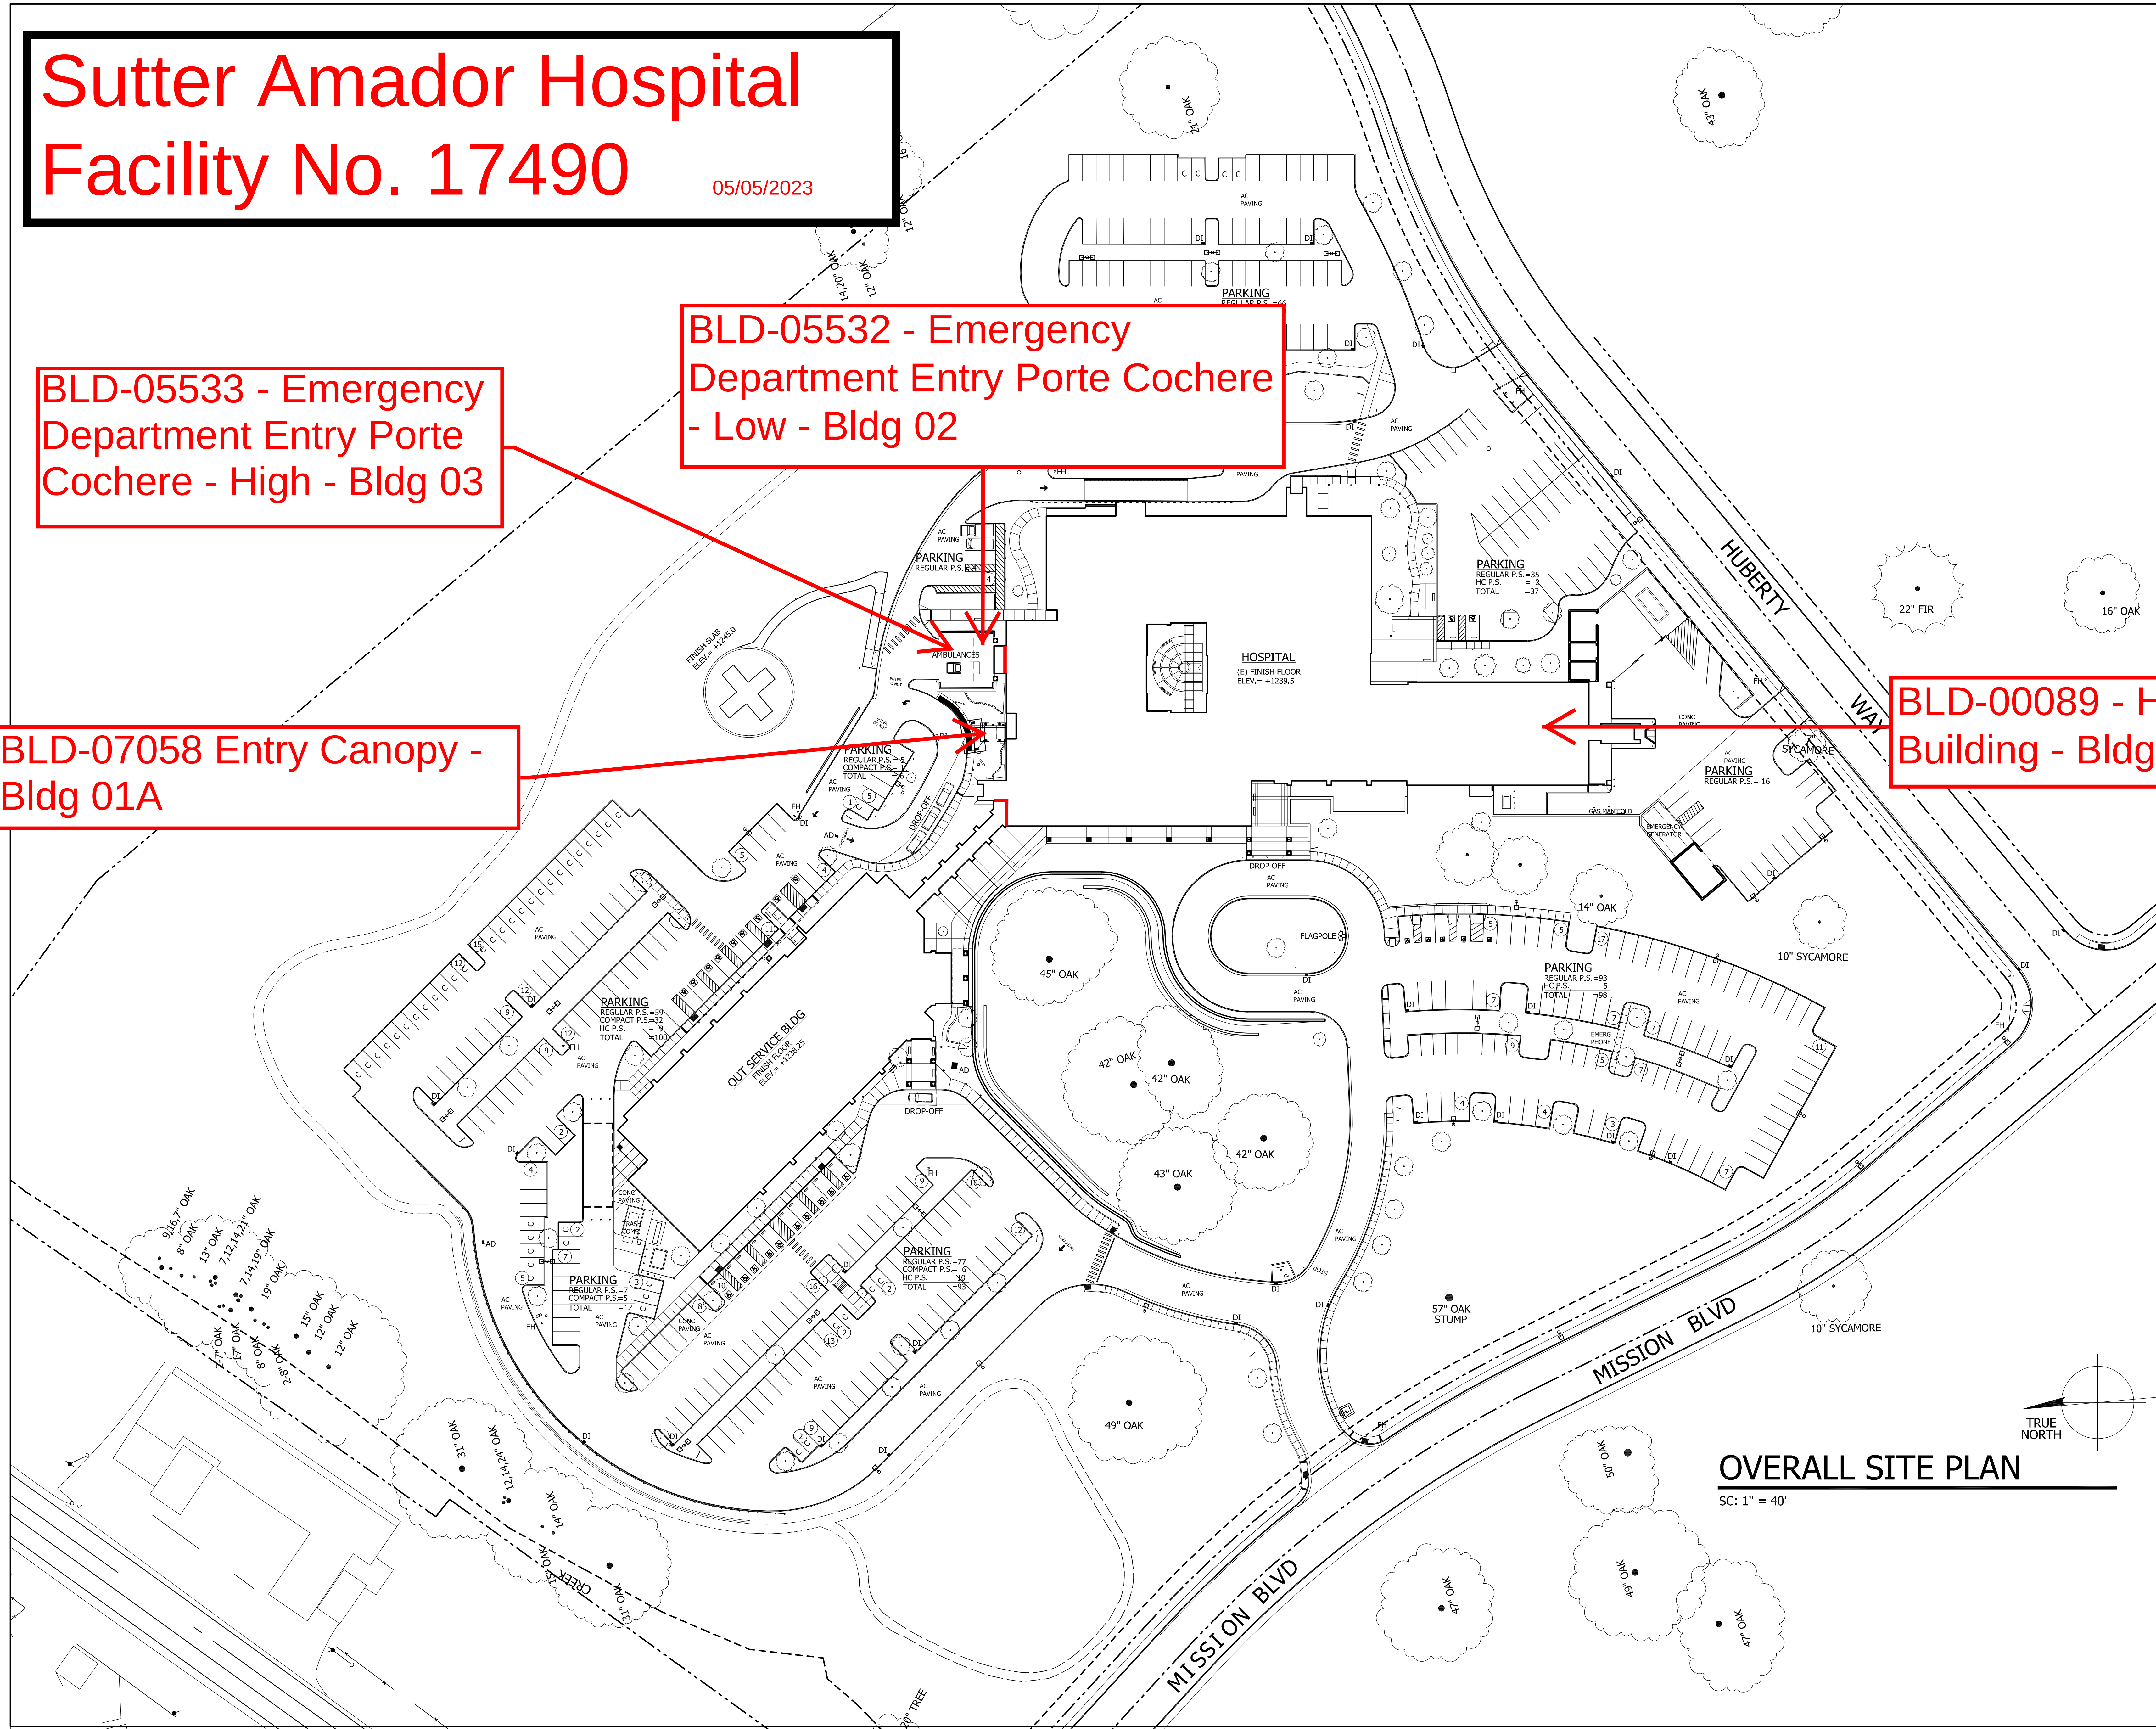

OVERALL SITE PLAN

SC: 1" = 40'