

Sutter Surgical Hospital - North Valley


Facility No. 17724

08/02/13

BLD-05344 - Hospital - Bldg 01

GENERAL NOTE:
 SETBACK/ BUILD-TO LINE OF FIFTEEN (15) FEET FROM THE CURBLINE AND ZERO (0) FEET FROM THE PROPERTY LINE.

BUILDING DATA	
BUILDING AREA	
FIRST FLOOR INSTITUTIONAL	30,391 SF
SECOND FLOOR INSTITUTIONAL	11,827 SF
SECOND FLOOR BUSINESS	6,130 SF
TOTAL SQ FOOTAGE	48,348 SF
ALLOWABLE SQUARE FOOTAGE (PER TABLE 3) FOR BUILDING TYPE I-FR	
GROUP B - UNLIMITED AREA, UNLIMITED HEIGHT	
GROUP I - UNLIMITED AREA, UNLIMITED HEIGHT	
PROTECTED OPENINGS NOT REQ'D FOR SEPARATIONS OVER 20'-0"	

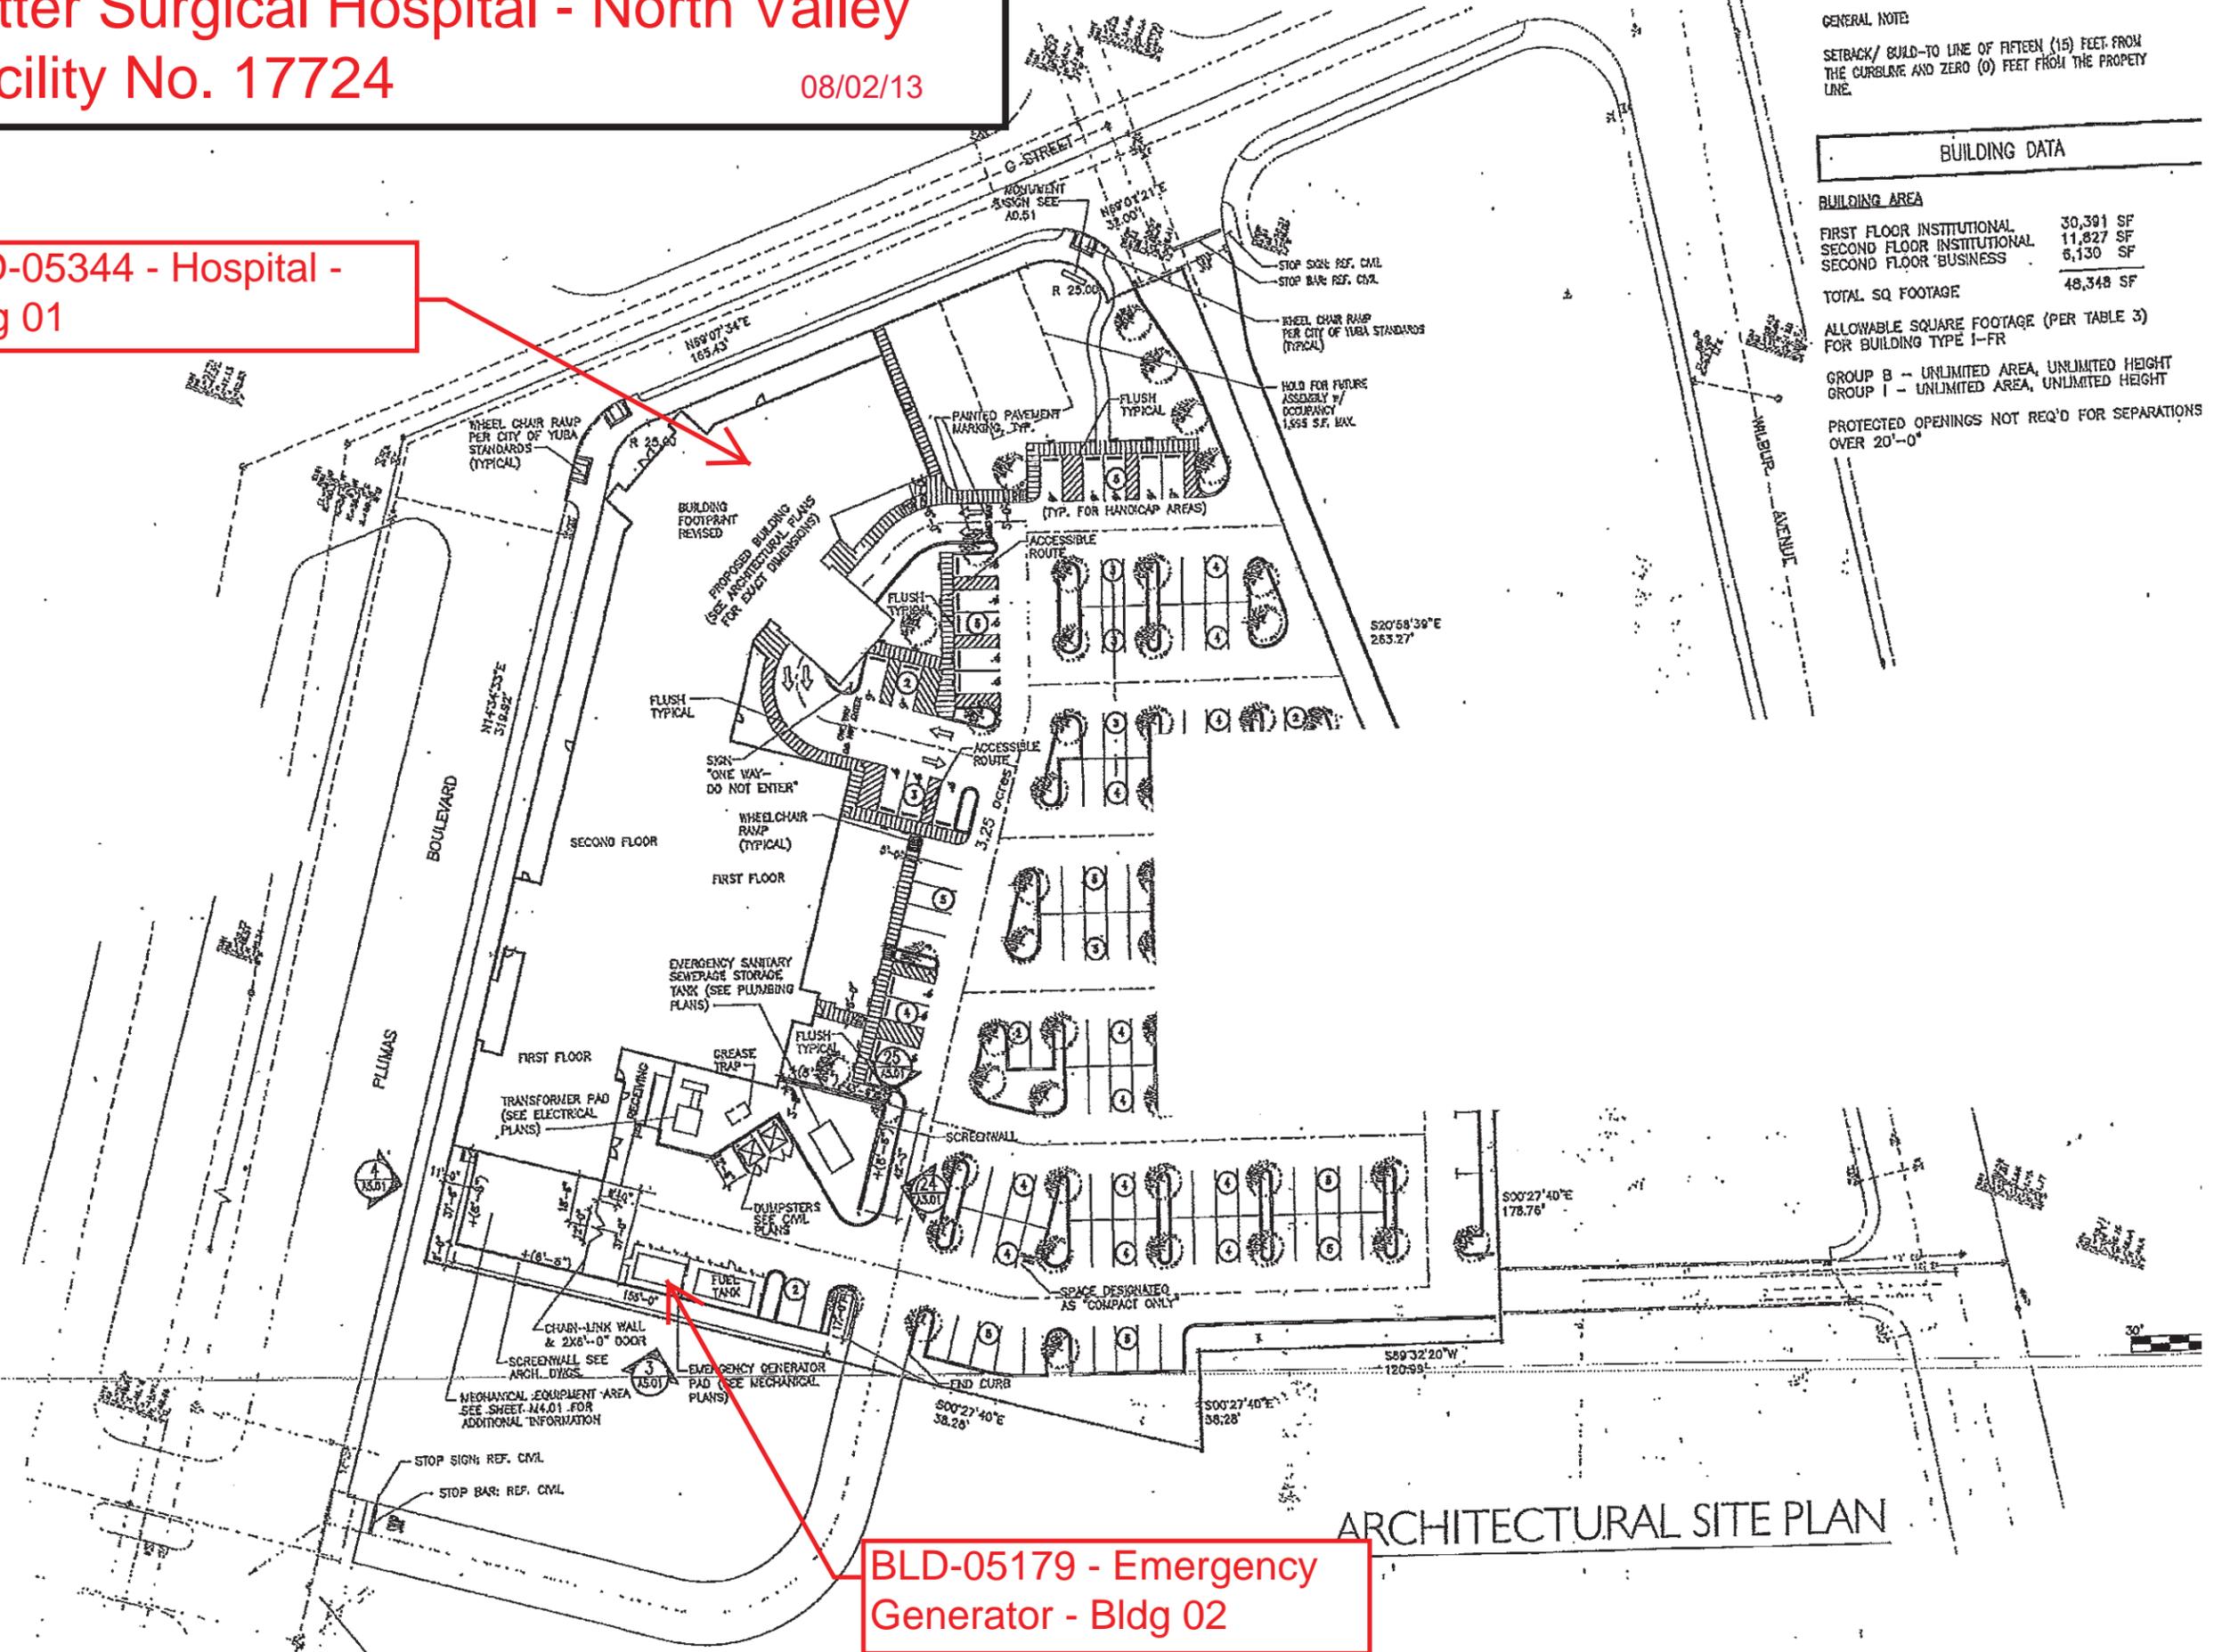

BLD-05179 - Emergency Generator - Bldg 02

ARCHITECTURAL SITE PLAN