

Kaiser Foundation Hospital - Vacaville


Facility No. 18164

11/28/2023

BLD-03834 - Hospital Building- Bldg 01

**BLD-06842
Emergency
Department Canopy
- Bldg 01A**

**BLD-03835 - Central
Utility Plant Phase 2 -
Bldg 02**

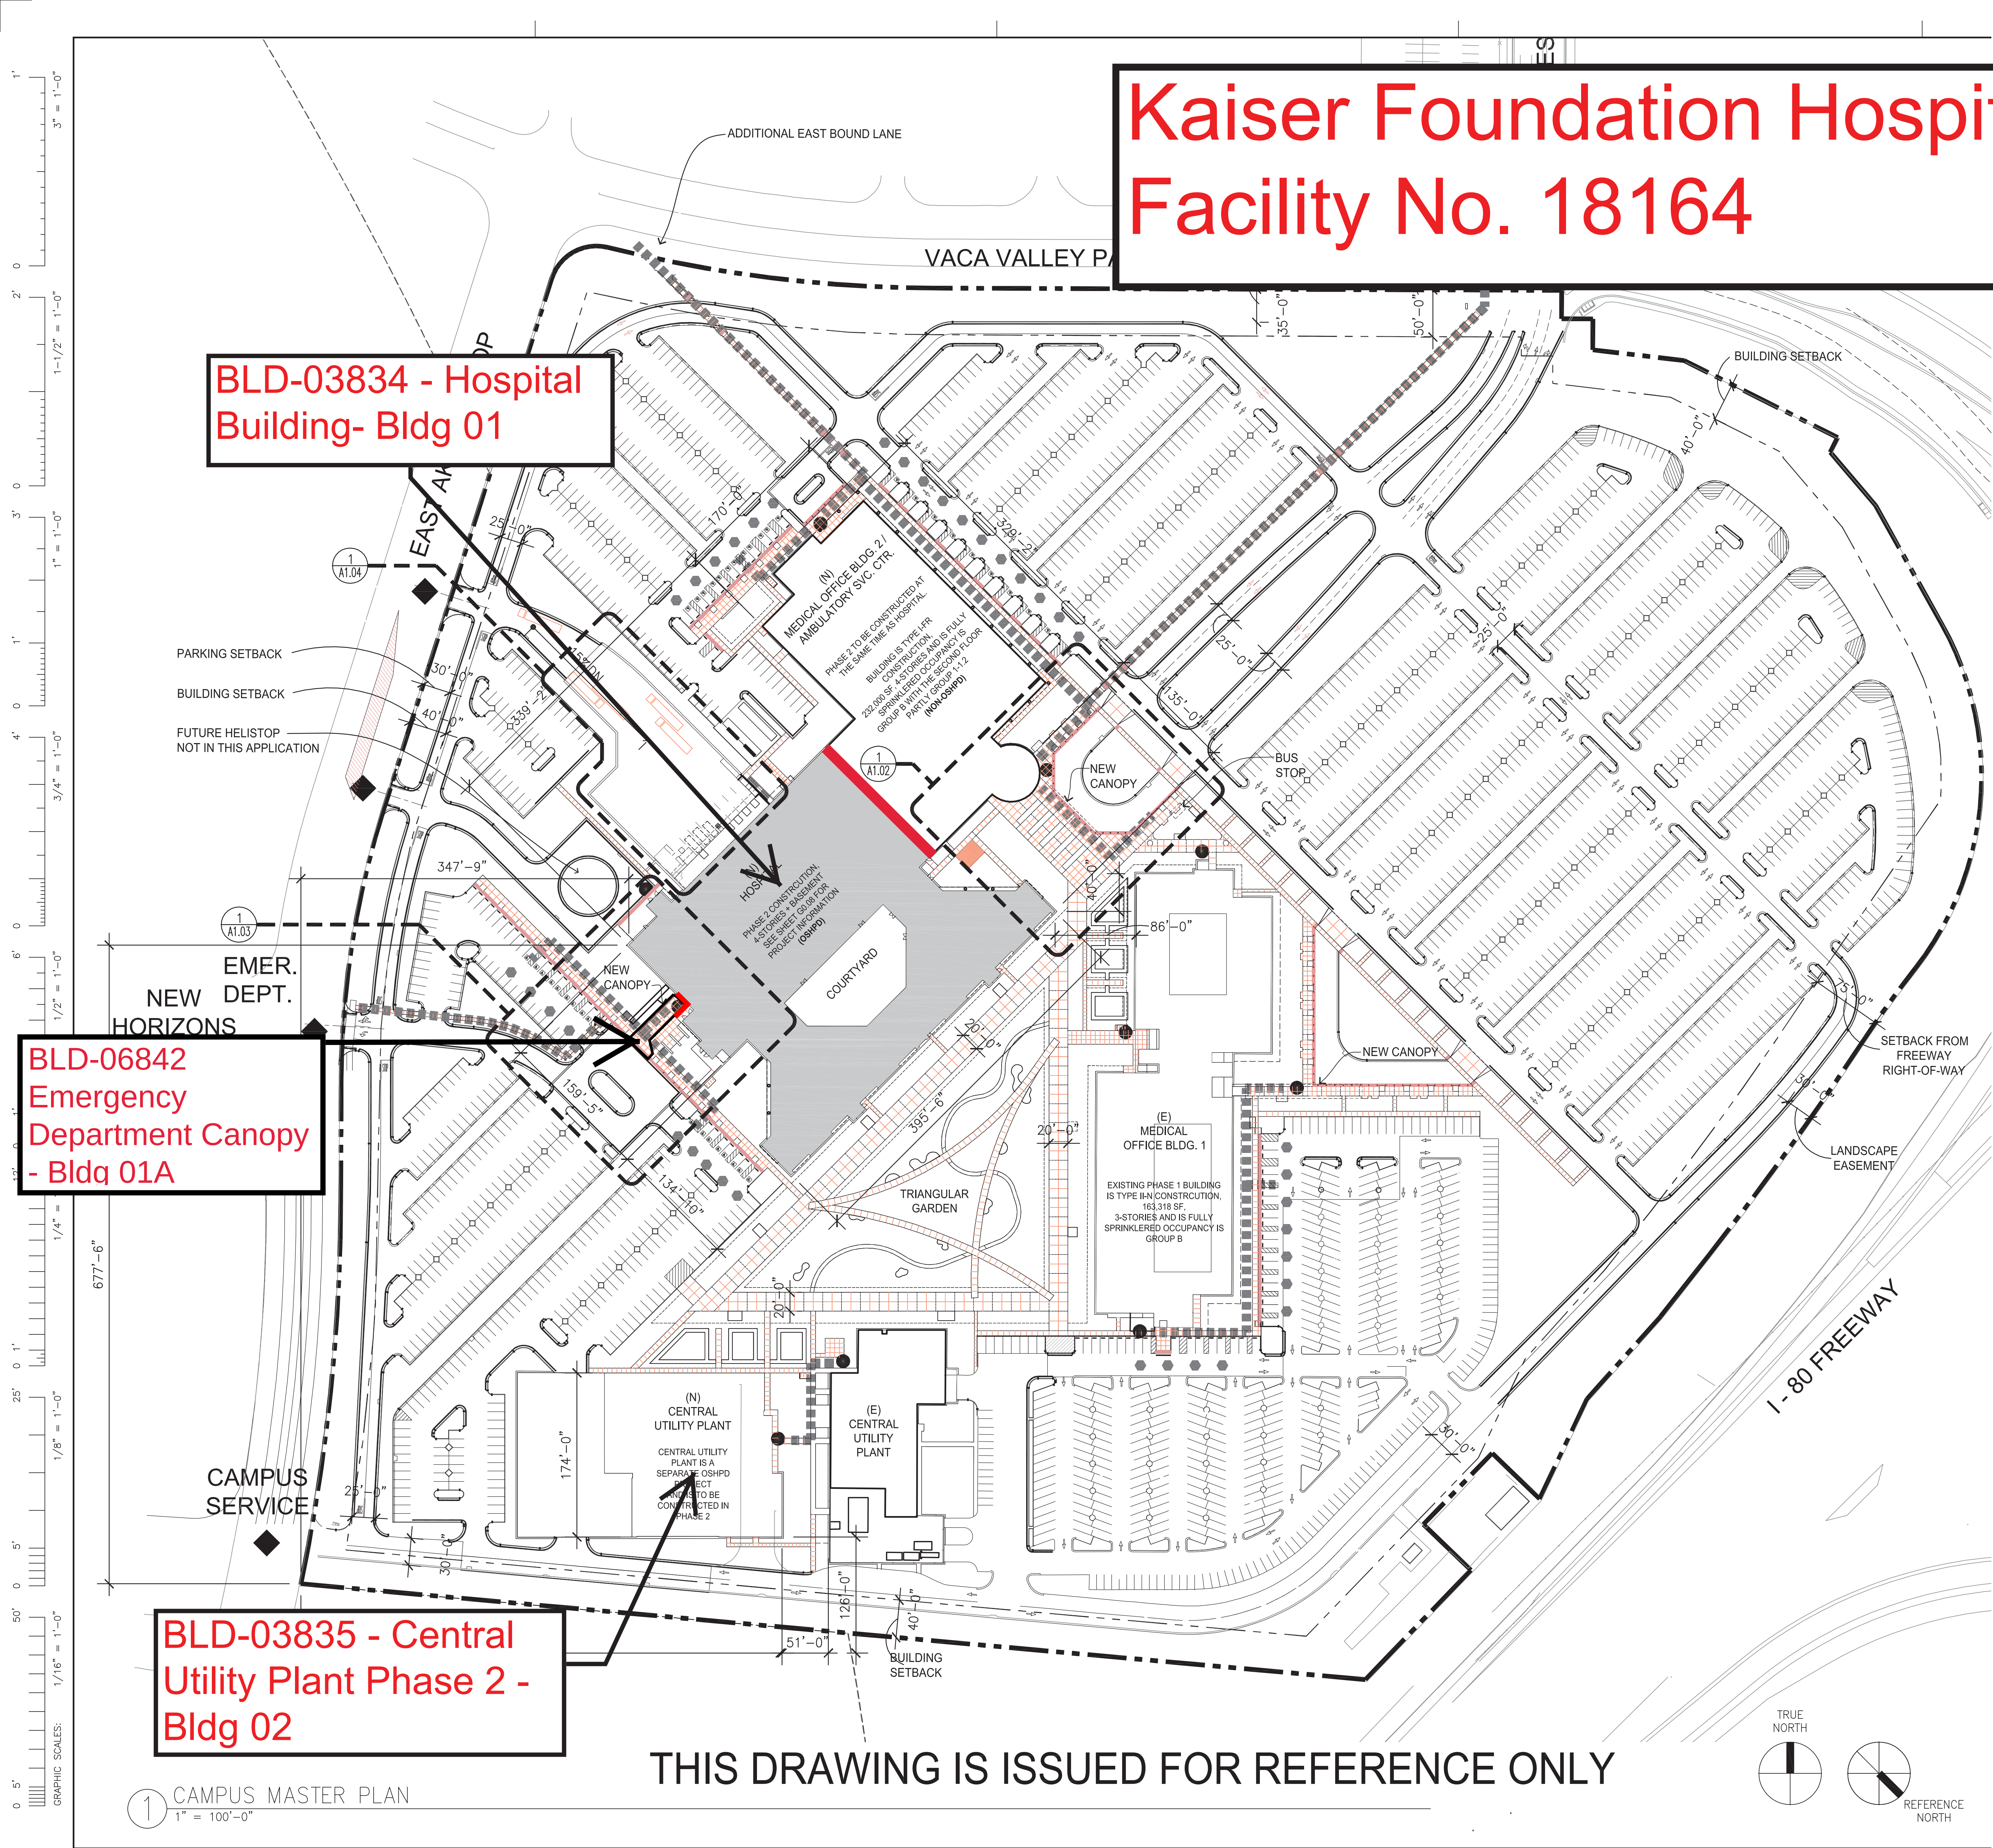

THIS DRAWING IS ISSUED FOR REFERENCE ONLY

1 CAMPUS MASTER PLAN
1" = 100'-0"

