


LEGEND

- EXISTING PARTITION WALL
- EGRESS PATH OF TRAVEL
- EXISTING AREA SEPARATION WALL
- EXIT
- AREA OF PROPOSED WORK
- (E) 1-HR RATED CORRIDOR

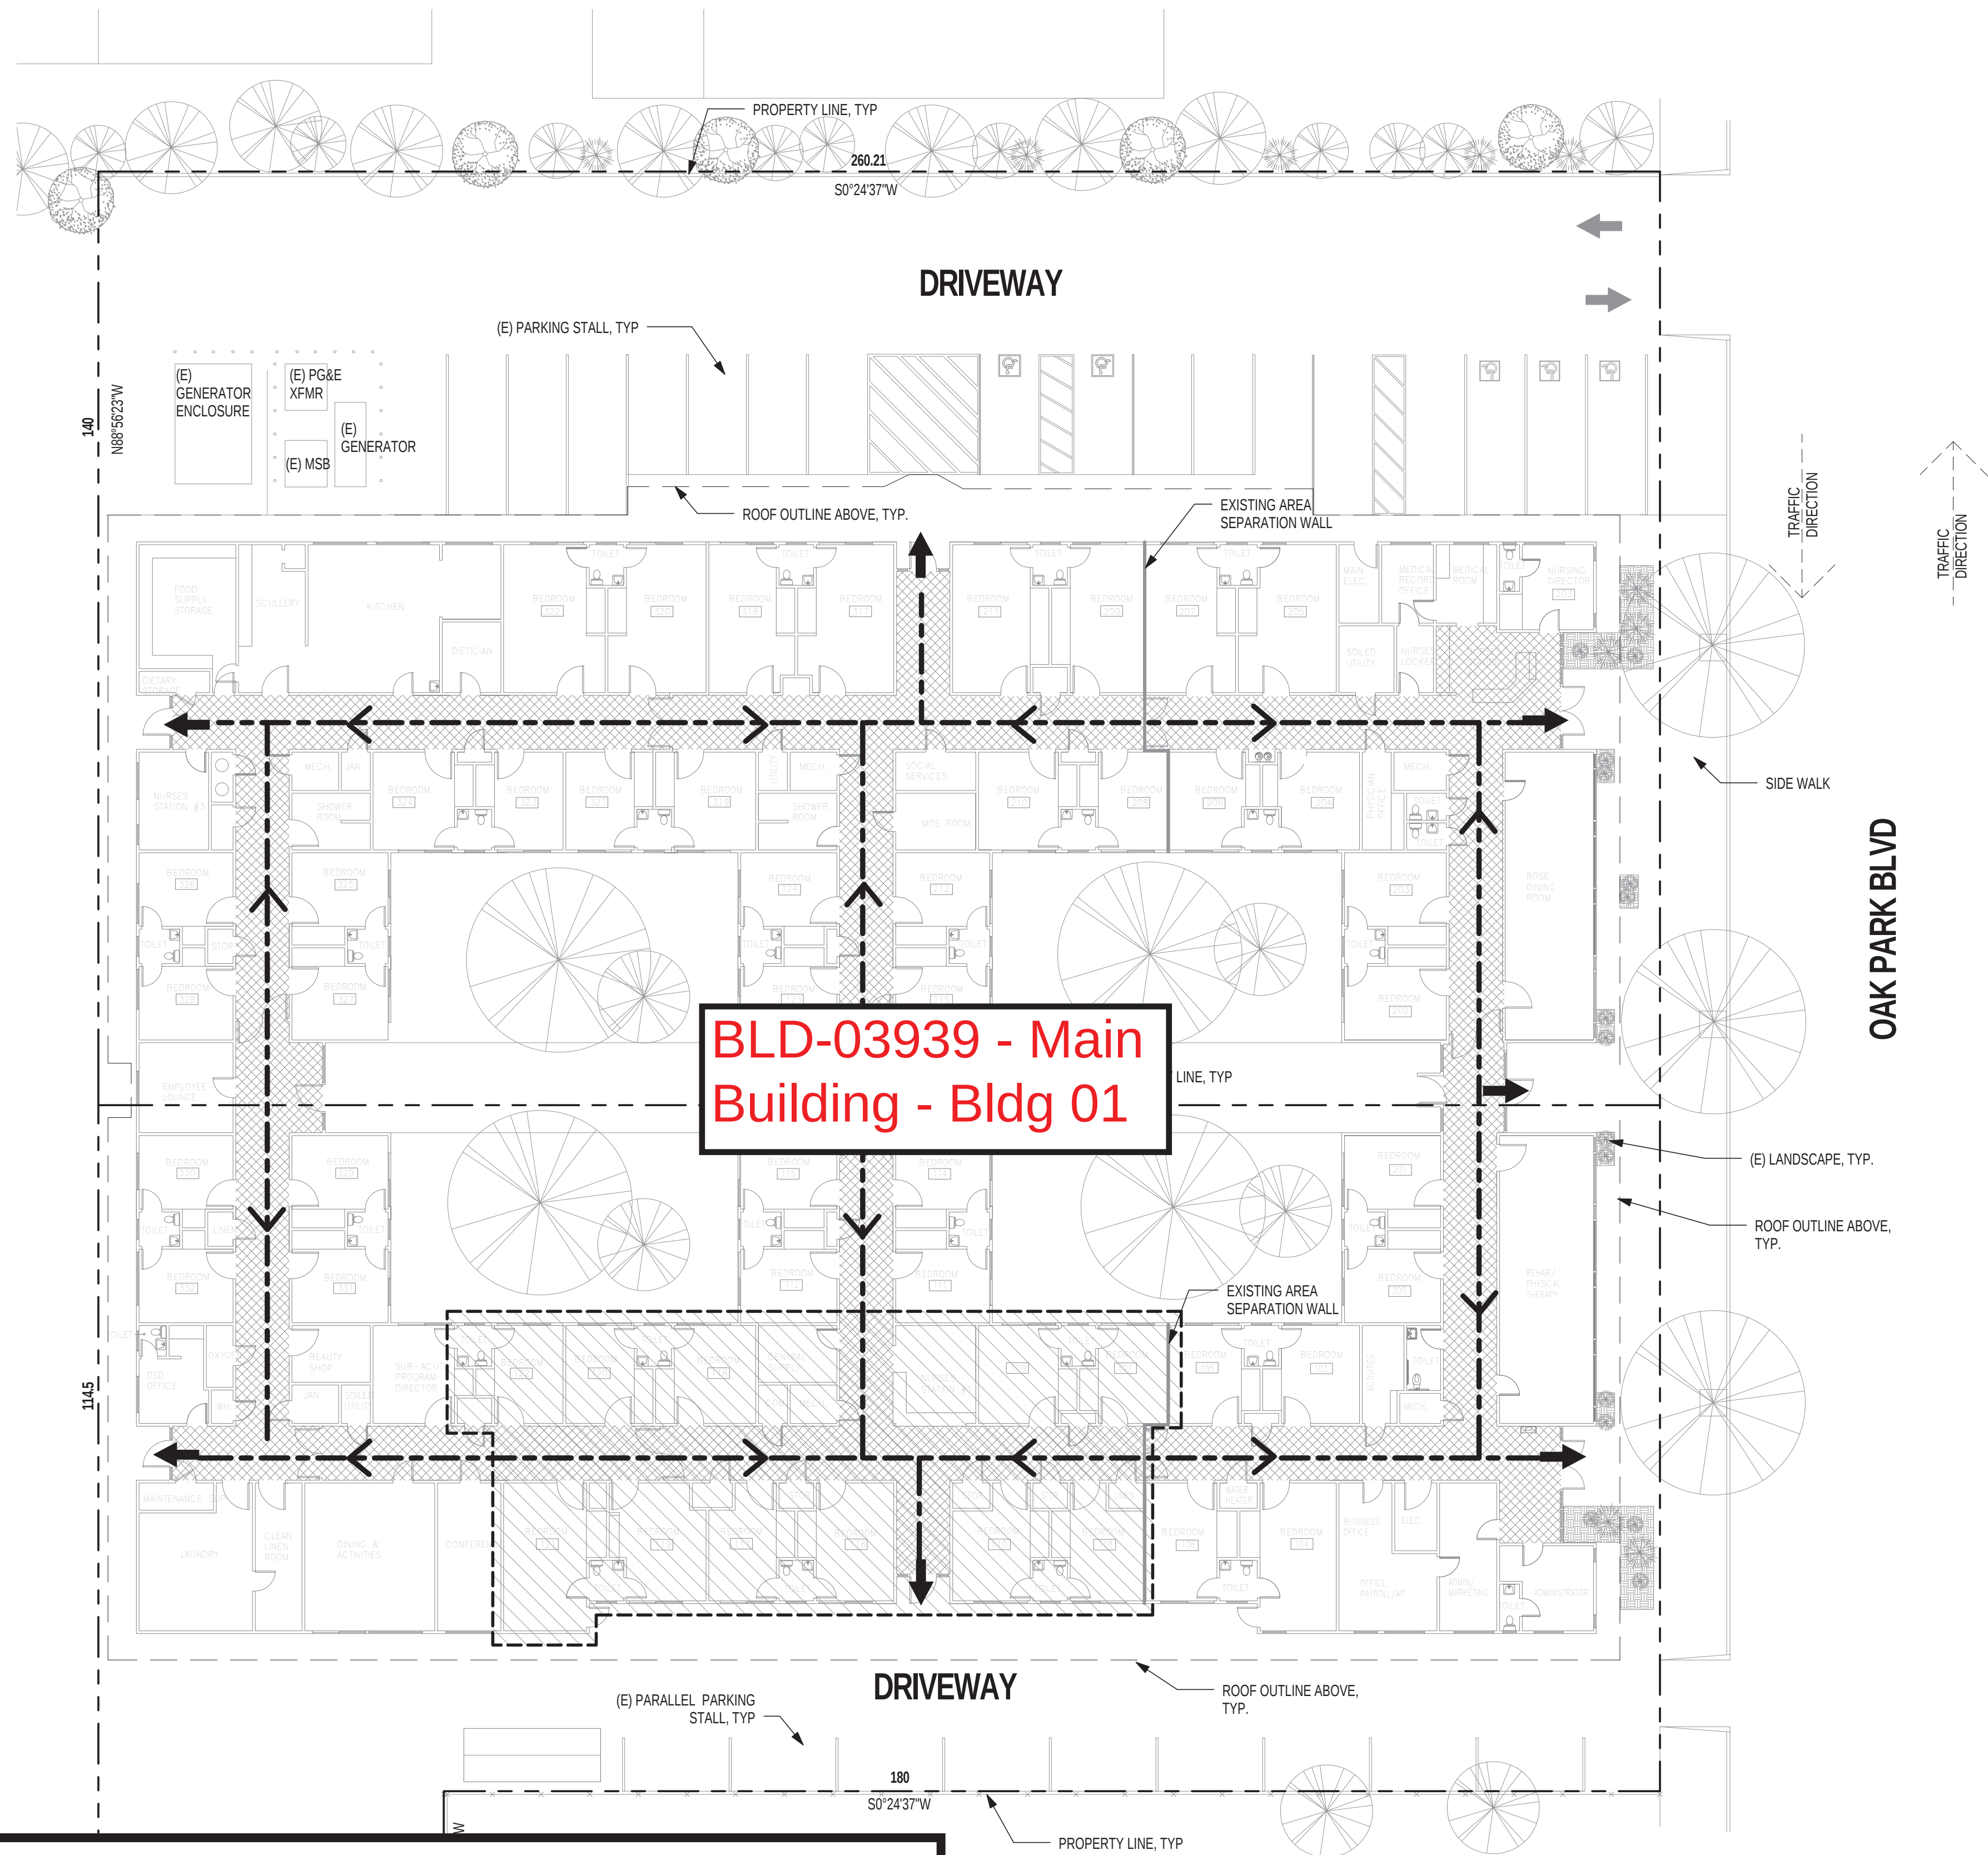

Windsor Rosewood Care Center
Facility No. 20087

11/16/16

